


F.A.P. RTE.	SECTION	COUNTY	TOTAL SHEETS	SHEET NO.
181	1088R-1	CRAWFORD	38	33
STA. 545+25.00		TO STA. 546+25.00		
FED. ROAD DIST. NO.		ILLINOIS FED. AID PROJECT		

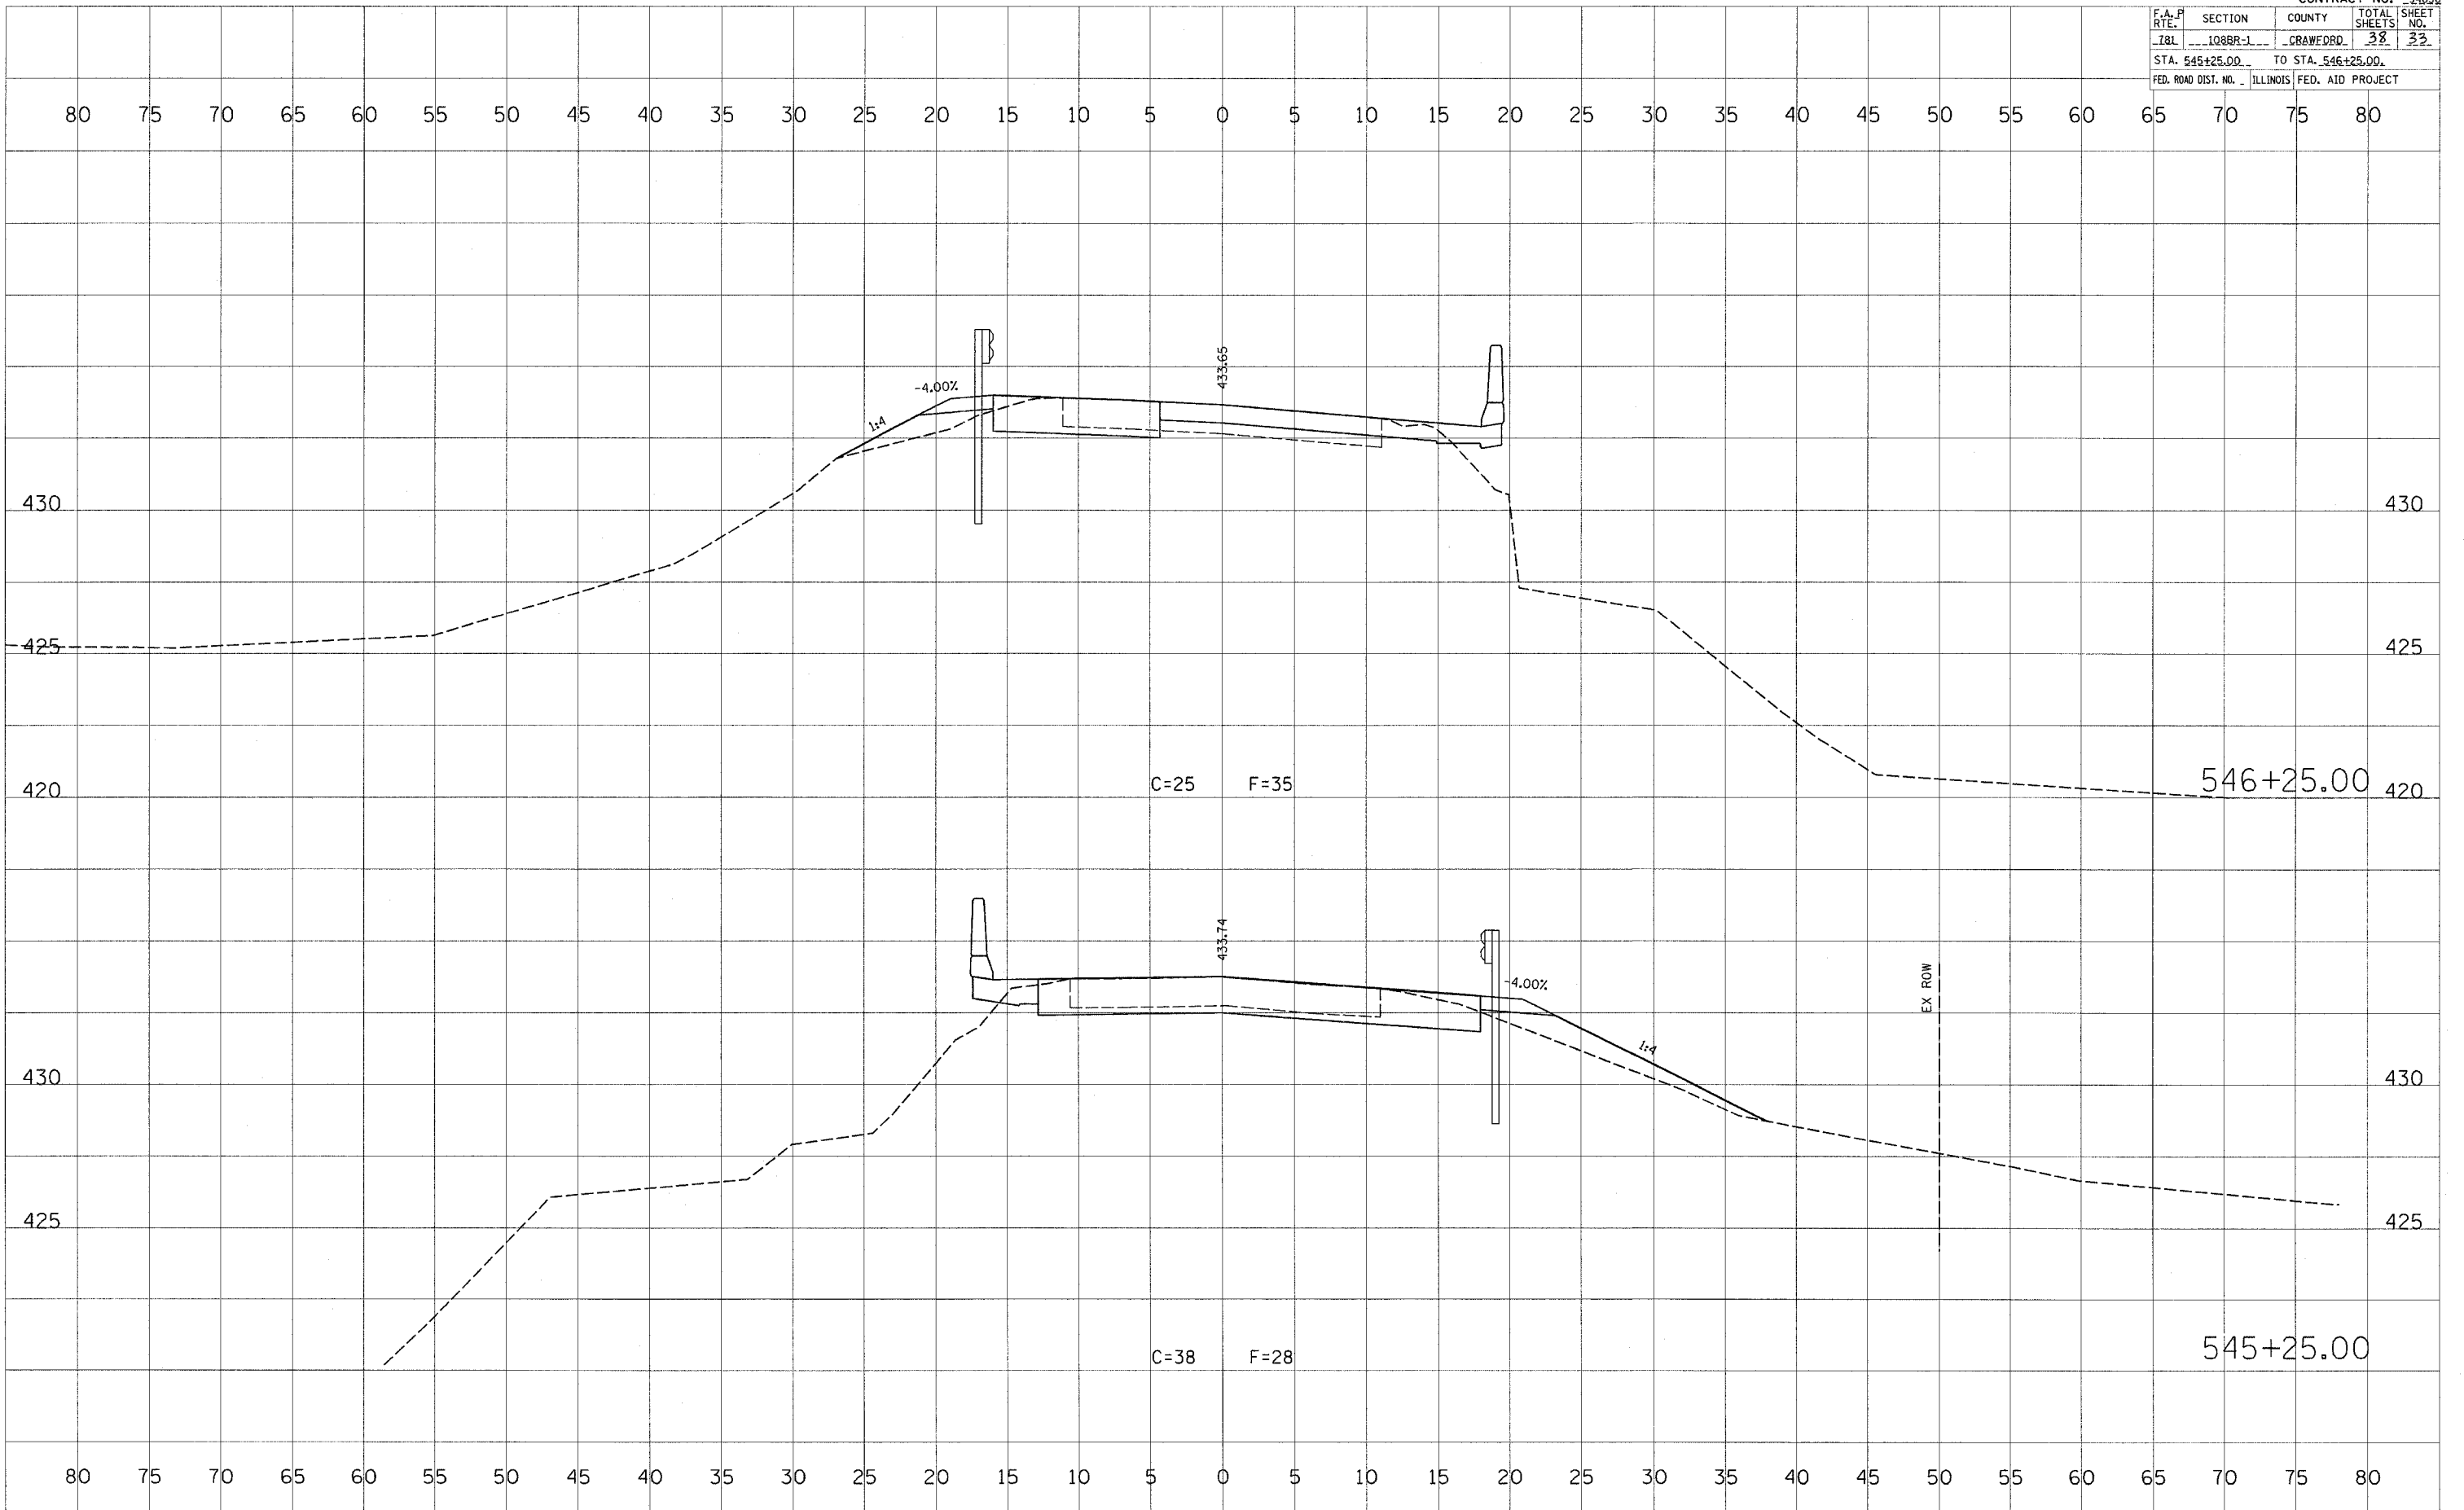

DATE: \_\_\_\_\_  
 BY: \_\_\_\_\_  
 SURVEYED: \_\_\_\_\_  
 SURVEY: \_\_\_\_\_  
 NOTE BOOK: \_\_\_\_\_  
 TEMPLATE: \_\_\_\_\_  
 AREAS: \_\_\_\_\_  
 CHECKED: \_\_\_\_\_

DATE: \_\_\_\_\_  
 BY: \_\_\_\_\_  
 SURVEYED: \_\_\_\_\_  
 SURVEY: \_\_\_\_\_  
 NOTE BOOK: \_\_\_\_\_  
 TEMPLATE: \_\_\_\_\_  
 AREAS: \_\_\_\_\_  
 CHECKED: \_\_\_\_\_

PLOT DATE = 10/27/2005  
 FILE NAME = c:\p\projects\4656a\803981.mxd  
 PLOT SCALE = 5.0/39" / IN.  
 USER NAME = hamnerjp