


| F.A.P. RTE.                      | SECTION | COUNTY   | TOTAL SHEETS     | SHEET NO. |
|----------------------------------|---------|----------|------------------|-----------|
| 78L                              | 1088R-1 | CRAWFORD | 38               | 34        |
| STA. 546+50.00 TO STA. 546+75.00 |         |          |                  |           |
| FED. ROAD DIST. NO. ILLINOIS     |         |          | FED. AID PROJECT |           |

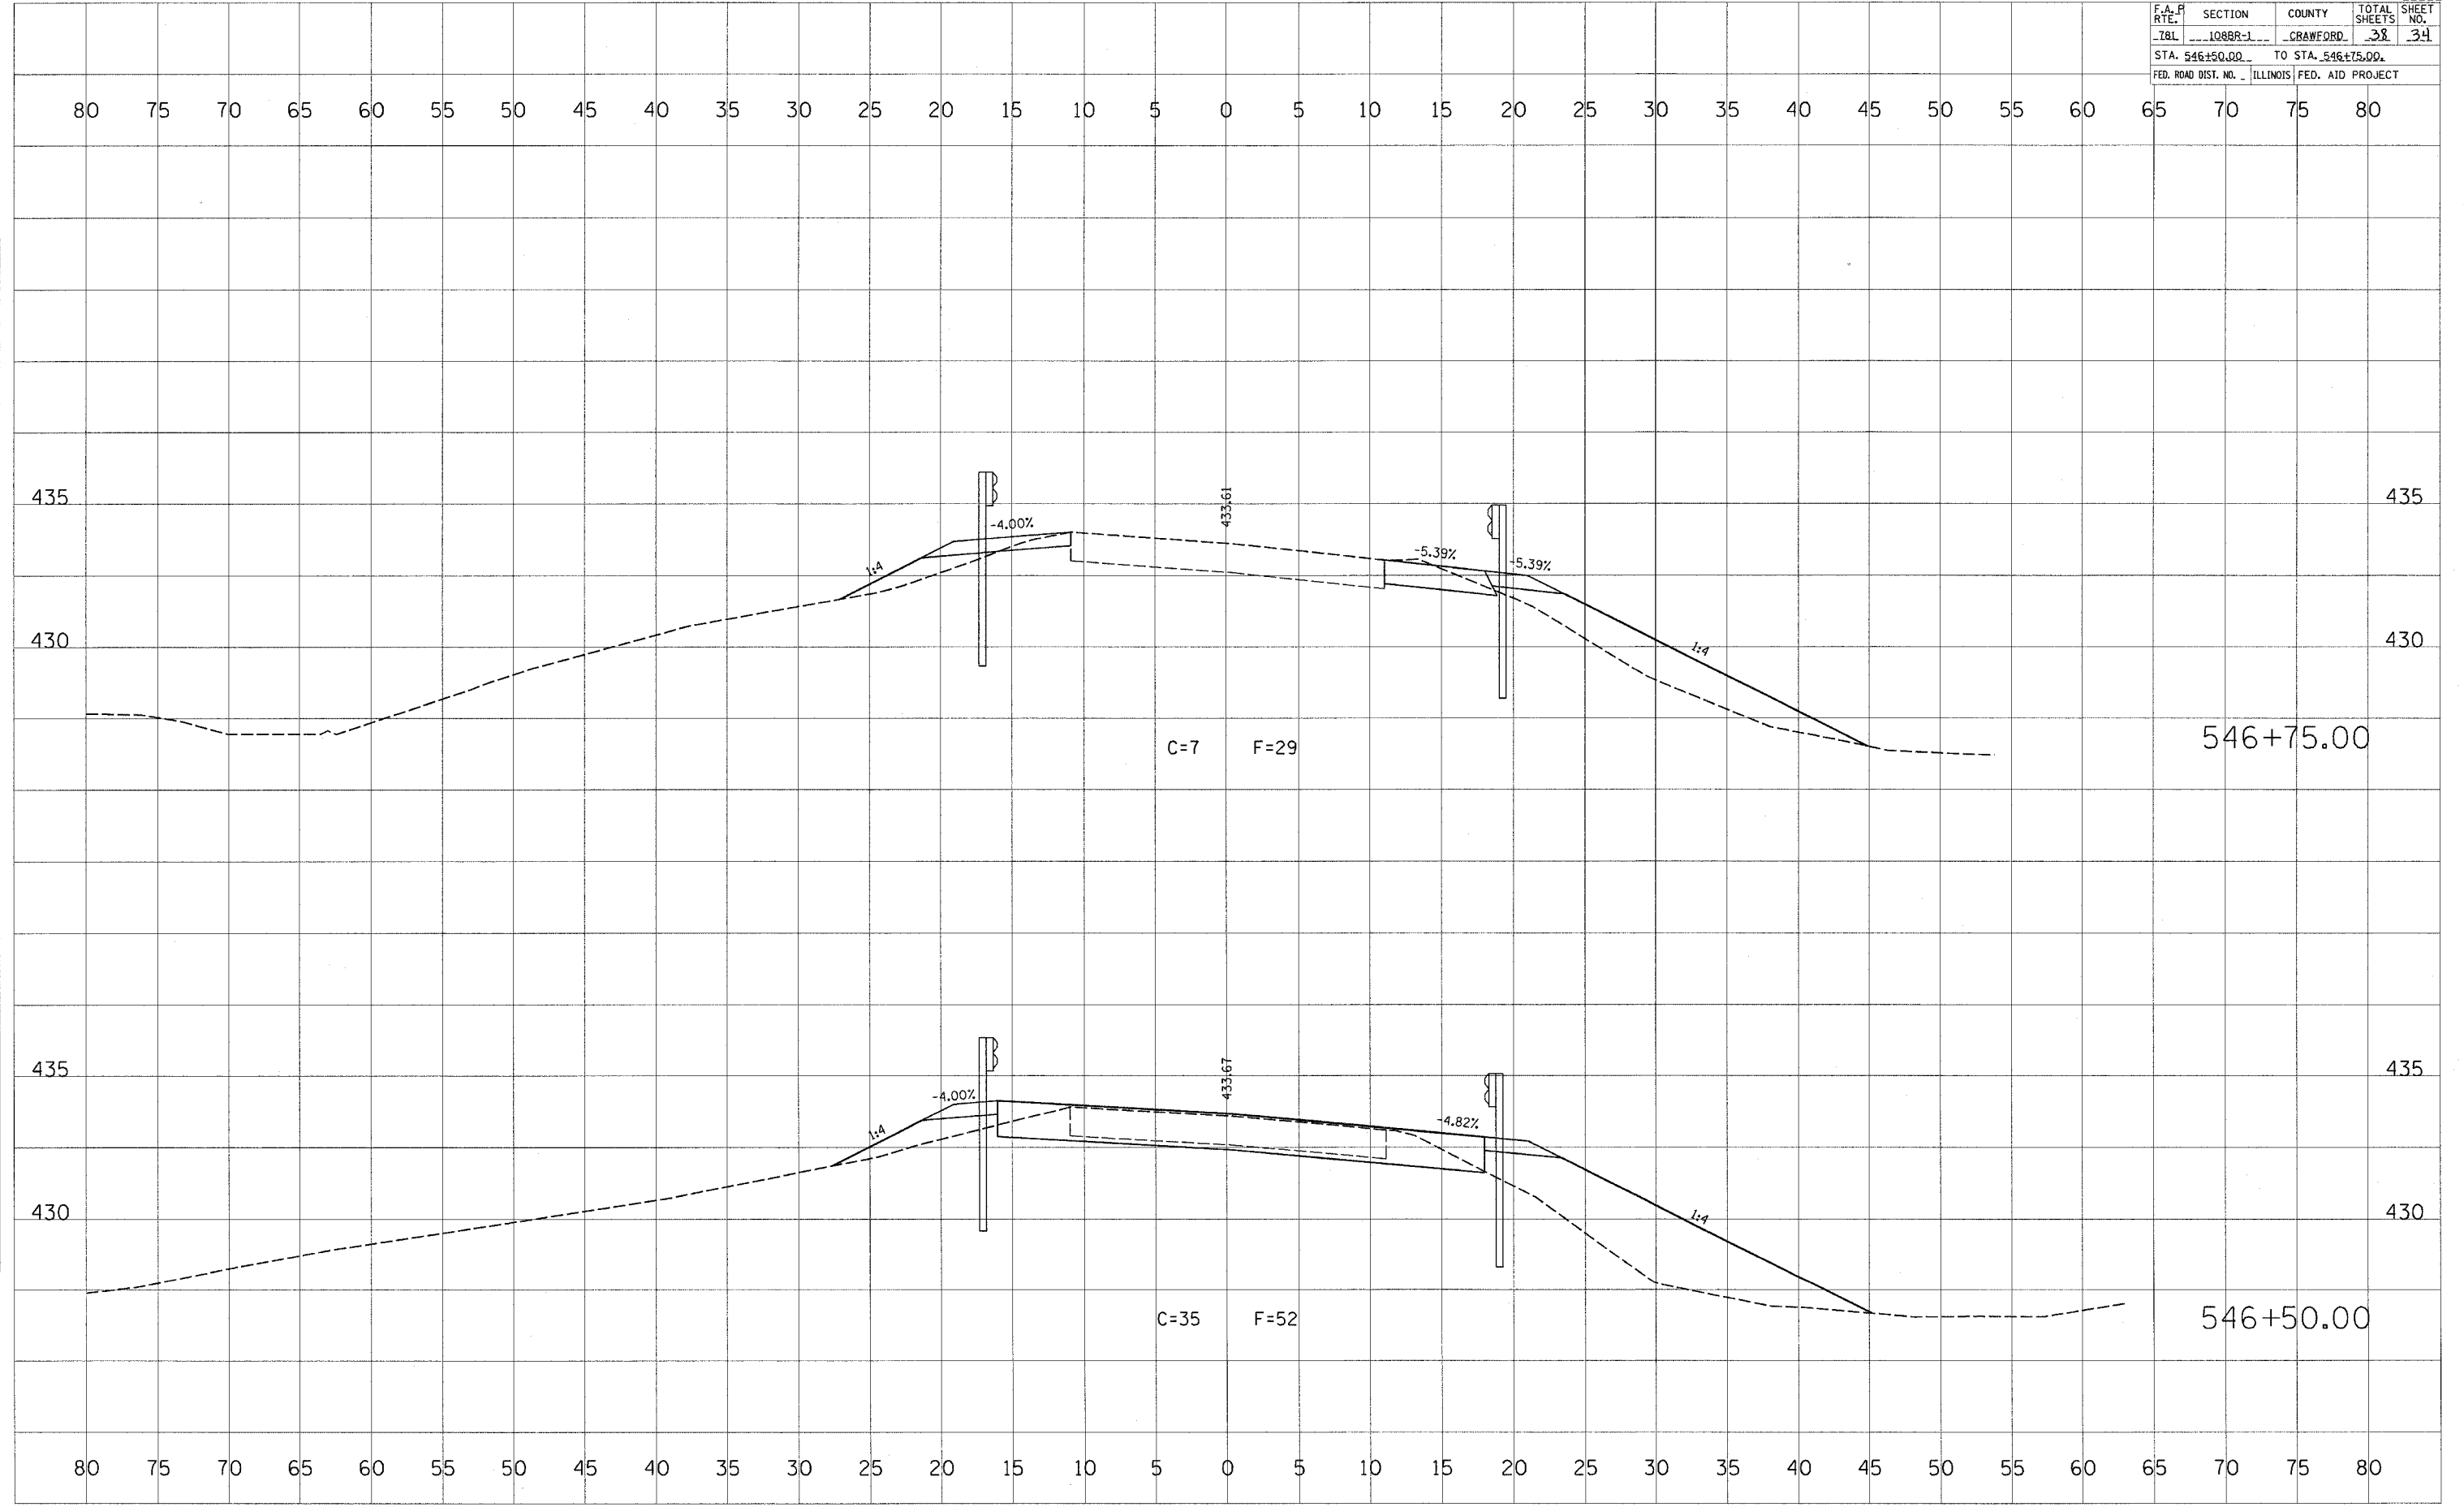

FINAL SURVEY BY DATE  
 SURVEYED BY DATE  
 NOTE BOOK NO.  
 AREAS CHECKED

ORIGINAL SURVEY BY DATE  
 SURVEYED BY DATE  
 NOTE BOOK NO.  
 AREAS CHECKED

PLOT DATE = 10/27/2005  
 FILE NAME = c:\pvs\pvs\94656\94656.dwg  
 PLOT SCALE = 6.0/1.0" = 1/16"  
 USER NAME = henneryj