


FINAL SURVEY SUBMITTED BY DATE  
 NOTE BOOK NO. PLOTTED TEMPLATE AREAS CHECKED

ORIGINAL SURVEY SUBMITTED BY DATE  
 NOTE BOOK NO. PLOTTED TEMPLATE AREAS CHECKED

10/17/2005

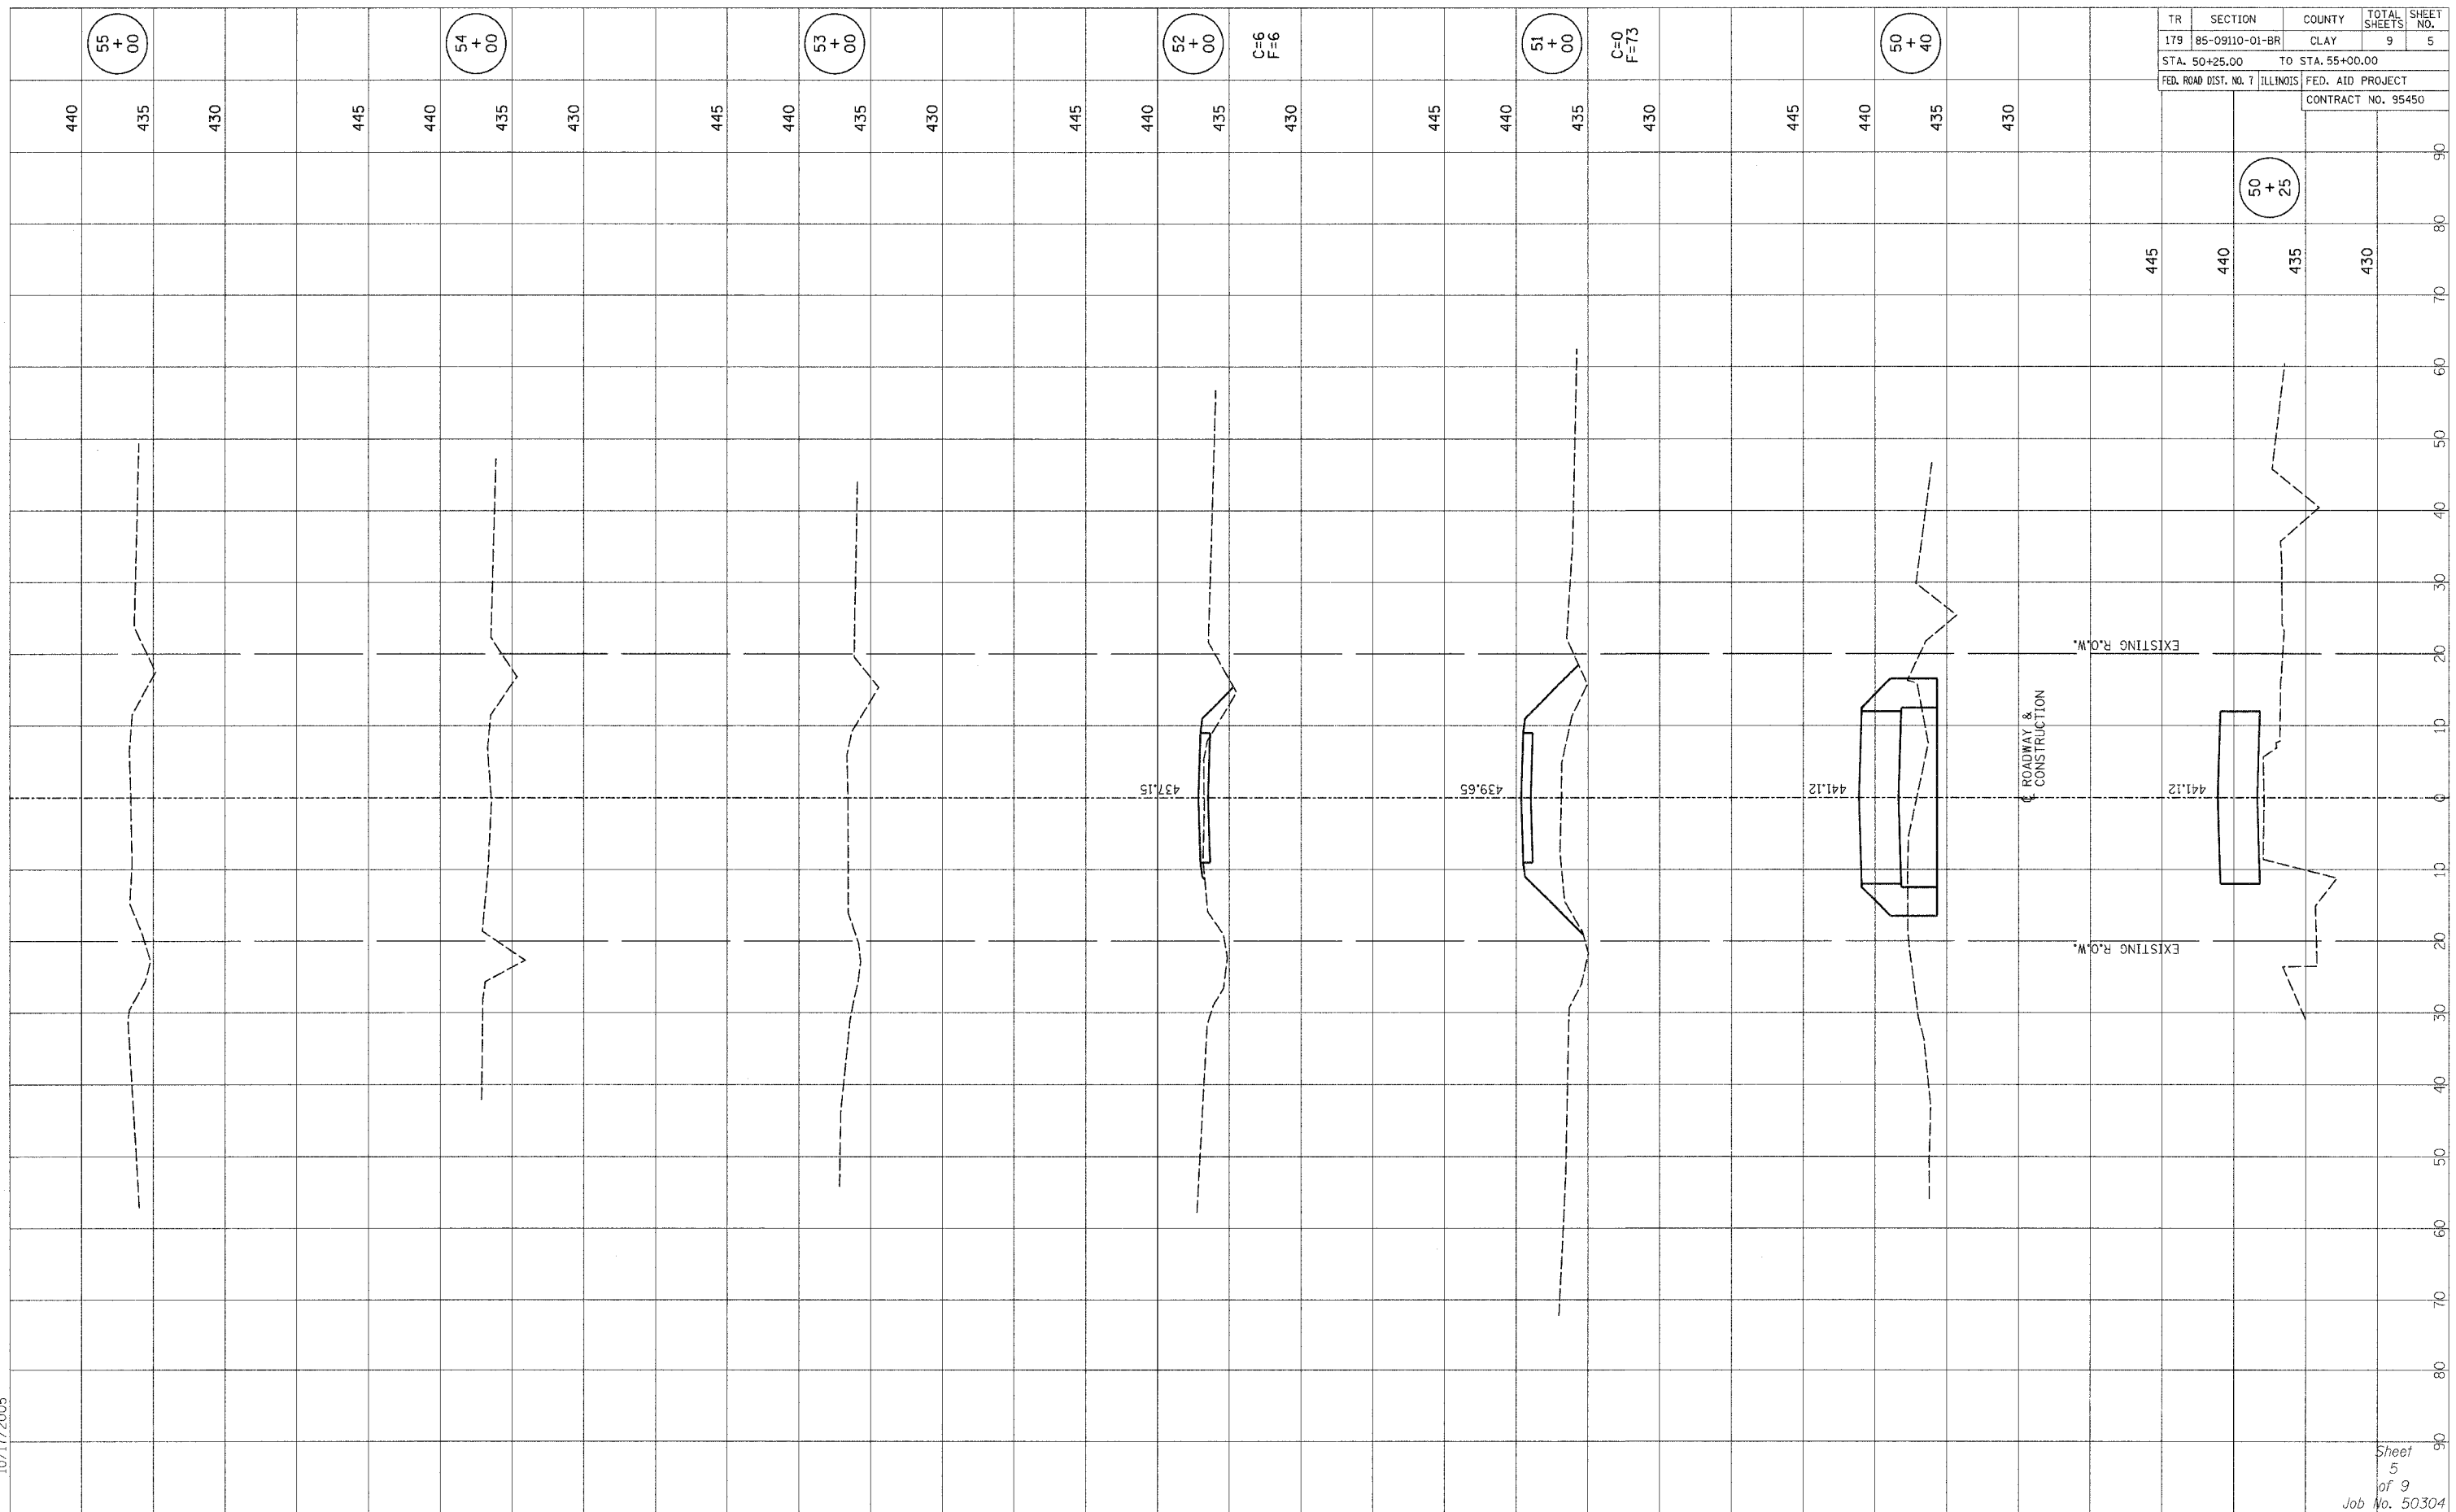

TR	SECTION	COUNTY	TOTAL SHEETS	SHEET NO.
179	85-09110-01-BR	CLAY	9	5
STA. 50+25.00		TO STA. 55+00.00		
FED. ROAD DIST. NO. 7		ILLINOIS FED. AID PROJECT		
CONTRACT NO. 95450				