

JOHN A. SHORTAL,
ARCHITECT, LTD.
608 POPLAR STREET
JERSEYVILLE, ILLINOIS 62052
(618) 779-2740


**CITY OF
GRAFTON**
GRAFTON, ILL 62037

GRAFTON HARBOR
MARINA PROJECT
RESTROOM BUILDING
215 W. WATER STREET
GRAFTON, ILL 62037


DATE: 9/1/05
REVISED: 00/00/00
ISSUED: FOR BID
PROJ. NO.: 40001
DRAWN BY: JAS

SHEET TITLE
BLDG. SECTION
ELEV. PLAN
& DETAILS
(10)


A4.1

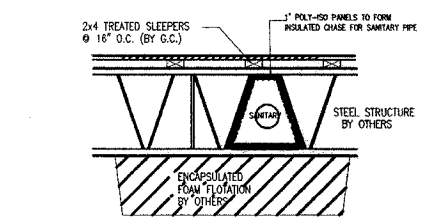

3 SANITARY CHASE BELOW THE DECKING
SCALE: 1" = 1'-0"

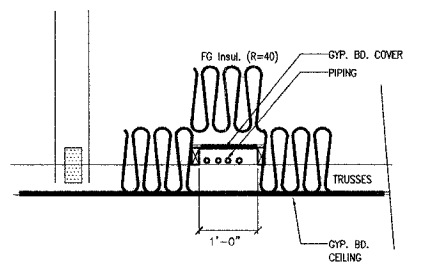


2 PIPING INSUL. IN ATTIC
SCALE: 1" = 1'-0"

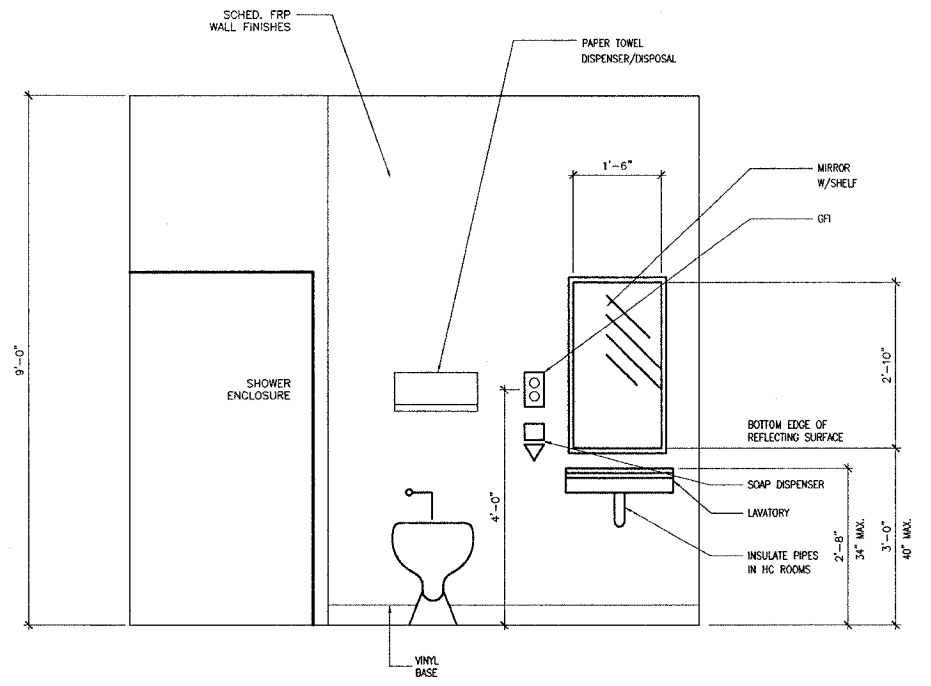

TYPICAL SHOWER ROOM 3/4" = 1'-0"

REFER TO SHEET "I" FOR FIXTURE MOUNTING HTS.

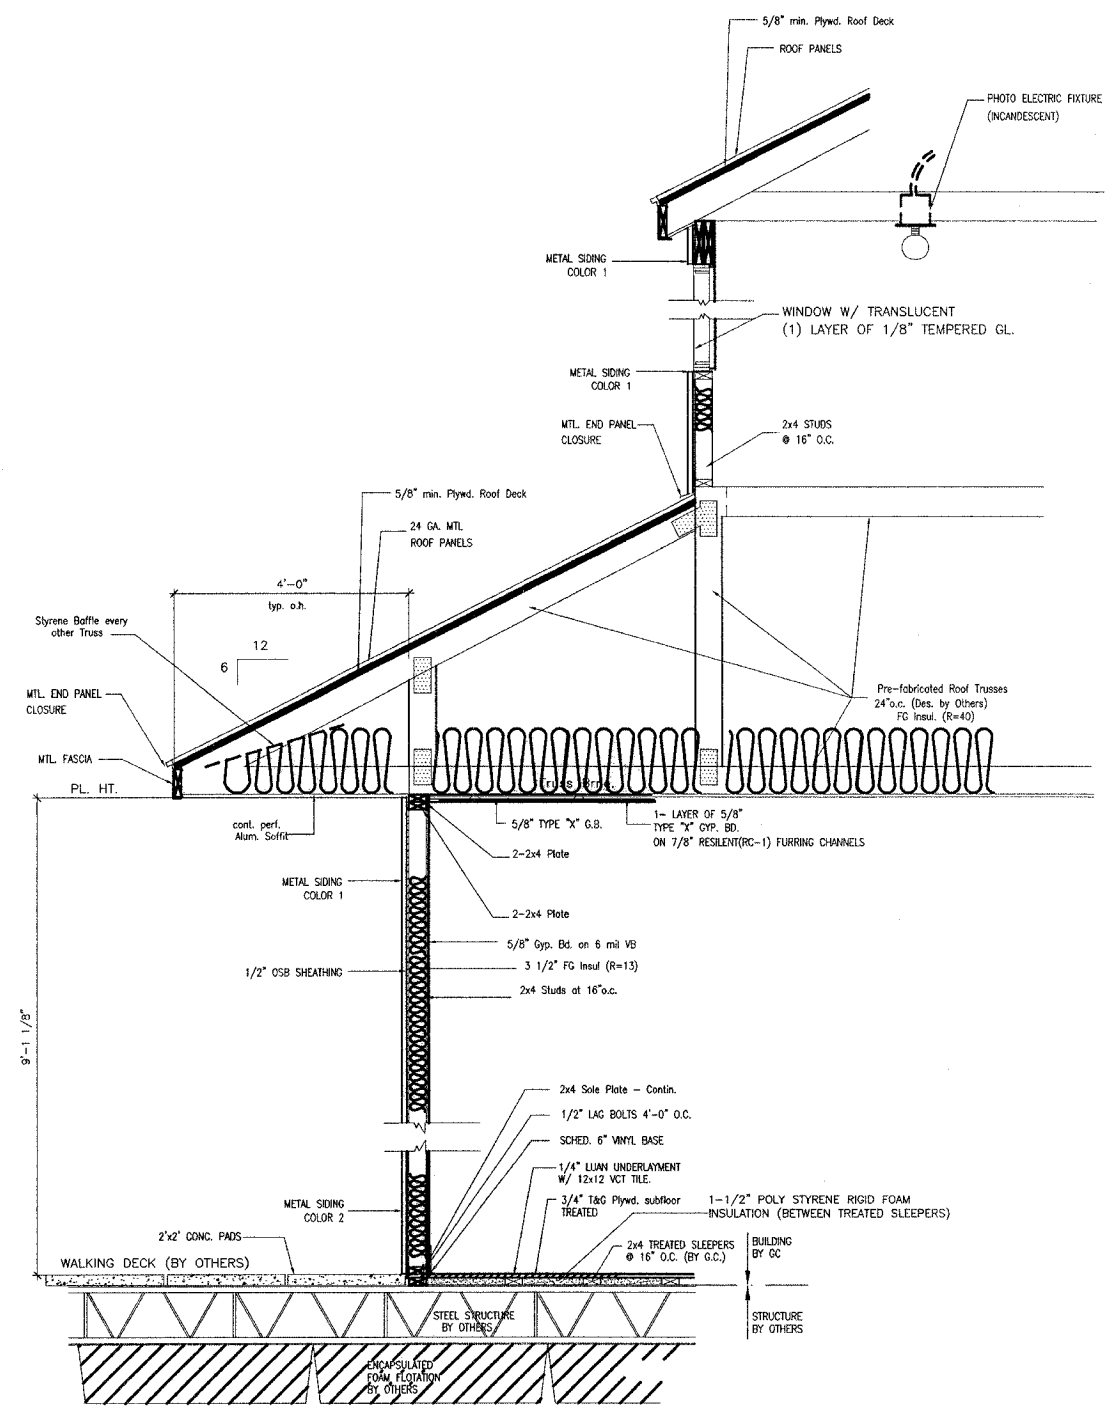

1 BUILDING SECTION 3/4" = 1'-0"