

STATE OF ILLINOIS
DEPARTMENT OF TRANSPORTATION
DIVISION OF HIGHWAYS

**PROPOSED
HIGHWAY PLANS**

ROUTE: SAHARA WOODS SFWA
SECTION: INTERNAL PARK ROADS - SFWA
IL. DEPT. OF NATURAL RESOURCES
SALINE COUNTY
C-99-027-04



F.A. RTE.	SECTION	COUNTY	TOTAL SHEETS	SHEET NO.
		SALINE	125	1

SAHARA WOODS SFWA CONTRACT NO. 98834
INTERNAL PARK ROADS - SFWA

D-99-016-03



FOR INDEX OF SHEETS, SEE SHEET NO. 2
FOR SUMMARY OF QUANTITIES, SEE SHEET NO. 3-4

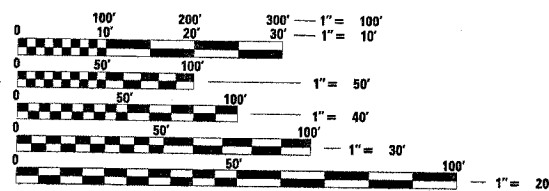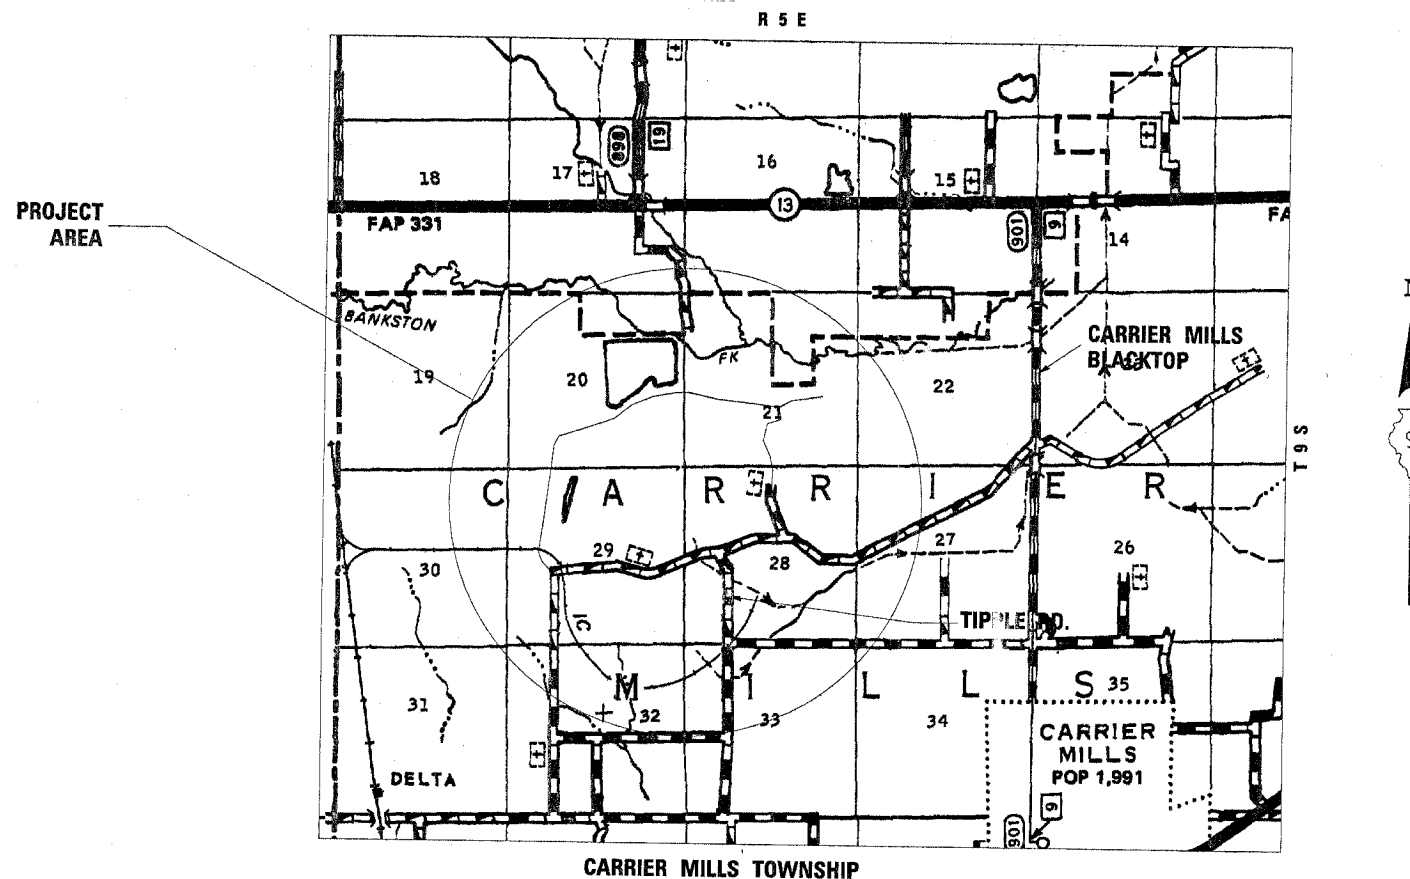

FULL SIZE PLANS HAVE BEEN PREPARED USING STANDARD ENGINEERING SCALES. REDUCED SIZED PLANS WILL NOT CONFORM TO STANDARD SCALES. IN MAKING MEASUREMENTS ON REDUCED PLANS, THE ABOVE SCALES MAY BE USED.

J.U.L.I.E.
JOINT UTILITY LOCATION INFORMATION FOR EXCAVATION
1-800-892-0123 or www.julie1call.com

CONTRACT NO. 98834

GROSS LENGTH OF PROJECT = 32642 FT., 6.2 MI
NET LENGTH OF PROJECT = 32642 FT., 6.2 MI.

STATE OF ILLINOIS
DEPARTMENT OF TRANSPORTATION
DIVISION OF HIGHWAYS

SUBMITTED March 29 20 05
Mark C. Hume
DEPUTY DIRECTOR OF HIGHWAYS, REGION ENGINEER

December 9, 20 05
Mike Hine
ENGINEER OF DESIGN AND ENVIRONMENT

December 9, 20 05
Eric Horn
DEPUTY DIRECTOR OF HIGHWAYS, CHIEF ENGINEER

**PRINTED BY THE AUTHORITY
OF THE STATE OF ILLINOIS**