


F.A.P. RTE.	SECTION	COUNTY	TOTAL SHEETS	SHEET NO.
*	**	SALINE	119	5
STA.	TO STA.			
FED. ROAD DIST. NO.	ILLINOIS	FED. AID PROJECT		



CONTRACT NO. 98B34  
 \*SAHARA WOODS SFWA  
 \*\*INTERNAL PARK ROADS - SFWA

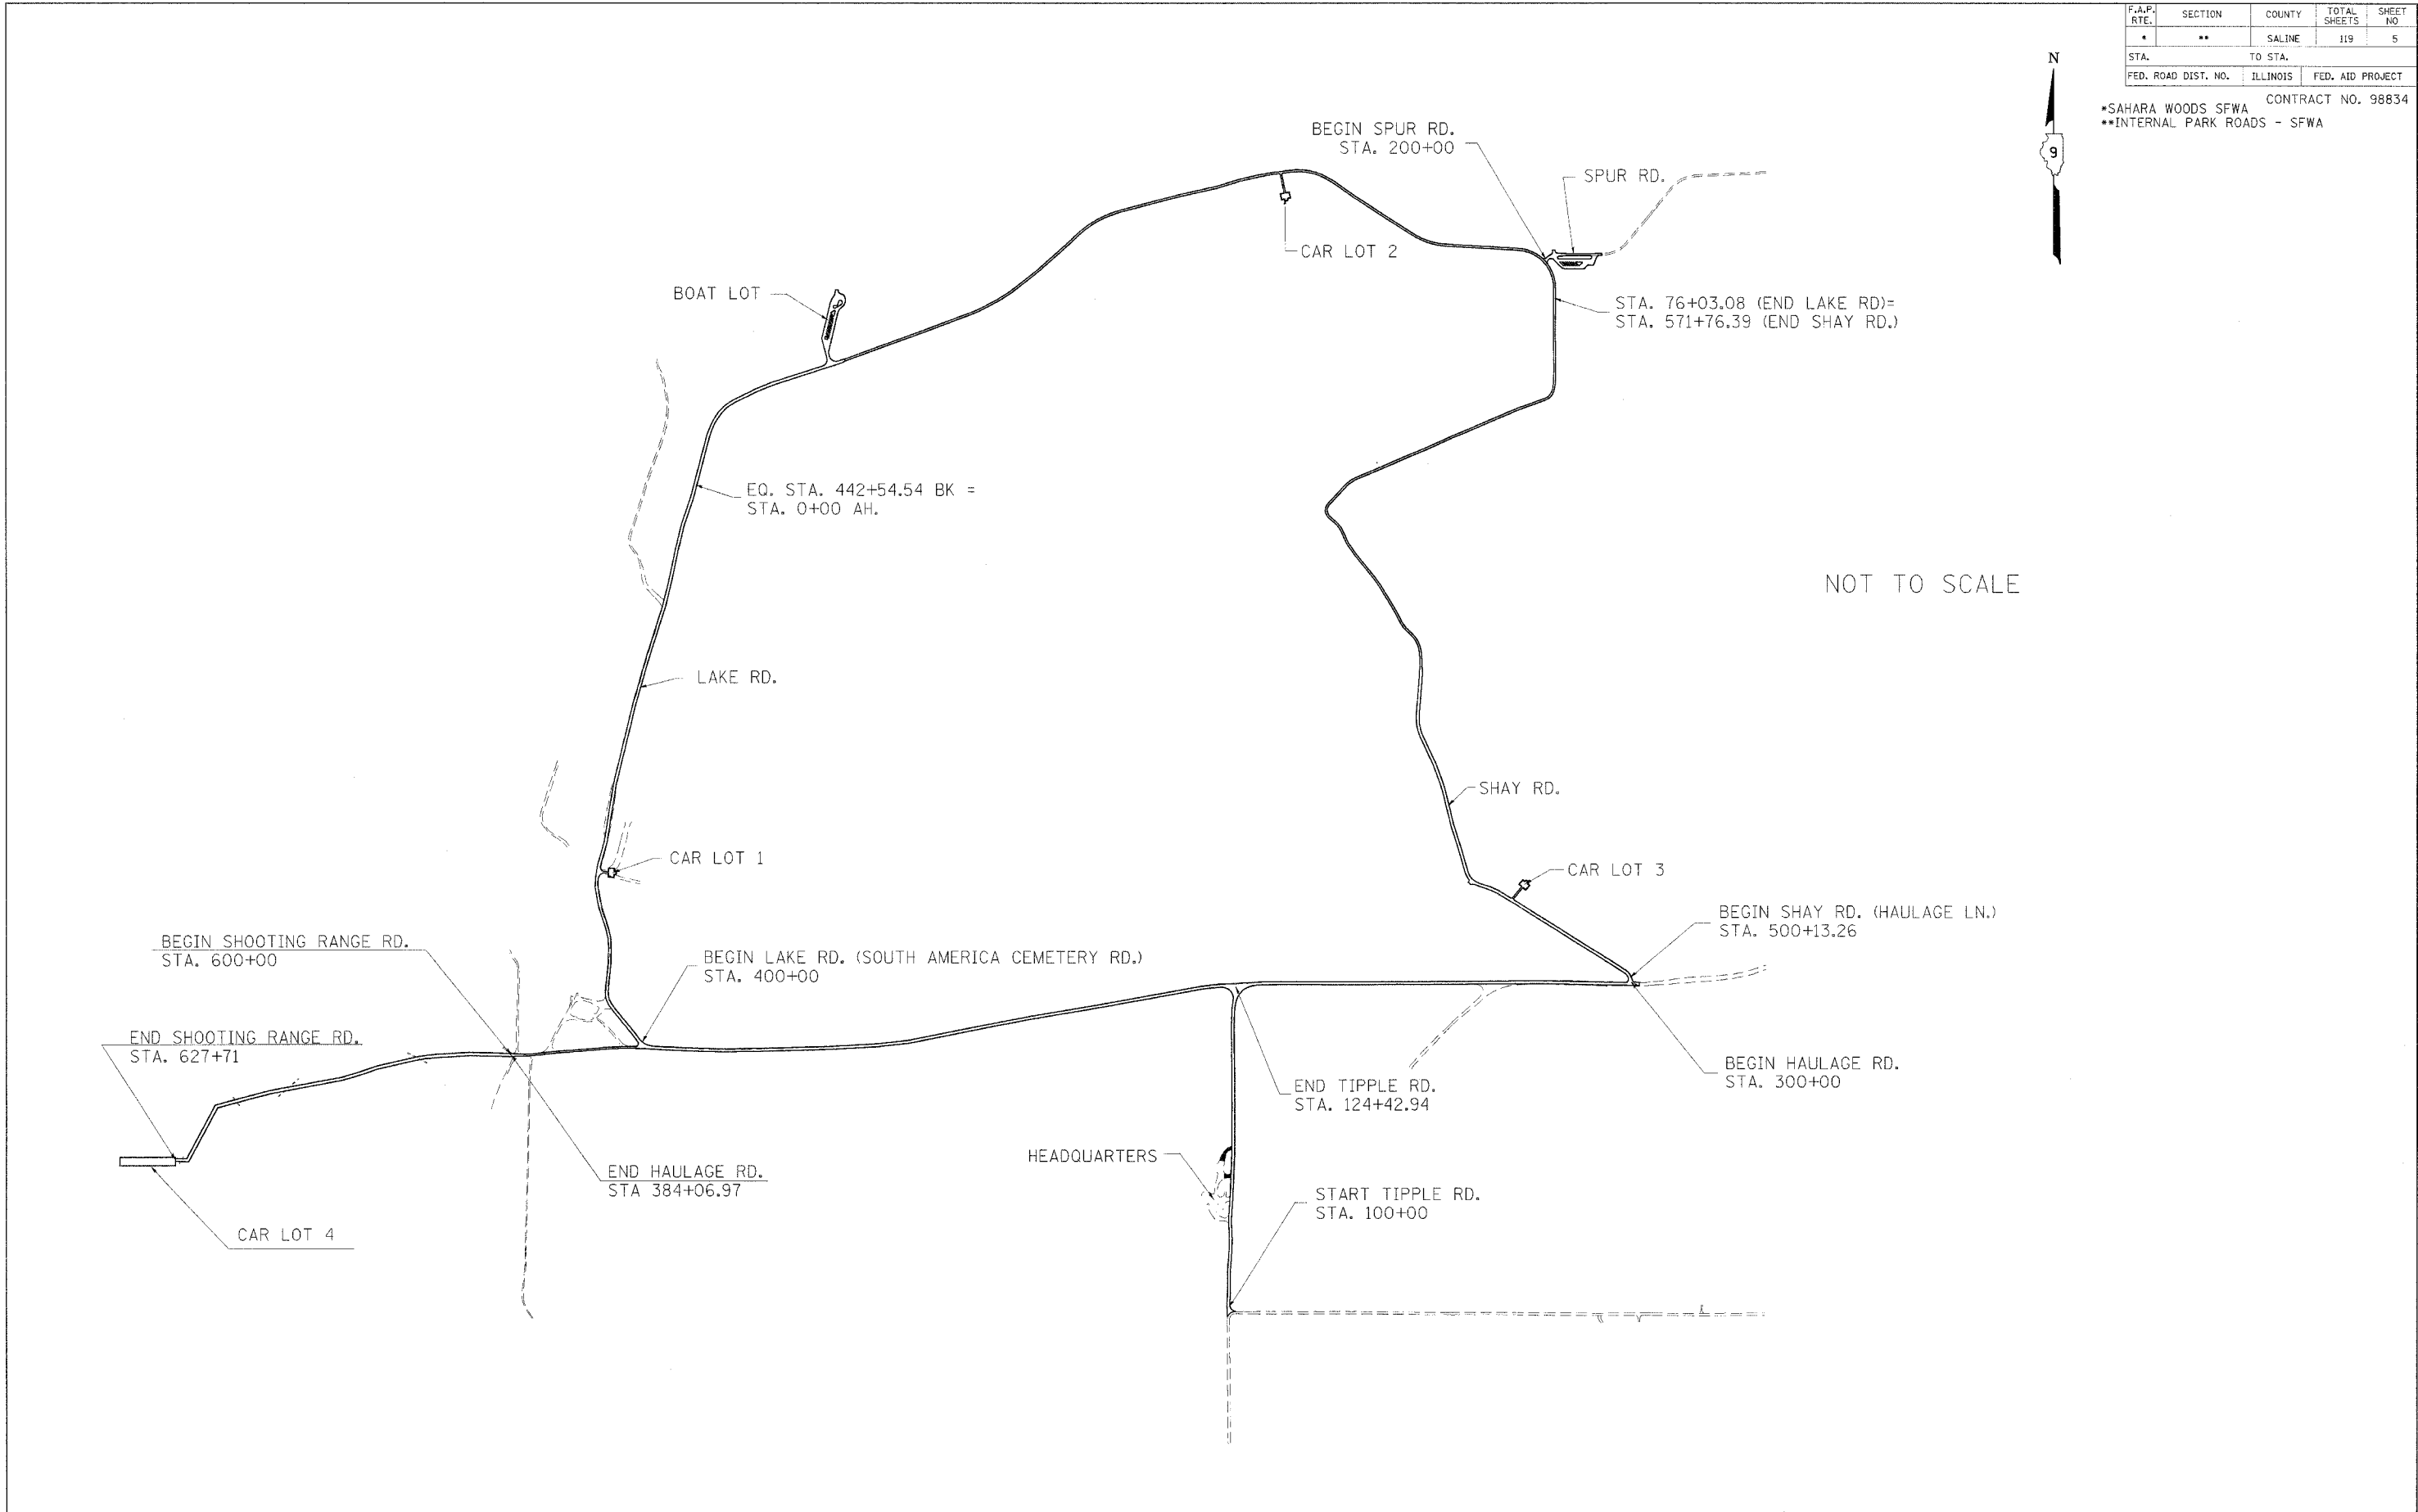

NOT TO SCALE