



F.A.P. RTE.	SECTION	COUNTY	TOTAL SHEETS	SHEET NO.
*	**	SALINE	119	7
STA.		TO STA.		
FED. ROAD DIST. NO.	ILLINOIS	FED. AID PROJECT		

*SAHARA WOODS SFWA CONTRACT NO. 98834
 **INTERNAL PARK ROADS - SFWA

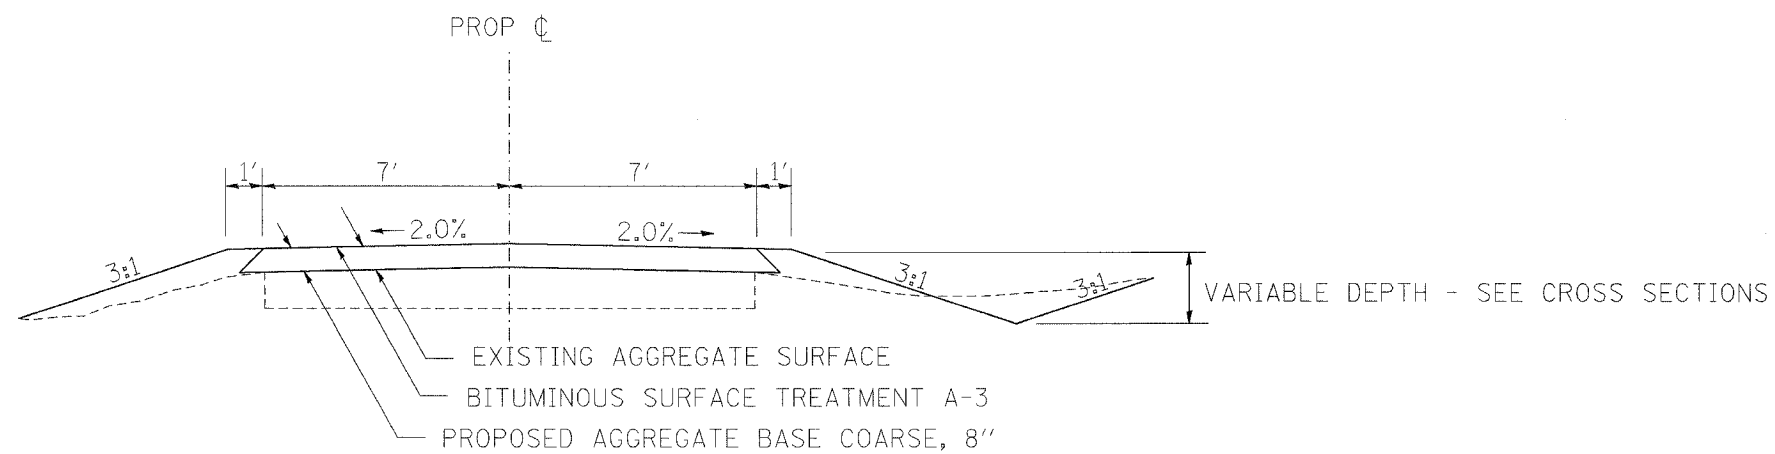

TO BE USED: LAKE RD - STA 16+83.08 TO STA 76+03.08
 SHAY RD - STA 531+00 TO STA 571+76.39

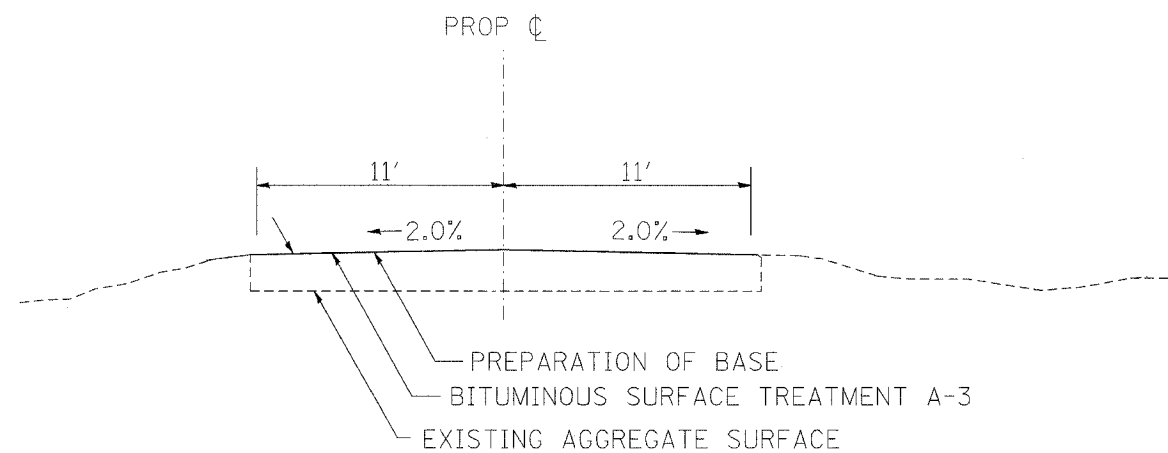

TO BE USED: HAULAGE RD. - STA 300+00 TO STA 374+78.82
 LAKE RD. (SOUTH AMERICA CEMETERY RD.) - STA 400+00 TO STA 442+54.54
 TIPPLE RD. - STA 123+00 TO STA 124+42.94