



F.A. RTE.	SECTION	COUNTY	TOTAL SHEETS	SHEET NO.
*	**	SALINE	119	14
STA. 300+00		TO STA. 330+00		
FED. ROAD DIST. NO.	ILLINOIS	FED. AID PROJECT		
		CONTRACT NO. 98834		




\*SAHARA WOODS SFWA  
 \*\*INTERNAL PARK ROADS - SFWA

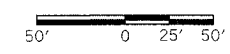

PLAN	DATE
SUBMITTED	
PLOTTED	
REVISIONS	
BY	
DATE	
NO.	
SAID FILE NAME	

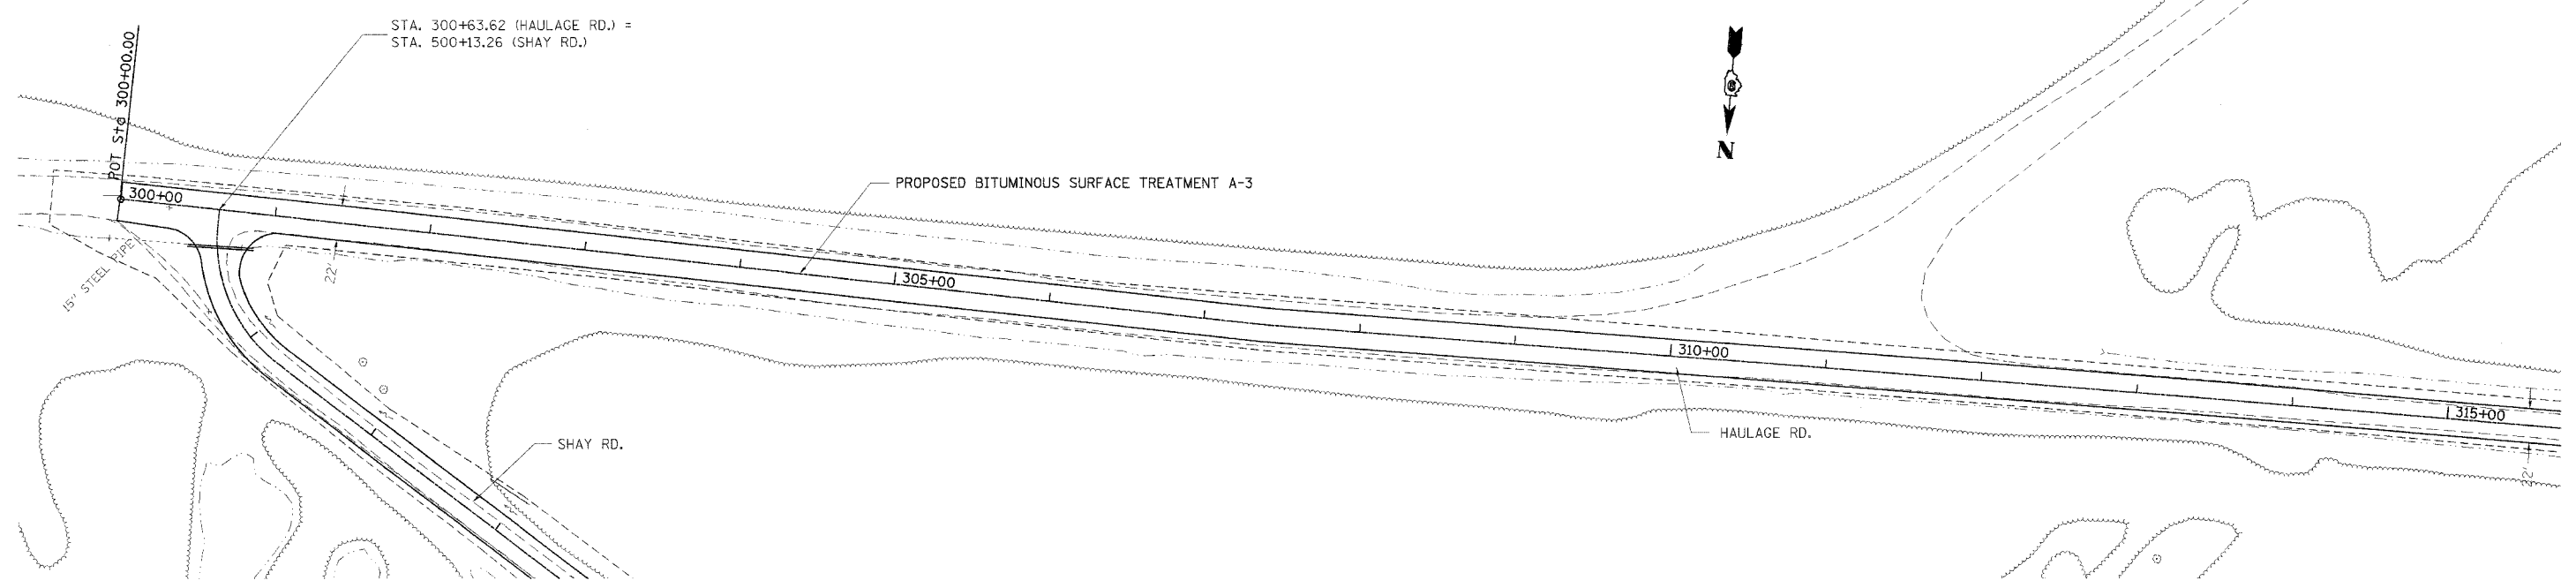

PROFILE	DATE
REVISIONS	
PLOTTED	
REVISIONS	
BY	
DATE	
NO.	
STRUCTURE NOTATIONS CHKD	

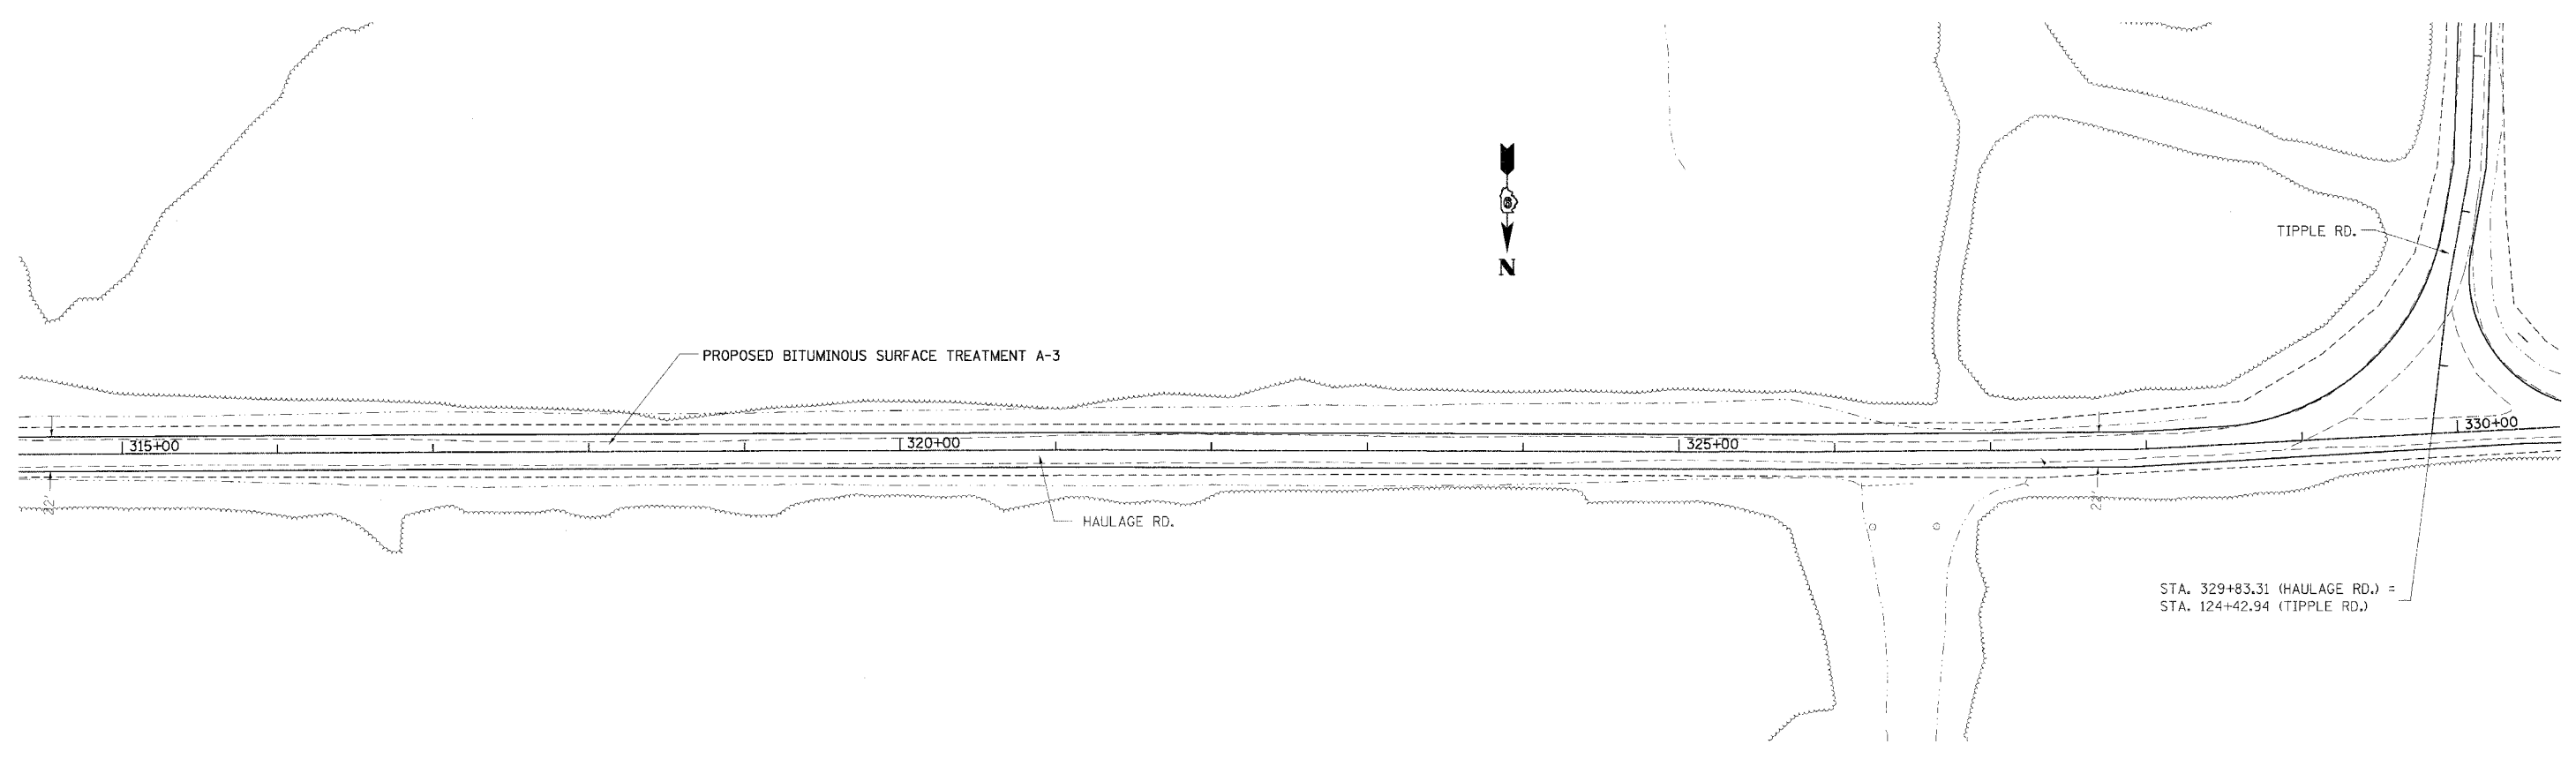

DATE-TIME  
 DSK-SHCA  
 REF 10/20/01  
 REF

PLAN SHEET - HAULAGE RD. STA. 300+00 TO 330+00