
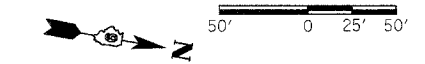


F.A. RTE.	SECTION	COUNTY	TOTAL SHEETS	SHEET NO.
*	**	SALINE	119	17

STA. 400+00 TO STA. 416+50
 FED. ROAD DIST. NO. ILLINOIS FED. AID PROJECT

*SAHARA WOODS SFWA CONTRACT NO. 98834
 **INTERNAL PARK ROADS - SFWA



STA. 413+99.35 (LAKE RD.) =
 STA. 10+00 (CAR LOT 1)

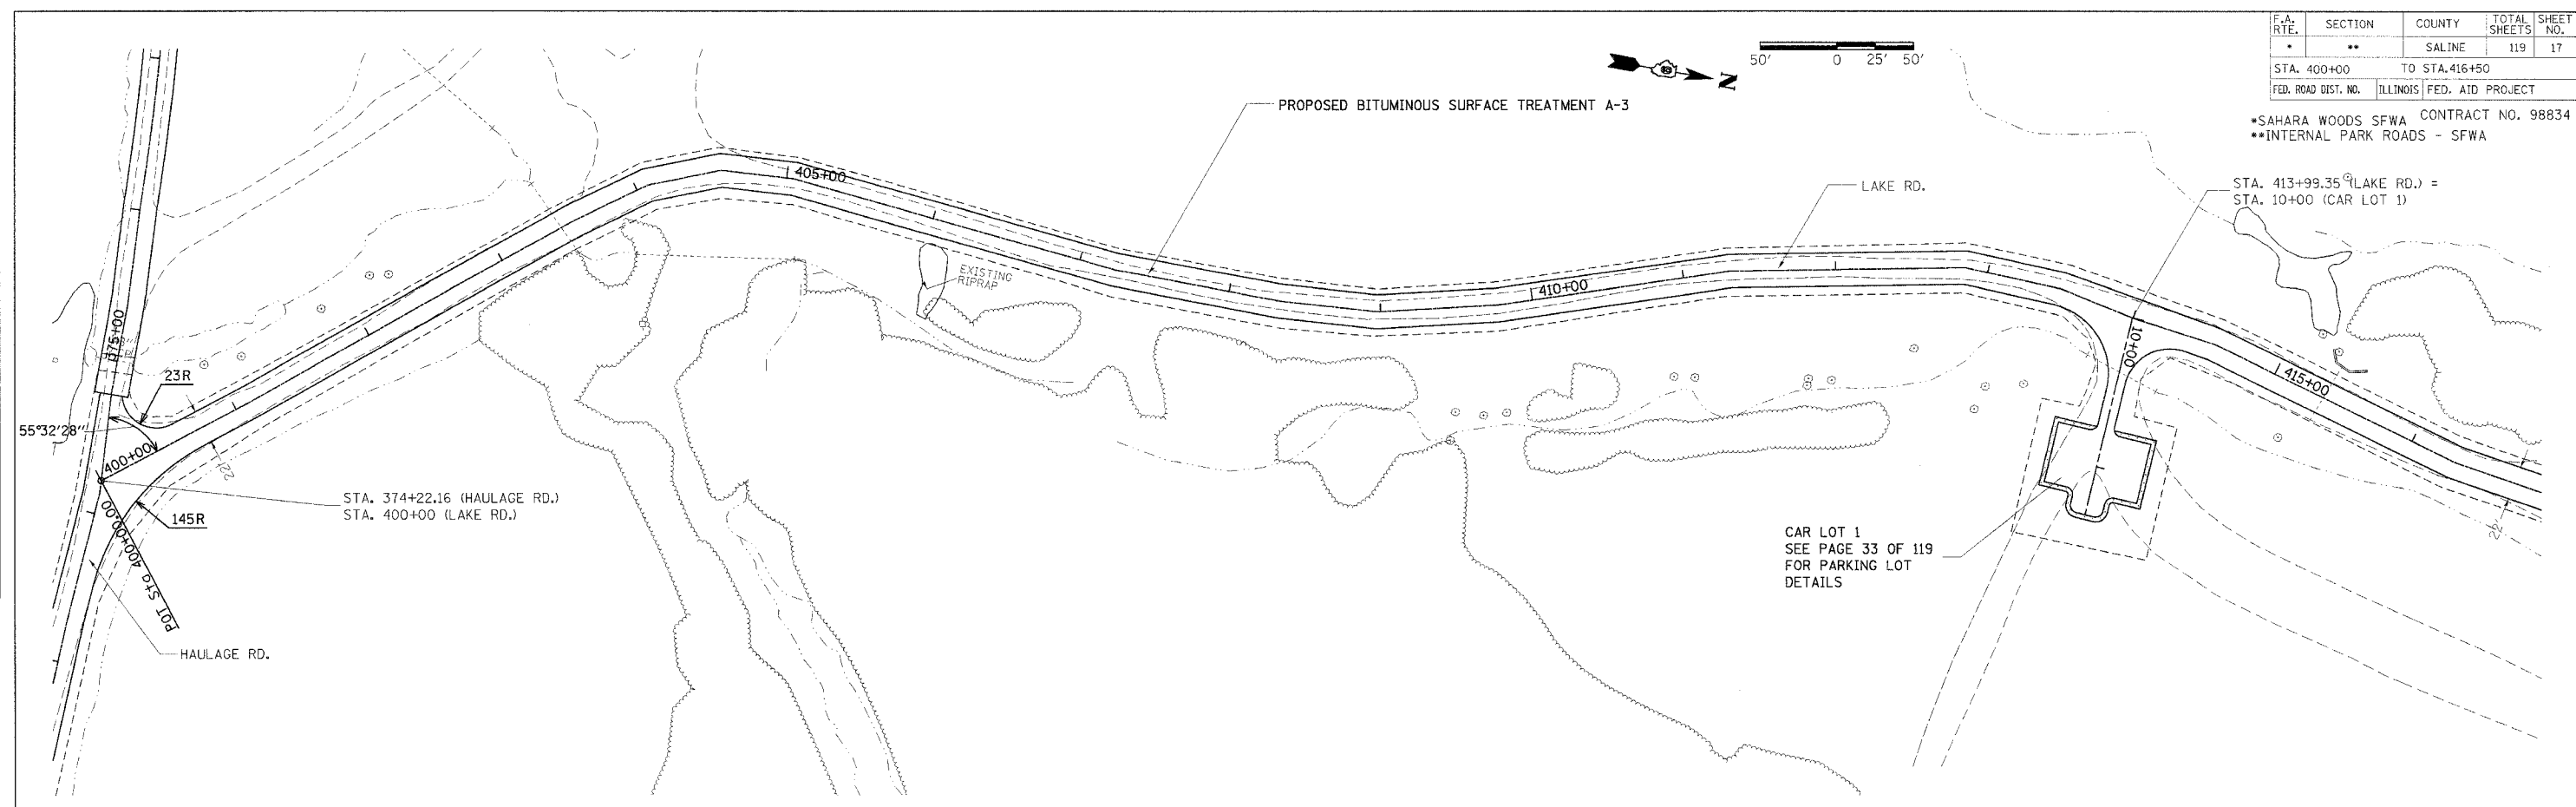

DATE	BY

PLAN

SURVEYED BY: _____
 ALIGNED CHECKED: _____
 NOTE BOOK NO.: _____
 CAD FILE NAME: _____

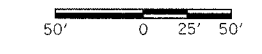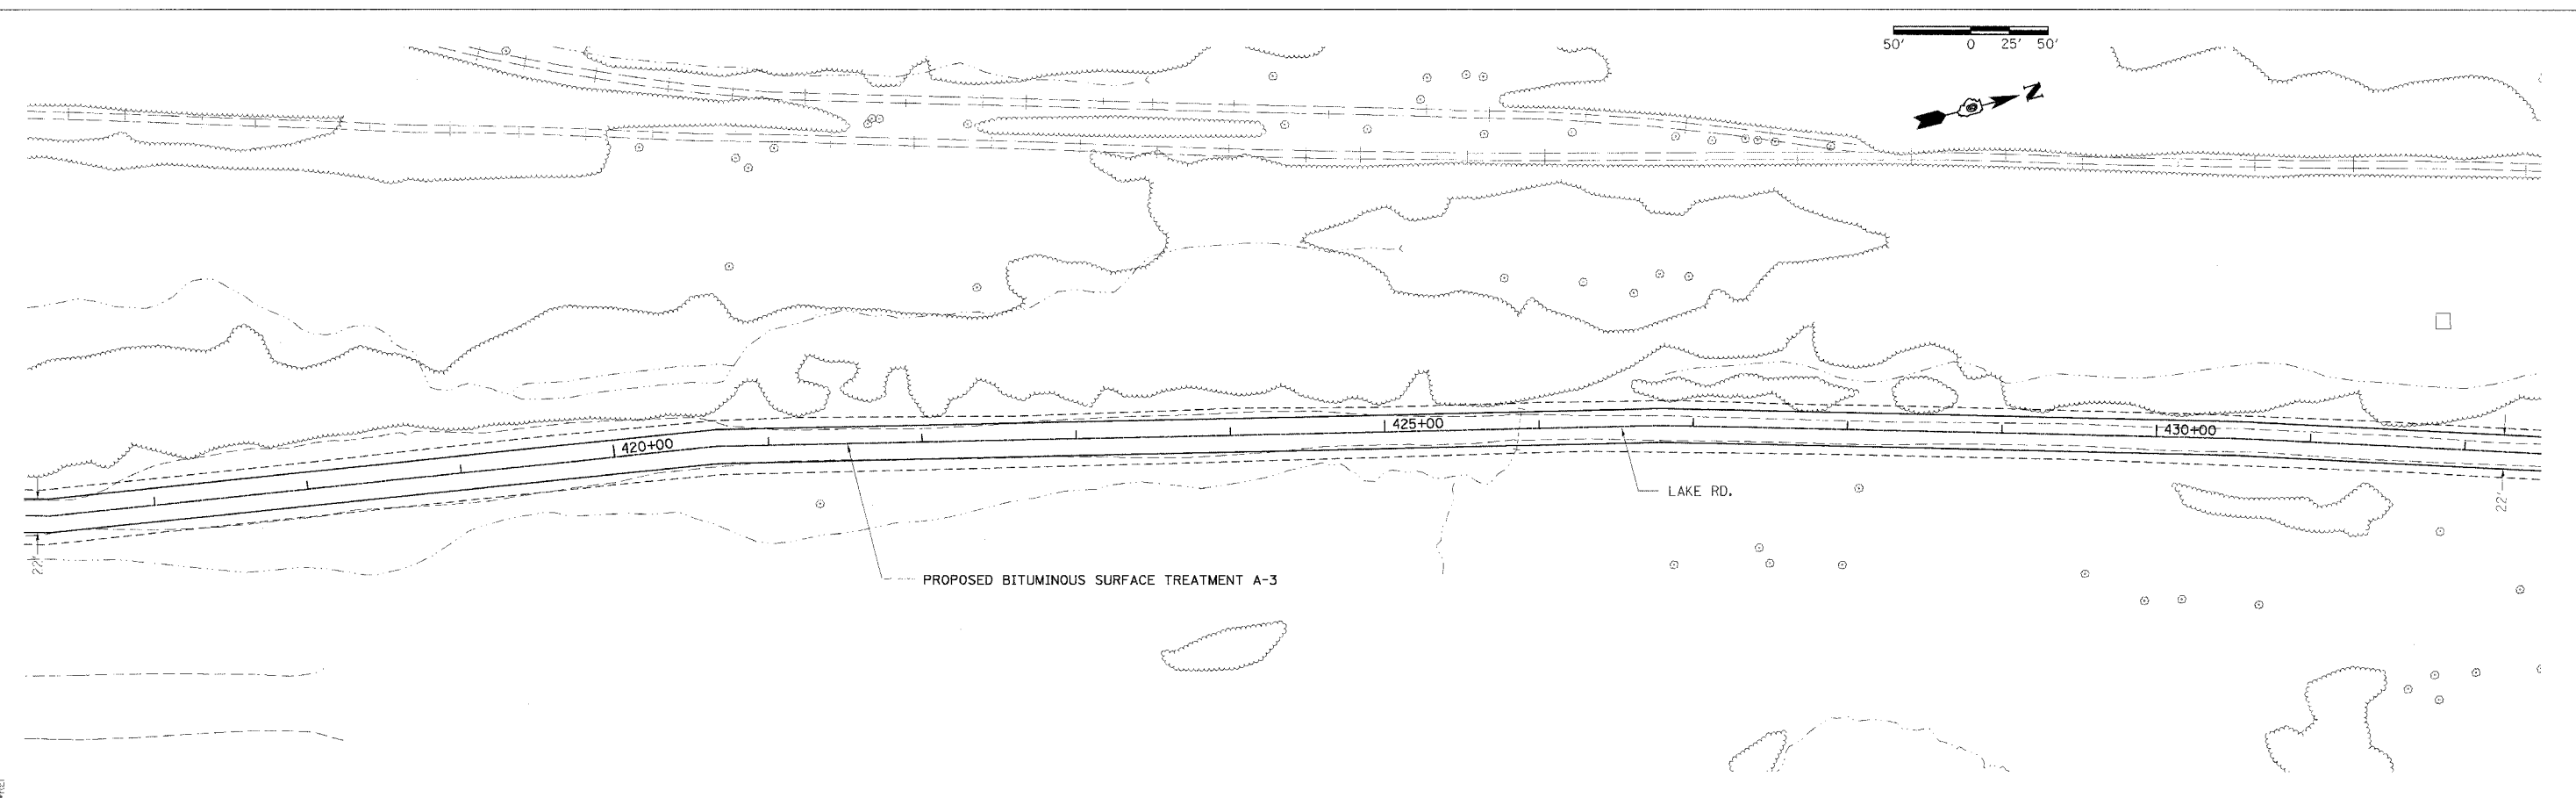

DATE	BY

PROFILE

SURVEYED BY: _____
 GRADES CHECKED: _____
 NOTE BOOK NO.: _____
 CAD FILE NAME: _____

STATE PLAN
 1501-SPL-0
 REF: 100-003
 REF: 100-003
 REF: 100-003

PLAN PROFILE SHEET - LAKE RD. STA 400+00 TO 432+00