
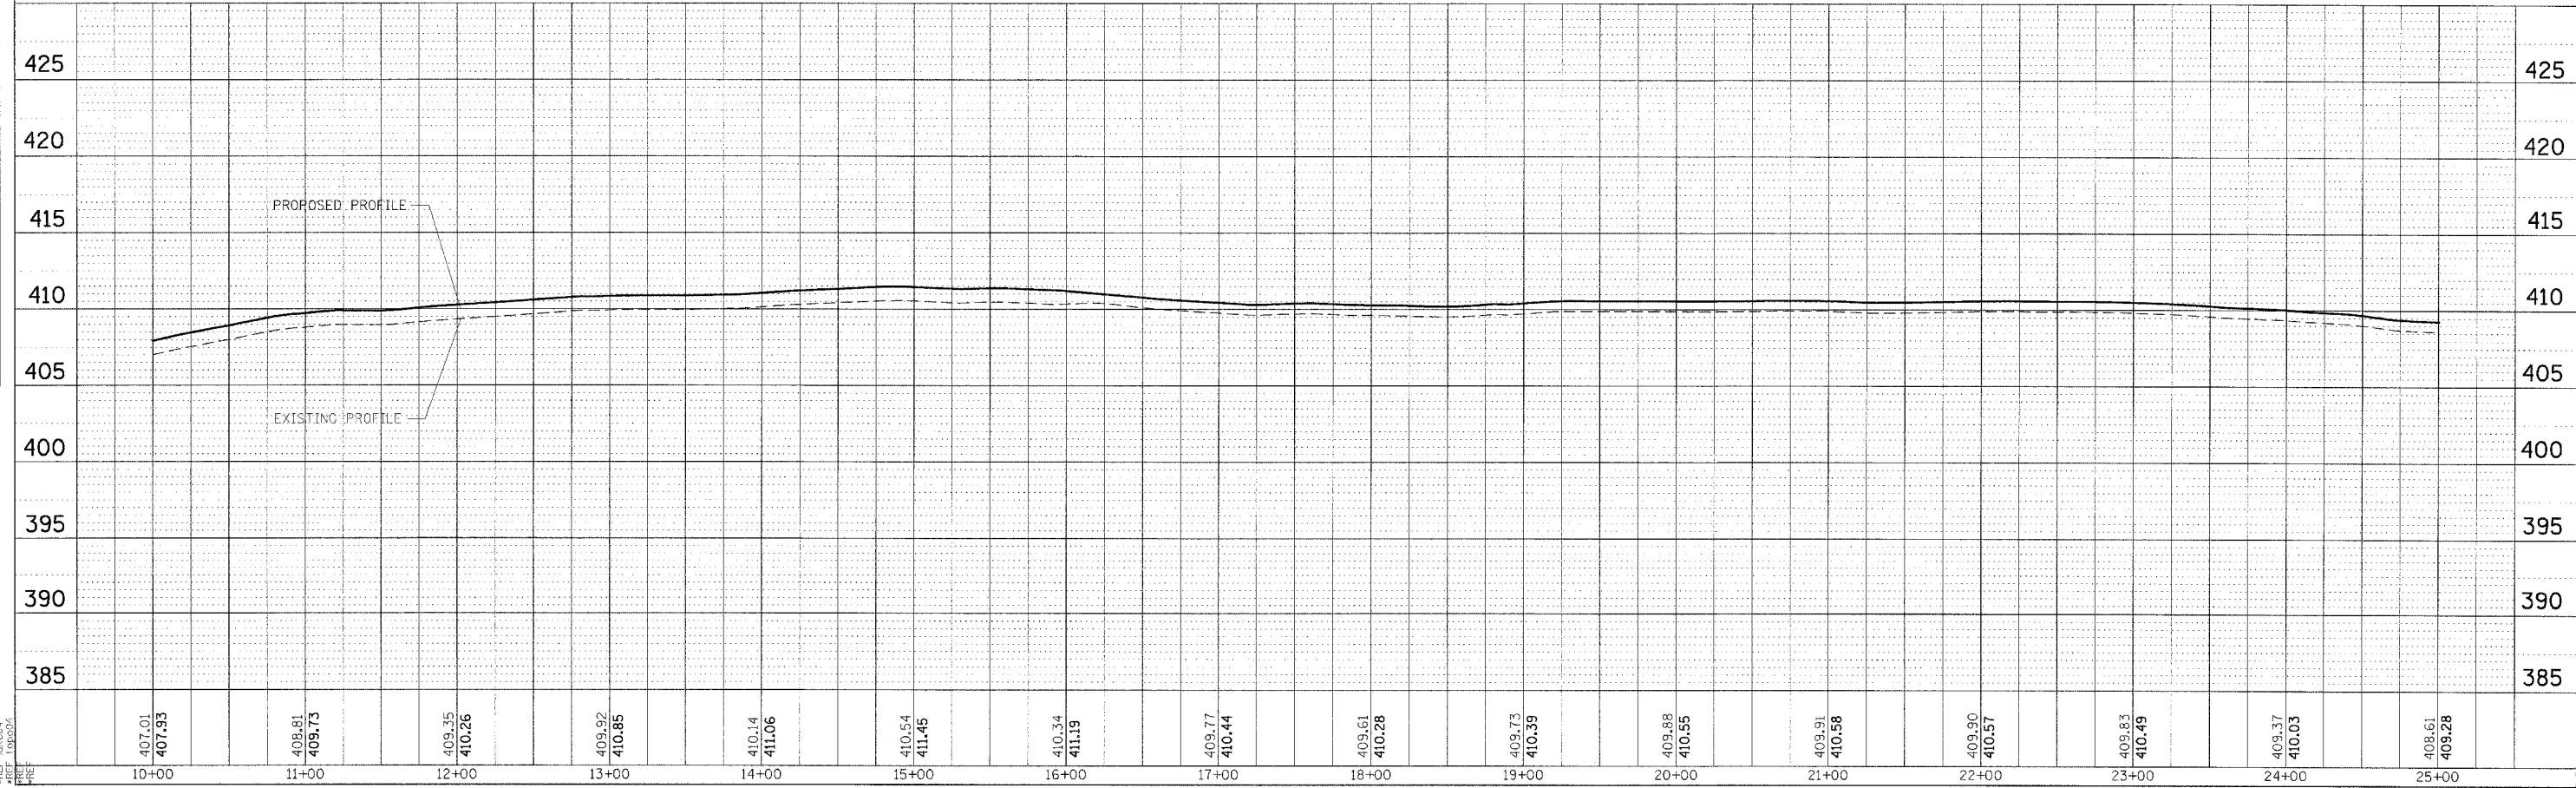


DATE: _____ BY: _____
 SURVEYED: _____
 PLAN: _____
 NOTE BOOK: _____
 NO.: _____

DATE: _____ BY: _____
 SURVEYED: _____
 PROFILE: _____
 NOTE BOOK: _____
 NO.: _____

DATE-TIME: _____
 DRAWN-SPEC: _____
 REF: IAH004
 REF: IAH004

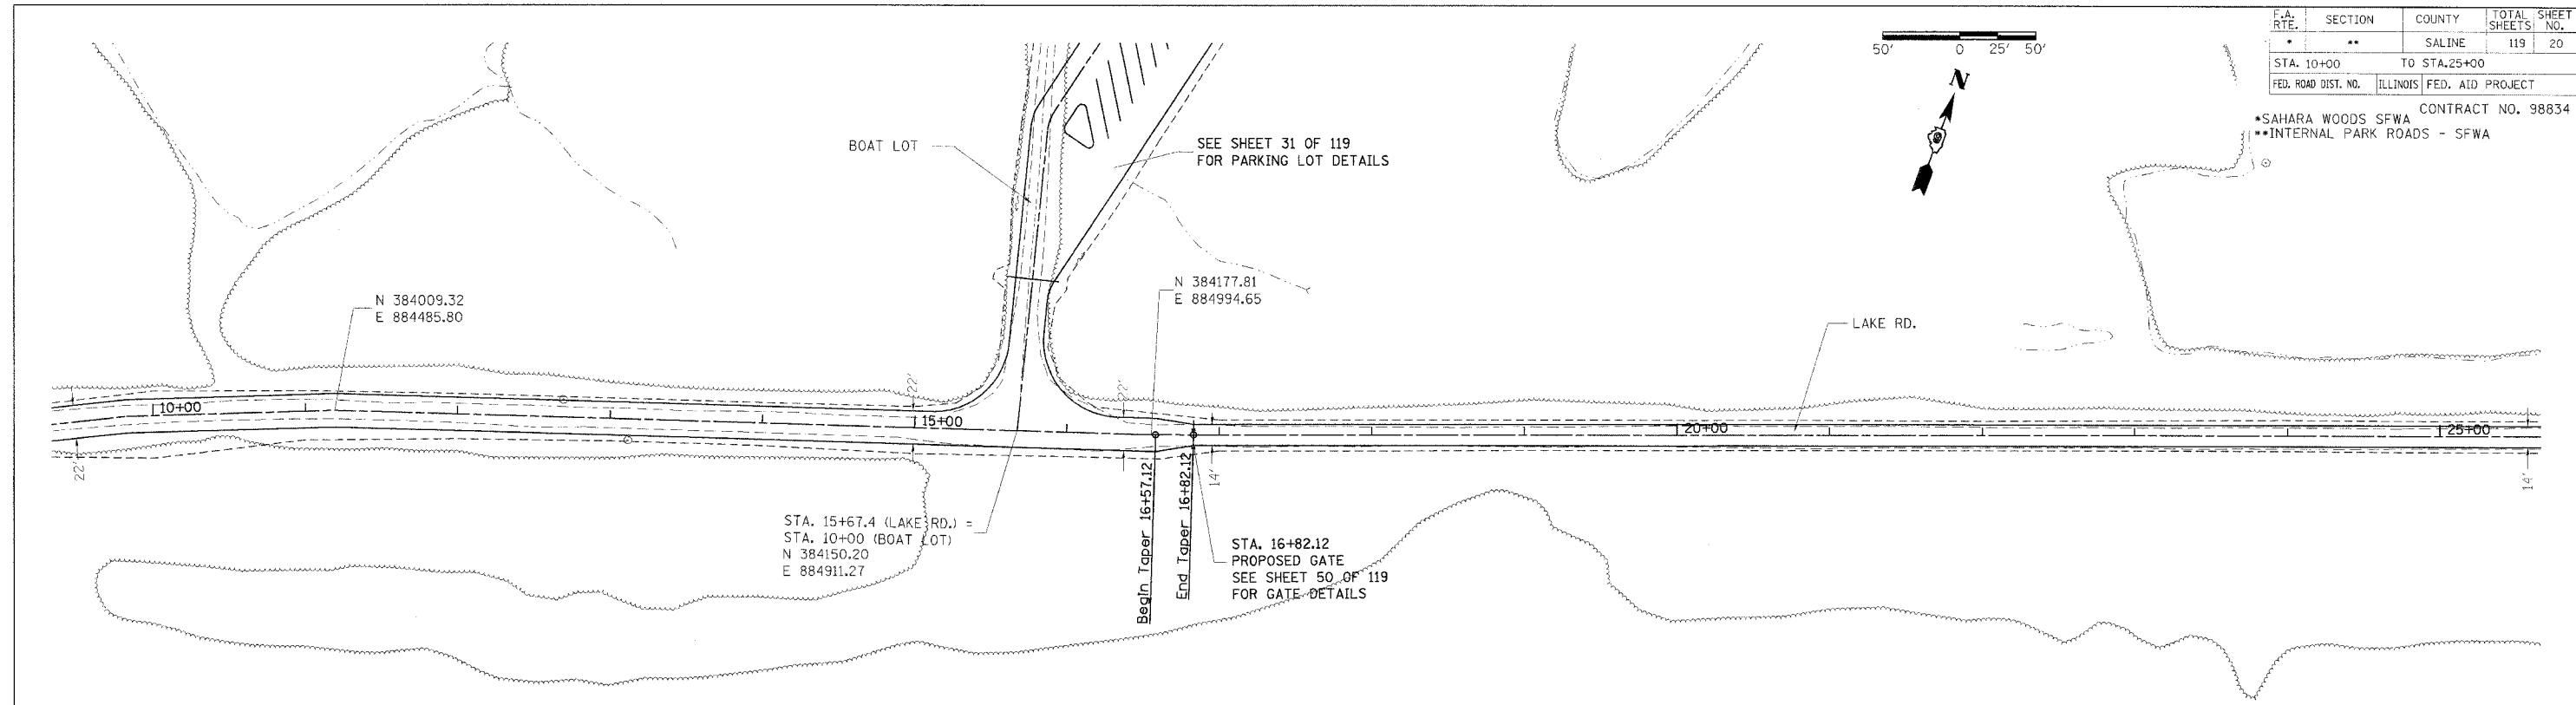

PLAN PROFILE SHEET - LAKE RD. STA 10+00 TO 25+00