
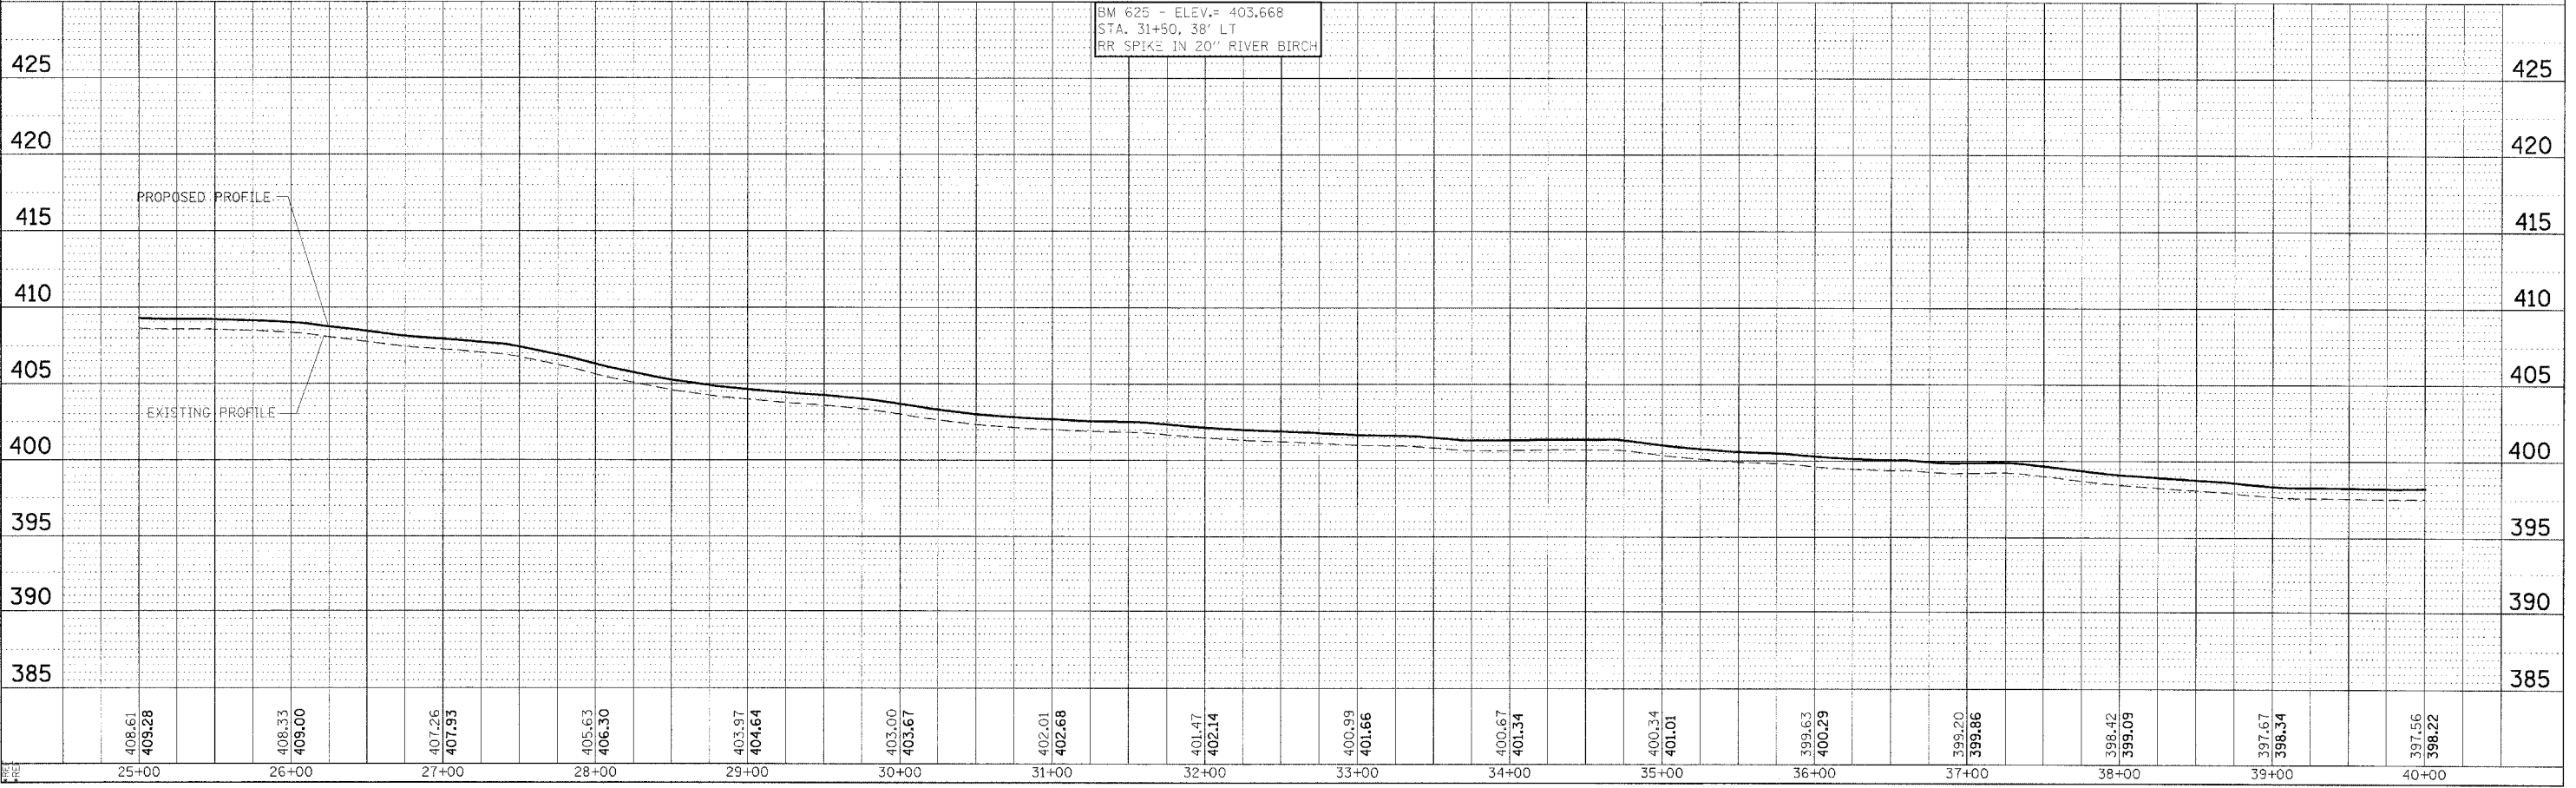
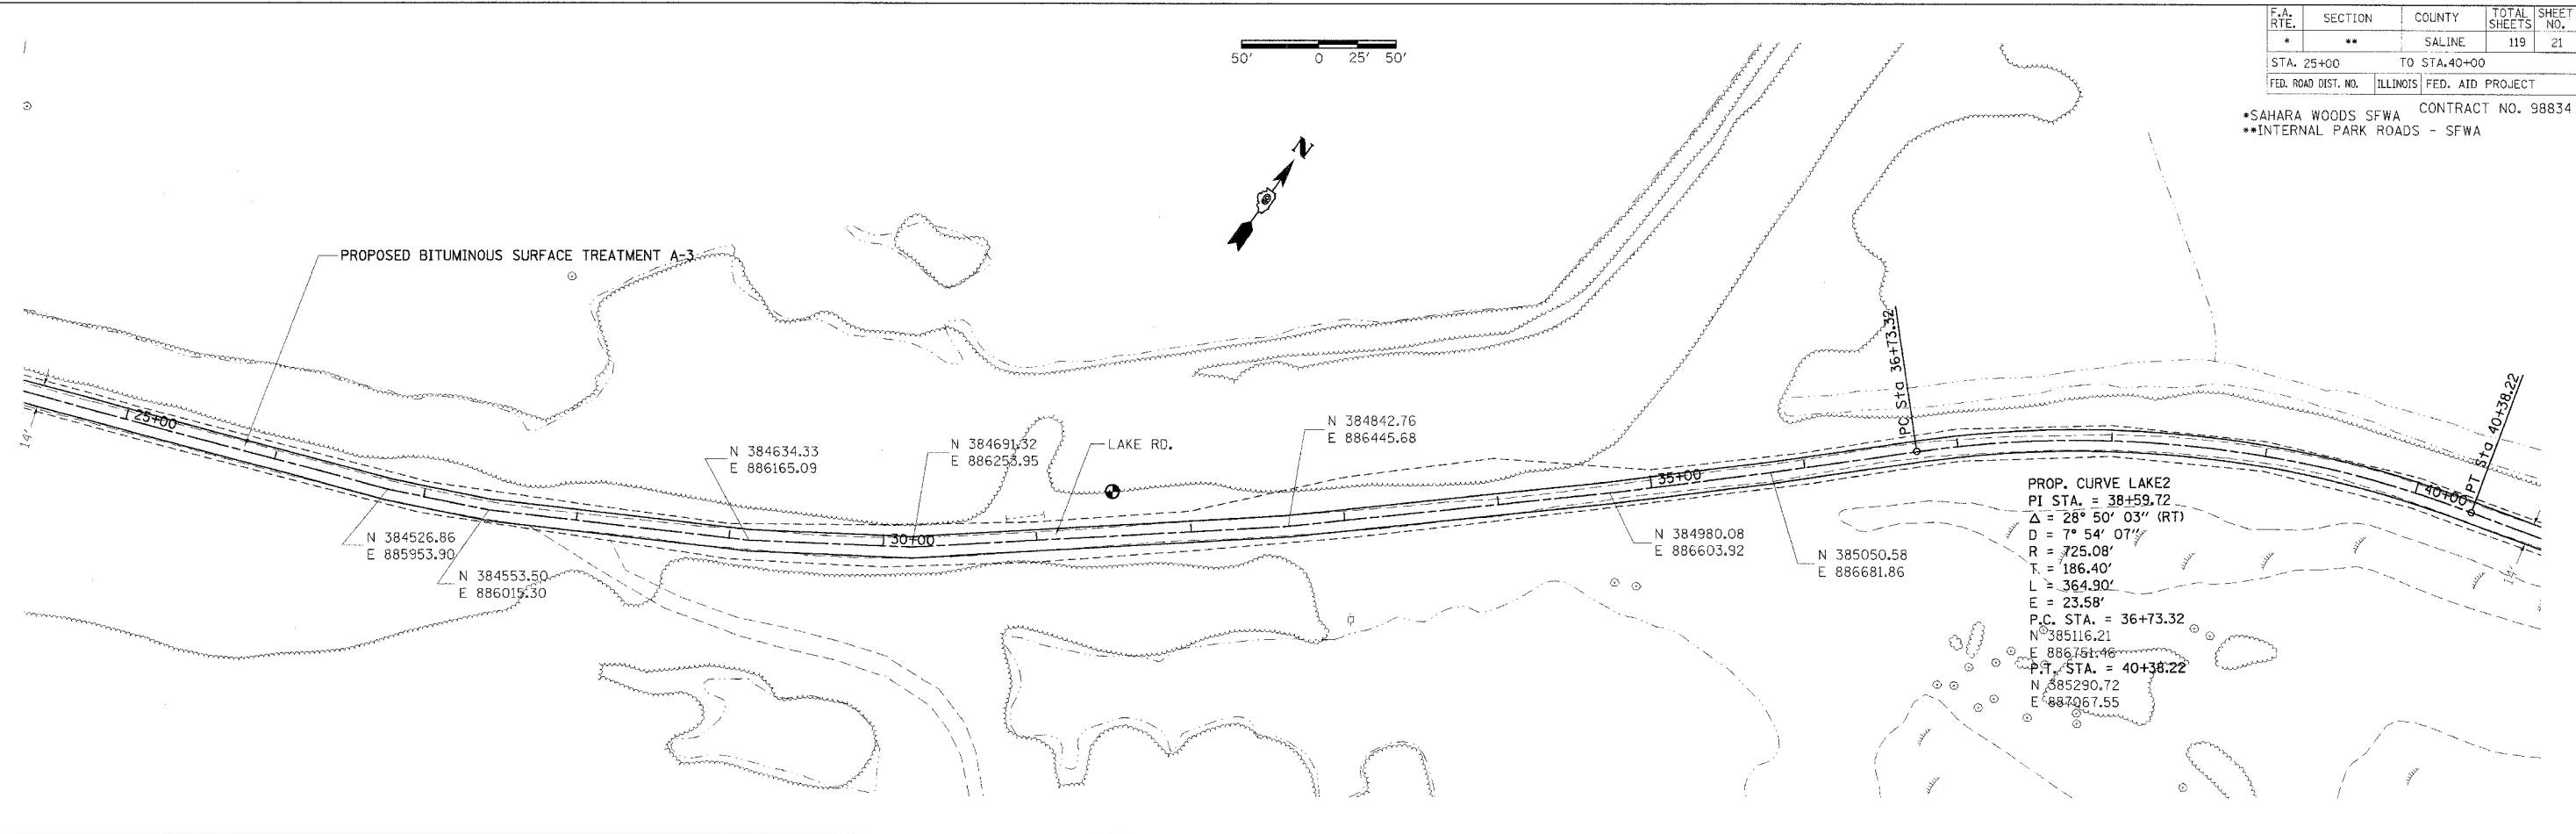
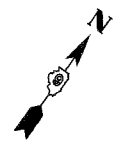


F.A. RTE.	SECTION	COUNTY	TOTAL SHEETS	SHEET NO.
*	**	SALINE	119	21
STA. 25+00		TO STA. 40+00		
FED. ROAD DIST. NO.	ILLINOIS	FED. AID PROJECT		
•SAHARA WOODS SFWA		CONTRACT NO. 98834		
•INTERNAL PARK ROADS - SFWA				

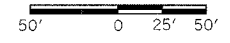

PLAN PROFILE SHEET - LAKE RD. STA 25+00 TO 40+00

DATE	BY	DATE

PLAN

SURVEYED

NOTED

NO. _____

DATE _____

BY _____

DATE _____

DATE	BY	DATE

PROFILE

SURVEYED

NOTED

NO. _____

DATE _____

BY _____

DATE _____

DATE TIME
 11/14/05
 11:00 AM