
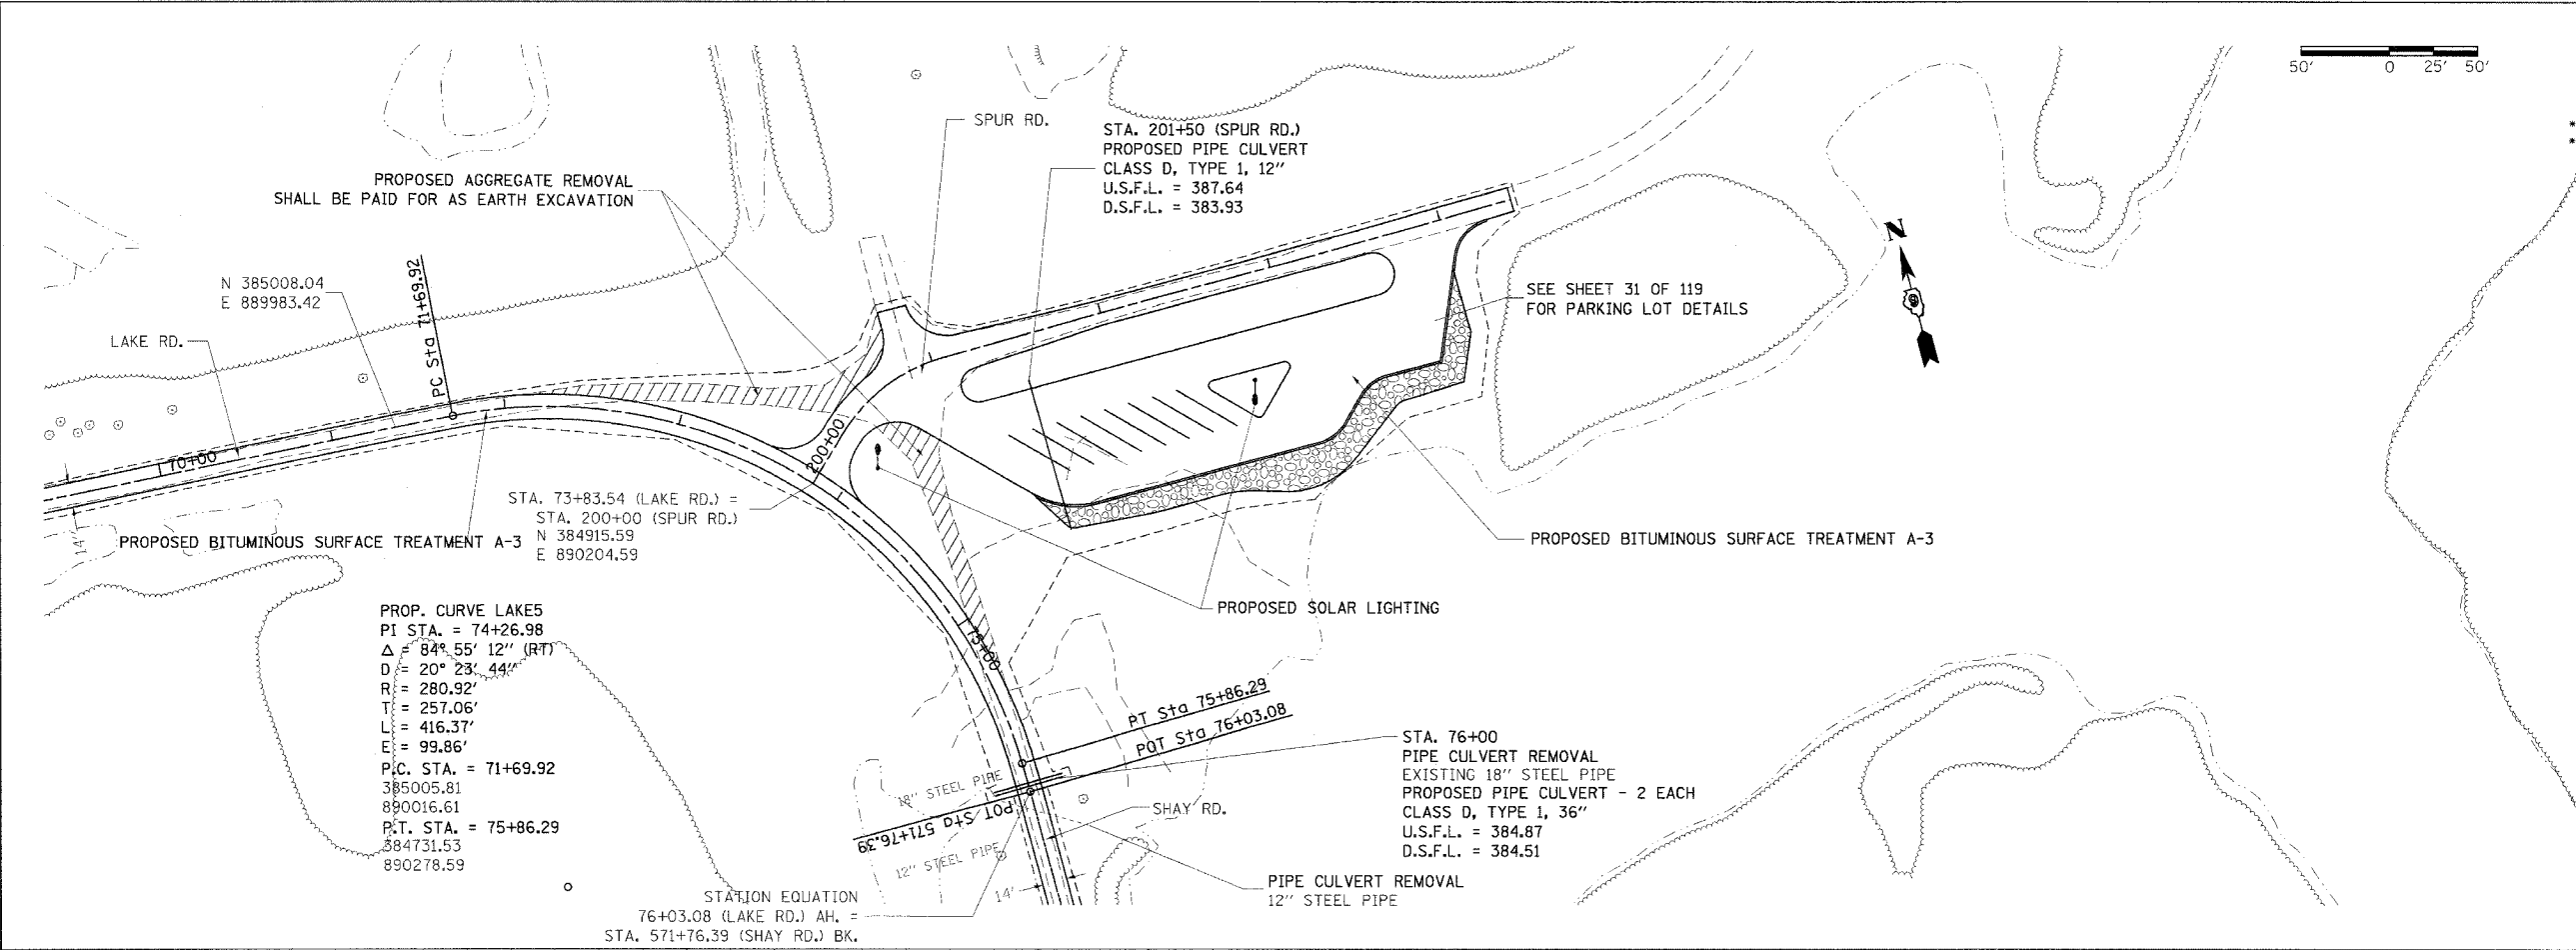



F.A. RTE.	SECTION	COUNTY	TOTAL SHEETS	SHEET NO.
*	**	SALINE	119	24
STA. 70+00 TO STA. 76+03.08				
FED. ROAD DIST. NO.			ILLINOIS FED. AID PROJECT	

*SAHARA WOODS SFWA CONTRACT NO. 98834
 **INTERNAL PARK ROADS - SFWA

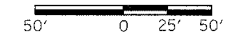

DATE	BY	REVISION

DATE	BY	REVISION

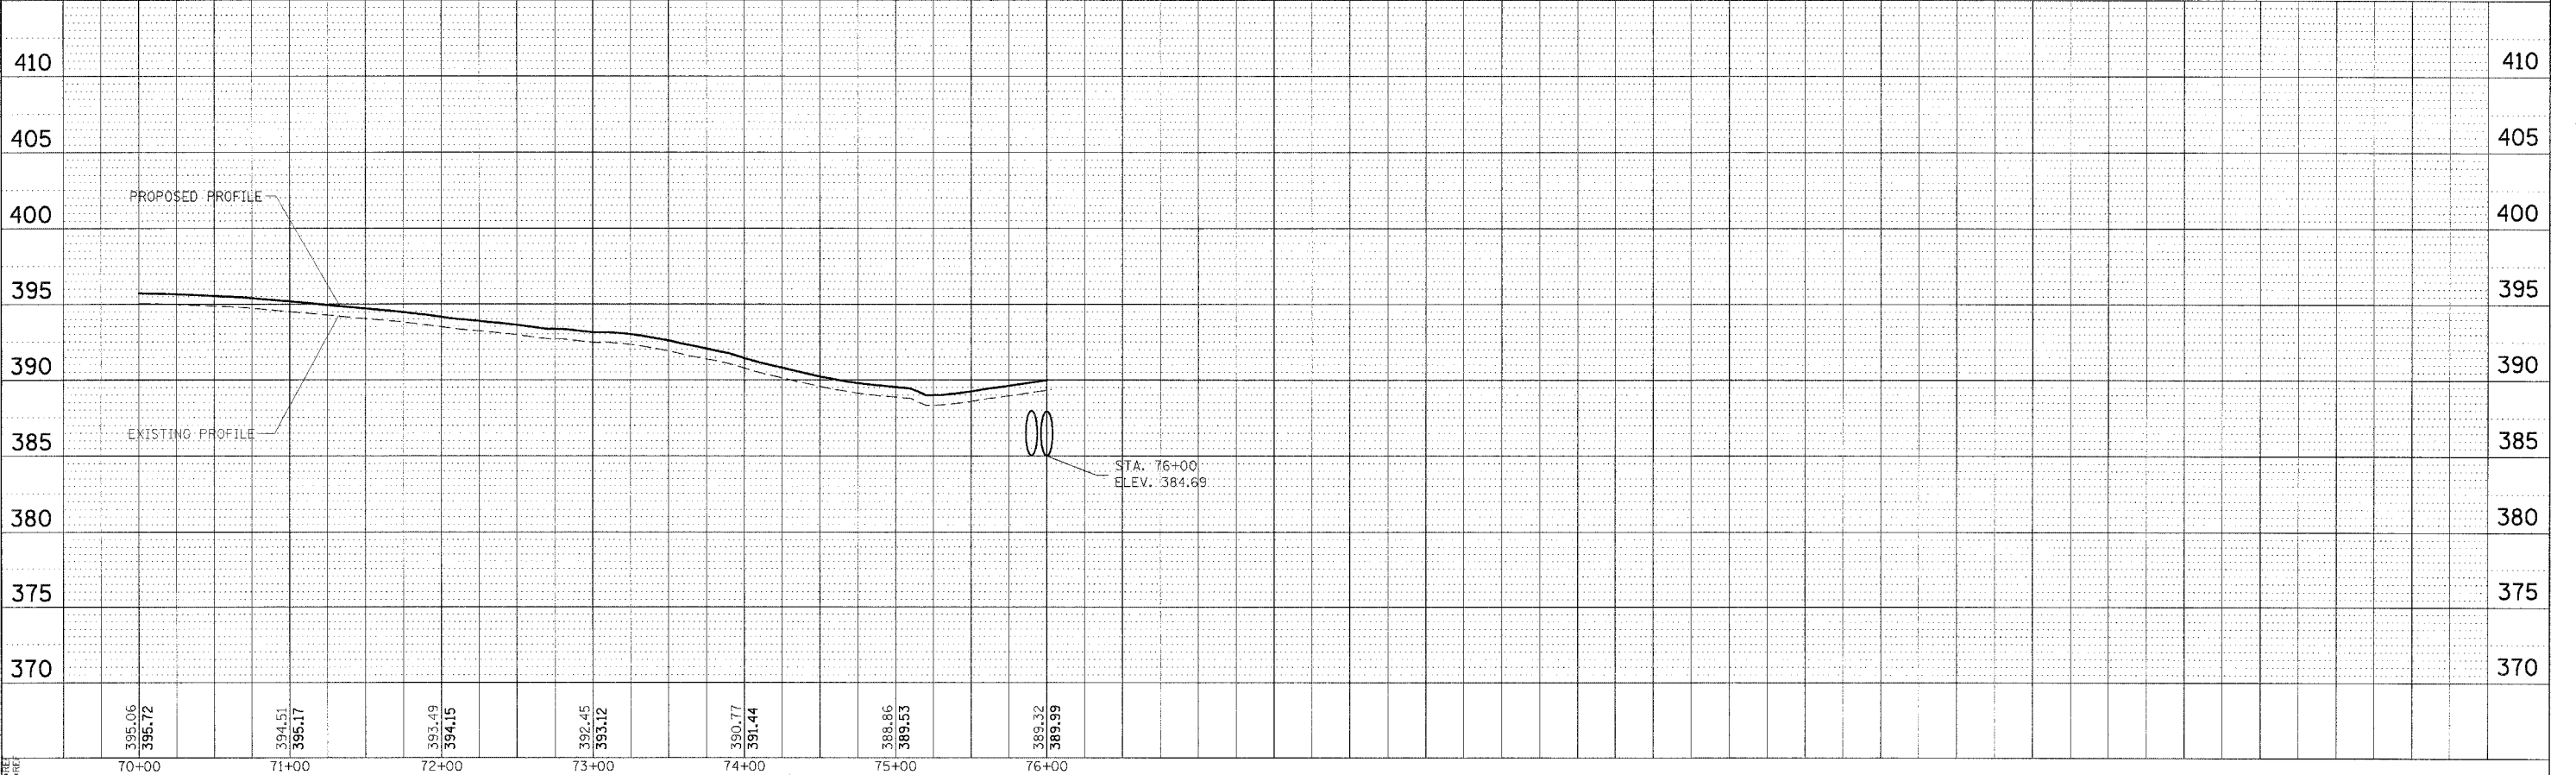

PLAN PROFILE SHEET - LAKE RD. STA 70+00 TO 76+03.08