


F.A. RTE.	SECTION	COUNTY	TOTAL SHEETS	SHEET NO.
*	**	SALINE	119	27
STA. 530+00 TO STA. 545+00				
FED. ROAD DIST. NO.	ILLINOIS	FED. AID PROJECT		
*SAHARA WOODS SFWA CONTRACT NO. 98834				
**INTERNAL PARK ROADS - SFWA				

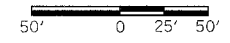

PROP. CURVE SHAY6  
 PI STA. = 543+25.49  
 $\Delta$  = 24° 00' 18" (LT)  
 $D$  = 23° 52' 24"  
 $R$  = 240.00'  
 $T$  = 51.02'  
 $L$  = 100.55'  
 $E$  = 5.36'  
 P.C. STA. = 542+74.46  
 N 382912.41  
 E 888706.45  
 P.T. STA. = 543+75.01  
 N 382992.22  
 E 888646.49

PROP. CURVE SHAY4  
 PI STA. = 532+87.63  
 $\Delta$  = 42° 31' 53" (LT)  
 $D$  = 26° 02' 37"  
 $R$  = 220.00'  
 $T$  = 85.62'  
 $L$  = 163.31'  
 $E$  = 16.07'  
 P.C. STA. = 532+02.01  
 N 382020.32  
 E 889284.24  
 P.T. STA. = 533+65.32  
 N 382163.70  
 E 889214.18


PROP. CURVE SHAY5  
 PI STA. = 534+48.69  
 $\Delta$  = 21° 25' 31" (RT)  
 $D$  = 23° 34' 43"  
 $R$  = 243.00'  
 $T$  = 45.97'  
 $L$  = 90.87'  
 $E$  = 4.31'  
 P.C. STA. = 534+02.72  
 N 382189.07  
 E 889186.69  
 P.T. STA. = 534+93.59  
 N 382261.60  
 E 889132.83

DATE	BY	PROJECT

PLAN	NOTED	APPROVED

NOTE BOOK NO. \_\_\_\_\_  
 CAD FILE NAME \_\_\_\_\_

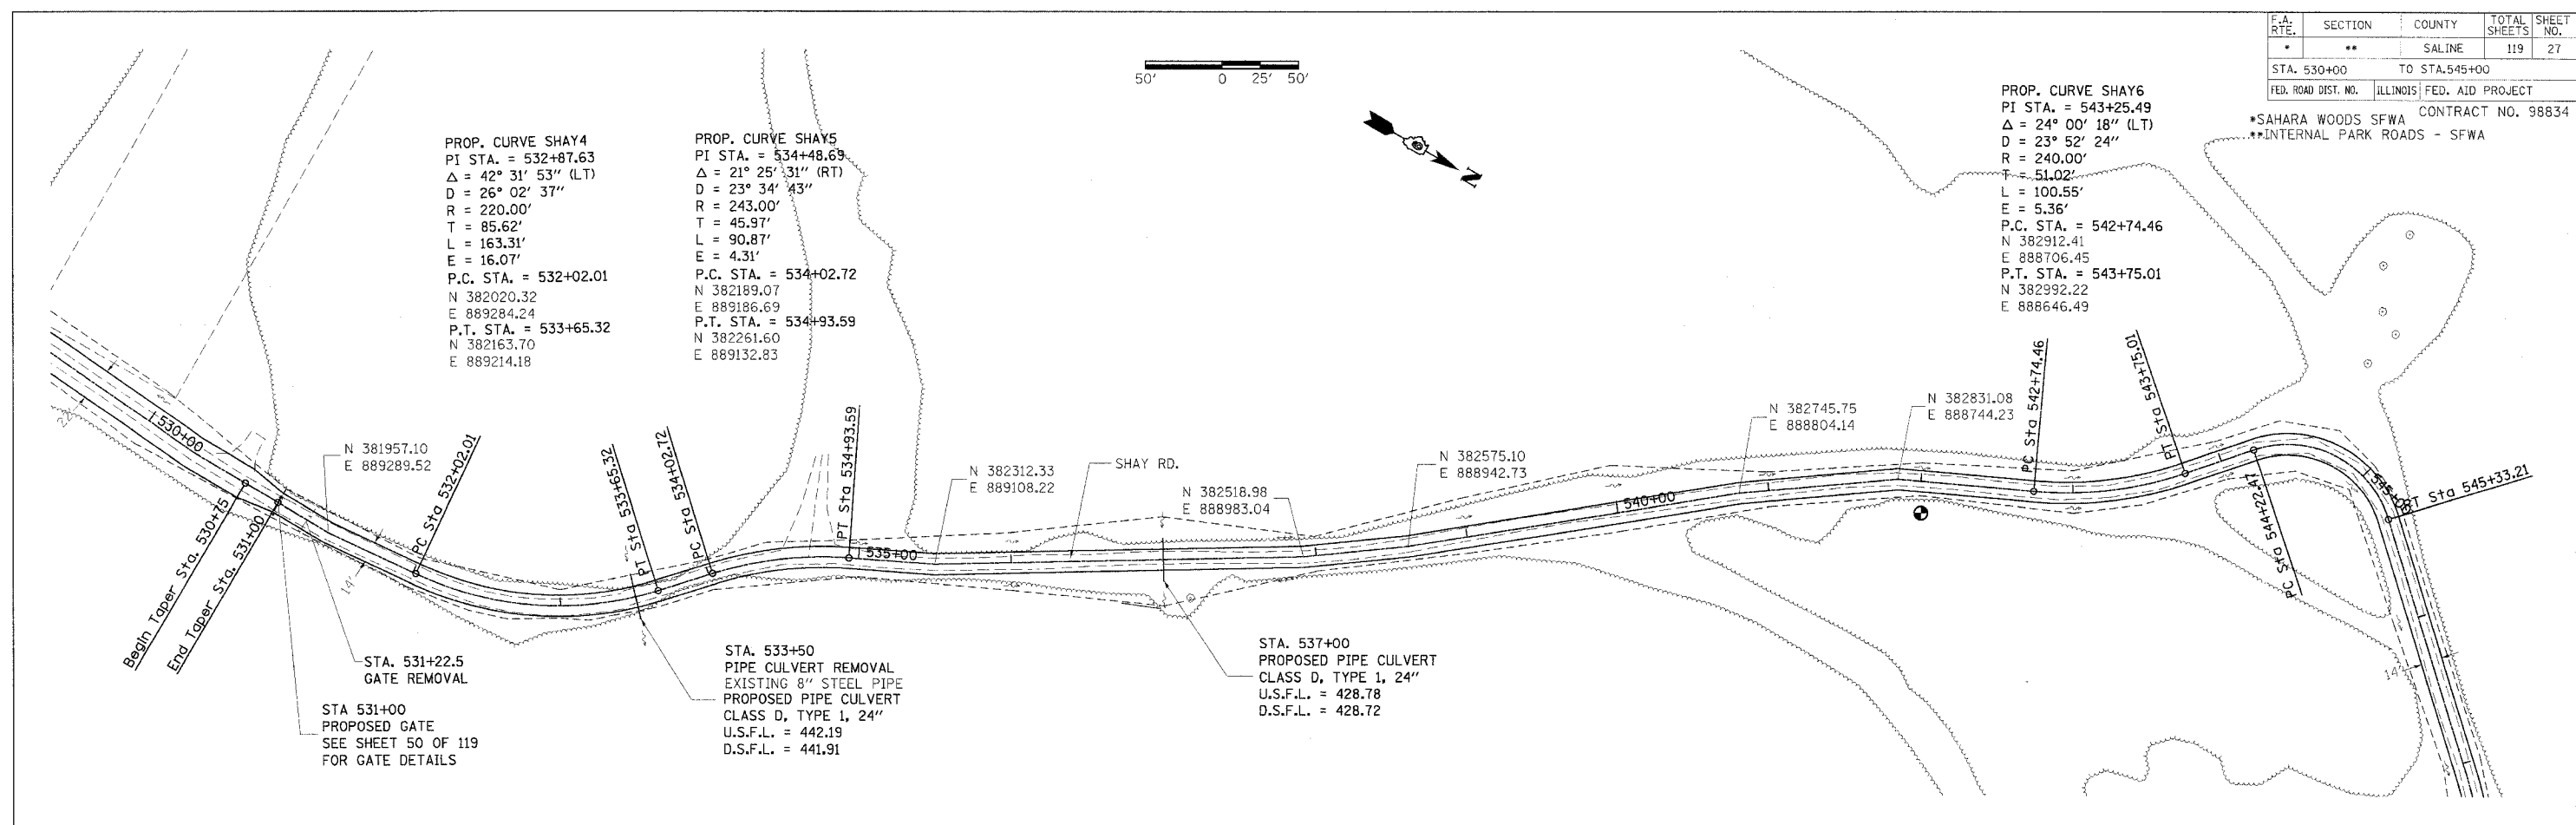


DATE	BY	PROJECT

PROFILE	NOTED	APPROVED

NOTE BOOK NO. \_\_\_\_\_  
 STRUCTURE NOTATION CP/PO NO. \_\_\_\_\_

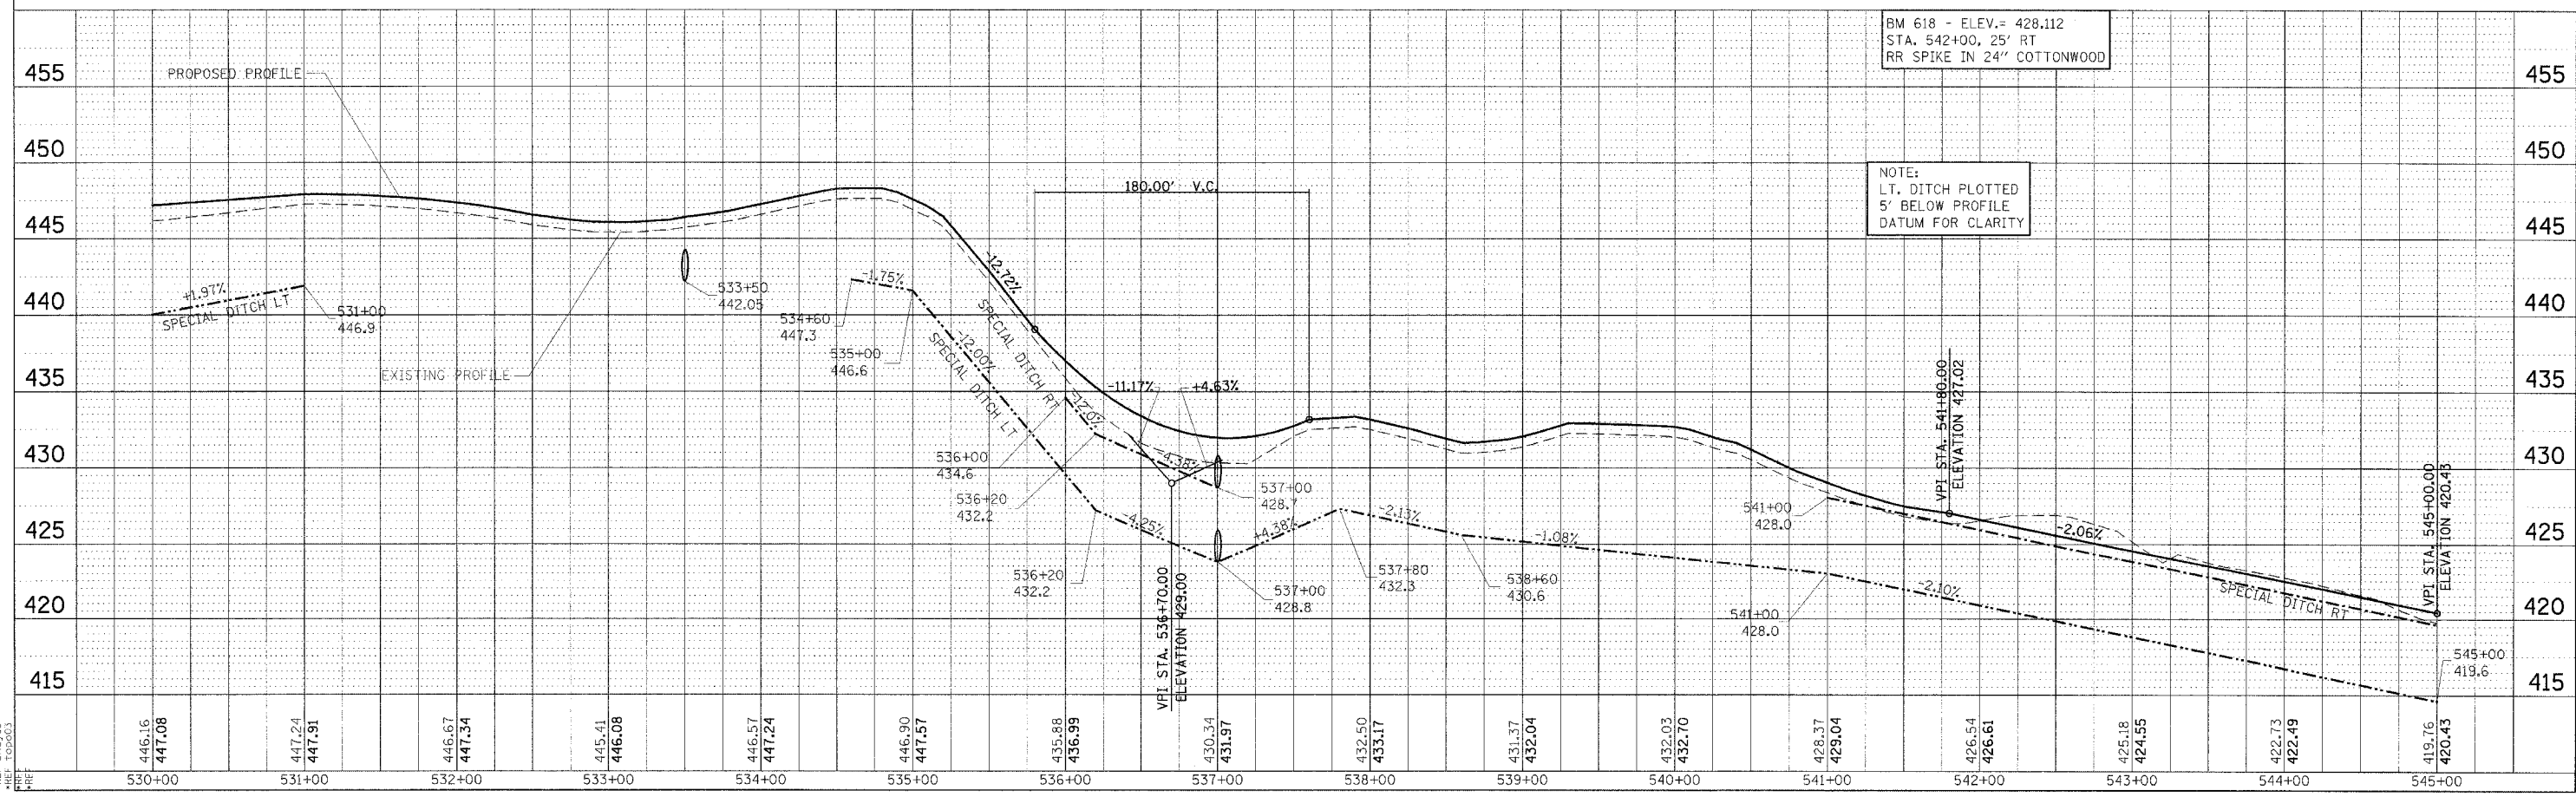

PLAN PROFILE SHEET - SHAY RD. STA 530+00 TO 545+00