


F.A. RTE.	SECTION	COUNTY	TOTAL SHEETS	SHEET NO.
*	**	SALINE	119	28
STA. 545+00		TO STA. 560+00		
FED. ROAD DIST. NO.		ILLINOIS FED. AID PROJECT		

•SAHARA WOODS SFWA CONTRACT NO. 98834
 •INTERNAL PARK ROADS - SFWA


PROP. CURVE SHAY7
 PI STA. = 544+93.87
 $\Delta = 91^\circ 57' 20''$ (RT)
 $D = 83^\circ 02' 15''$
 $R = 69.00'$
 $T = 71.40'$
 $L = 110.74'$
 $E = 30.29'$
 P.C. STA. = 544+22.47
 N 383023.41
 E 888610.72
 P.T. STA. = 545+33.21
 N 383122.51
 E 888605.63

PROP. CURVE SHAY8
 PI STA. = 547+62.01
 $\Delta = 24^\circ 26' 51''$ (RT)
 $D = 21^\circ 52' 07''$
 $R = 262.00'$
 $T = 56.76'$
 $L = 111.79'$
 $E = 6.08'$
 P.C. STA. = 547+05.25
 N 383248.40
 E 888722.87
 P.T. STA. = 548+17.04
 N 383312.01
 E 888813.26

DATE	BY	REVISION

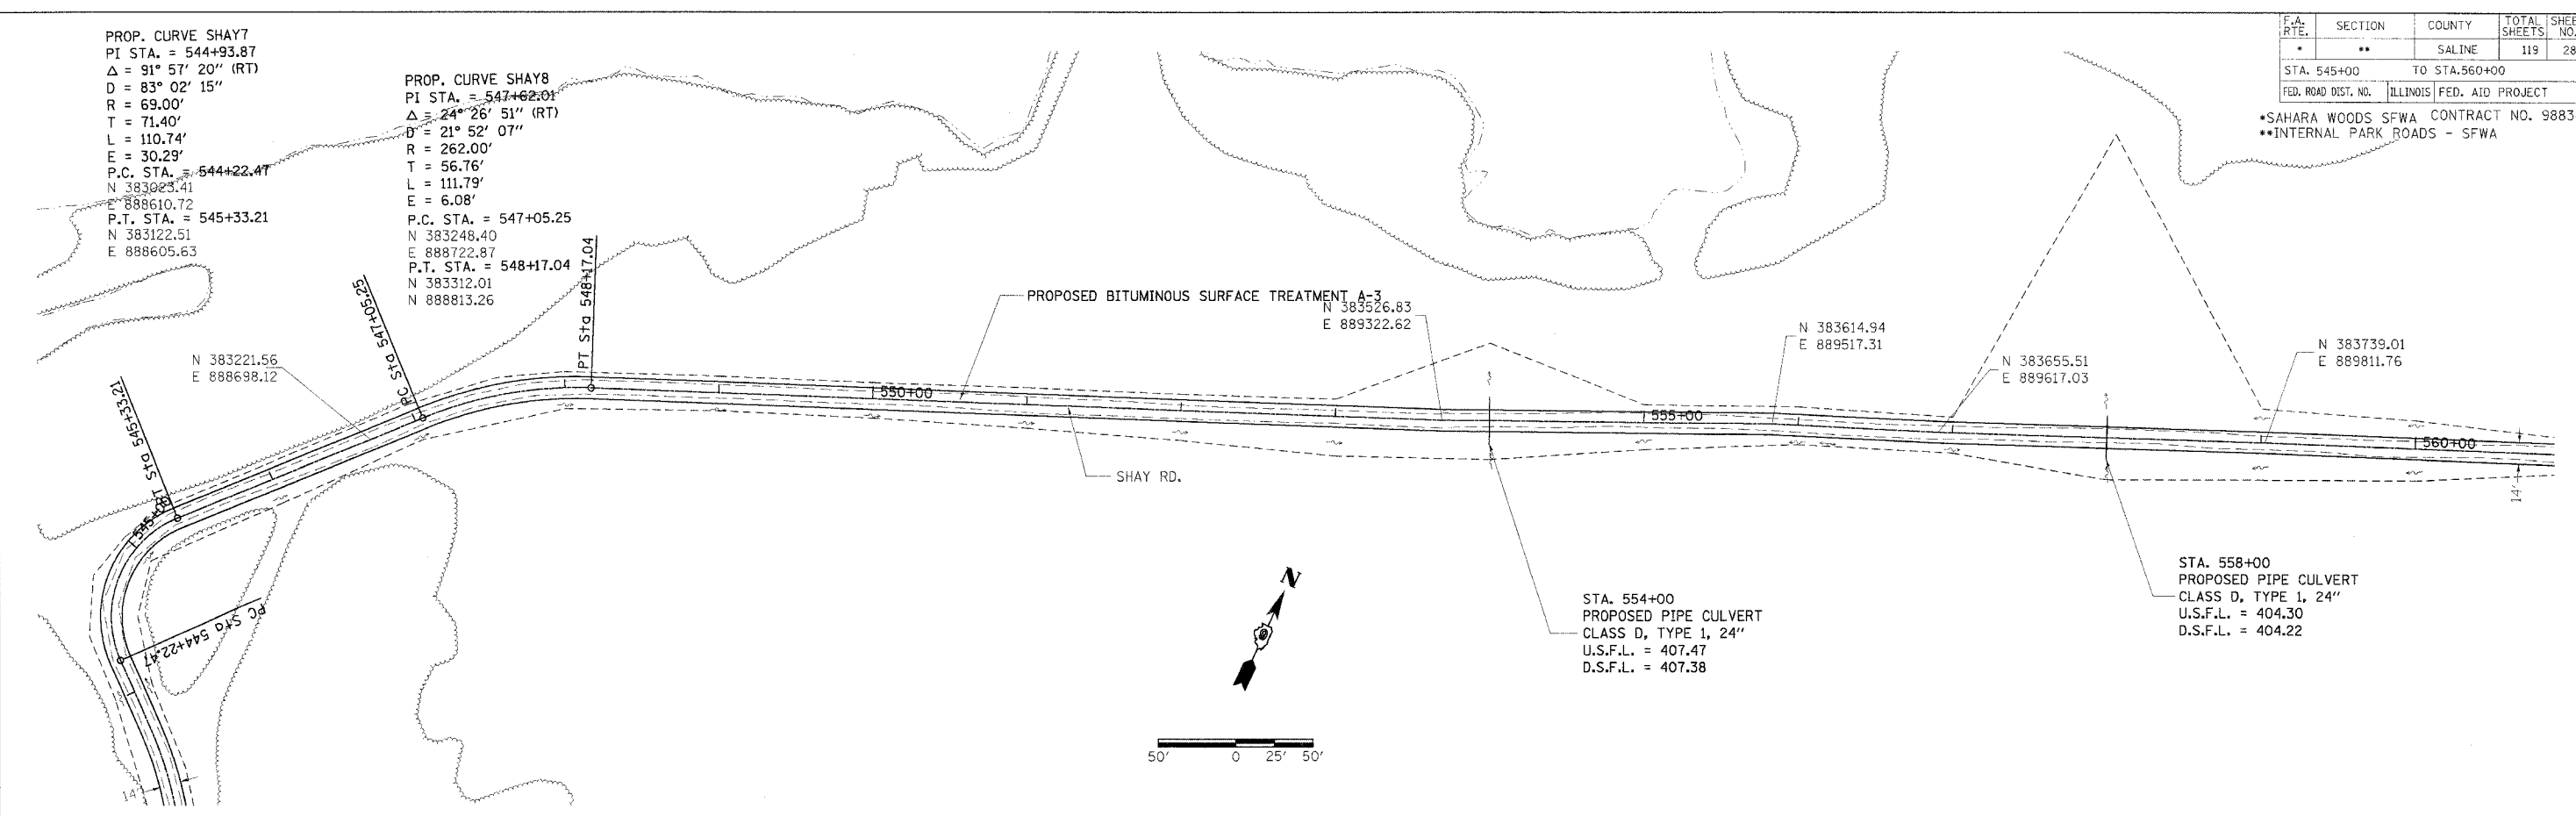

DATE	BY	REVISION

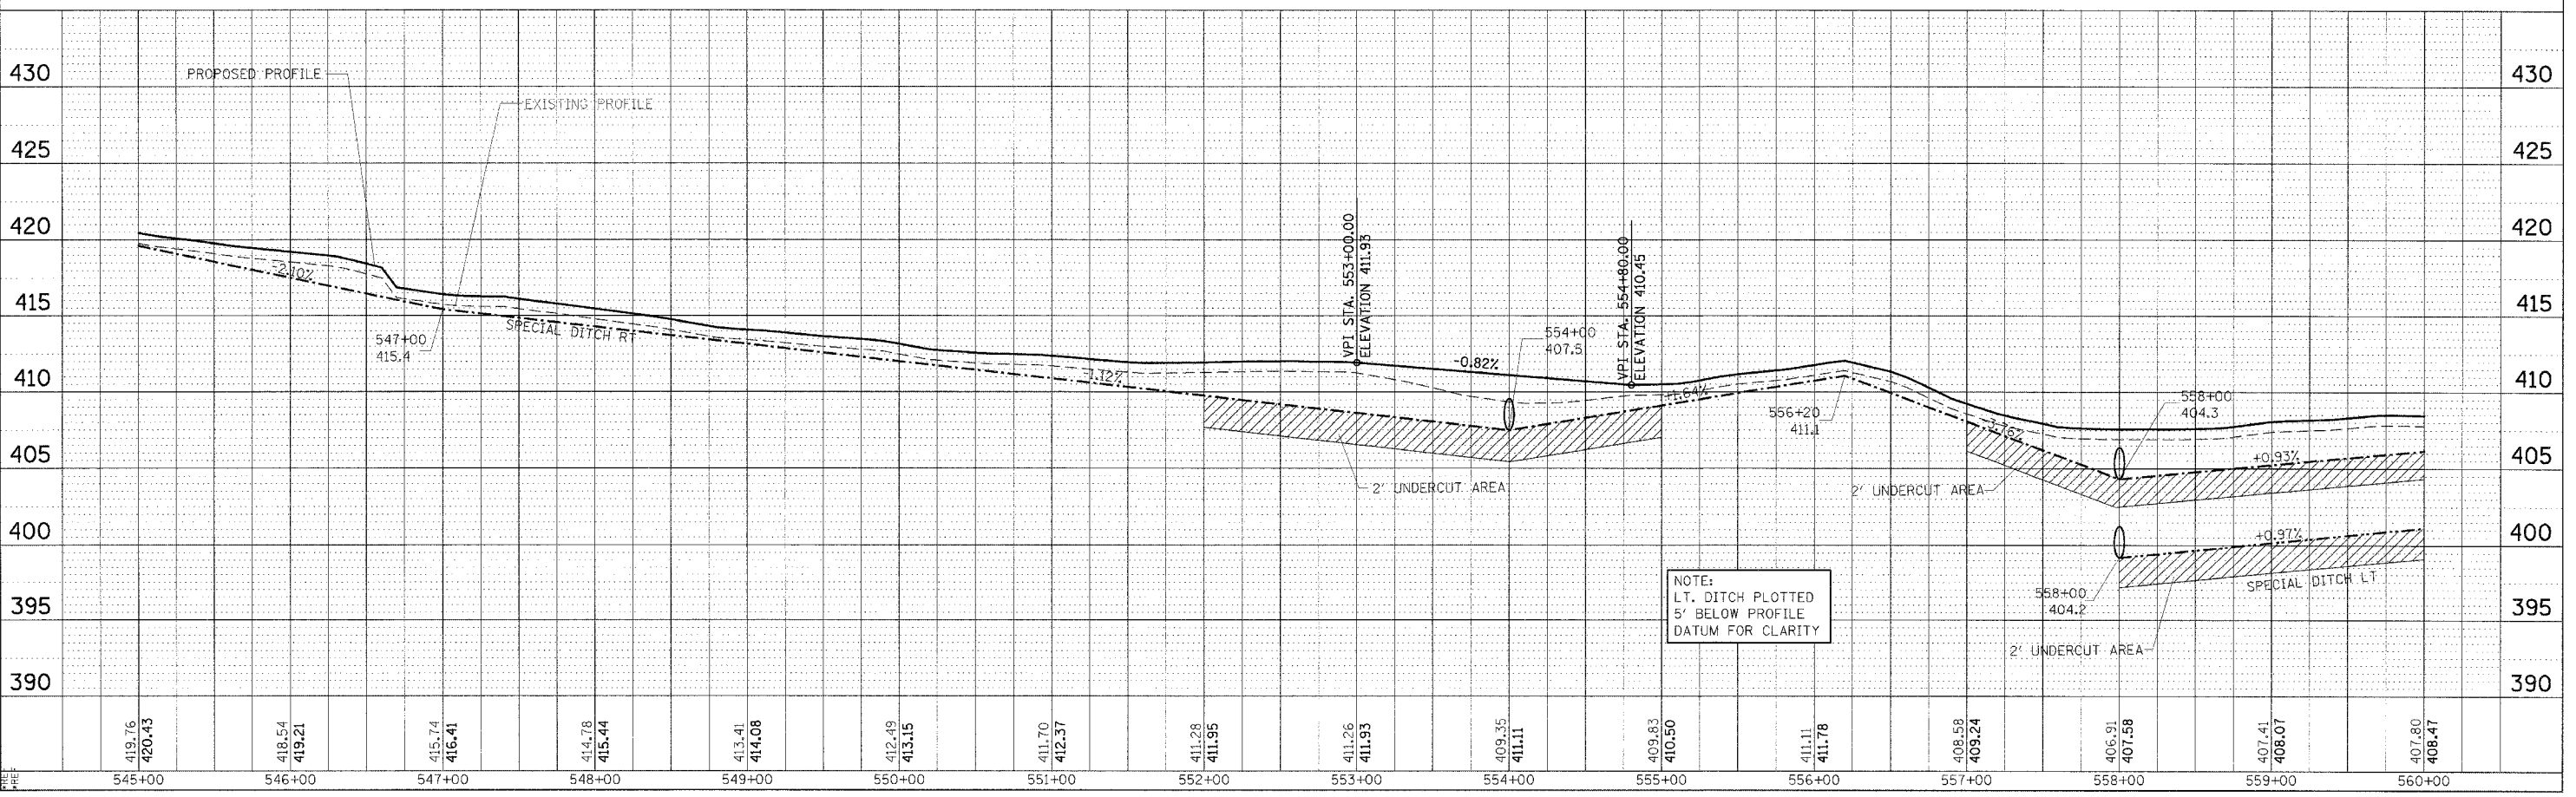

NOTE:
 LT. DITCH PLOTTED
 5' BELOW PROFILE
 DATUM FOR CLARITY

DATE-TIME
 DIG-SEC
 REF. AND/OR
 FILE TOP/04

PLAN PROFILE SHEET - SHAY RD. STA 545+00 TO 560+00