


F.A. RTE.	SECTION	COUNTY	TOTAL SHEETS	SHEET NO.
*	**	SALINE	119	41
STA. 70+00		TO STA. 76+03.08		
FED. ROAD DIST. NO.		ILLINOIS FED. AID PROJECT		

CONTRACT NO. 98834  
 SAHARA WOODS SFWA  
 INTERNAL PARK ROADS - SFWA

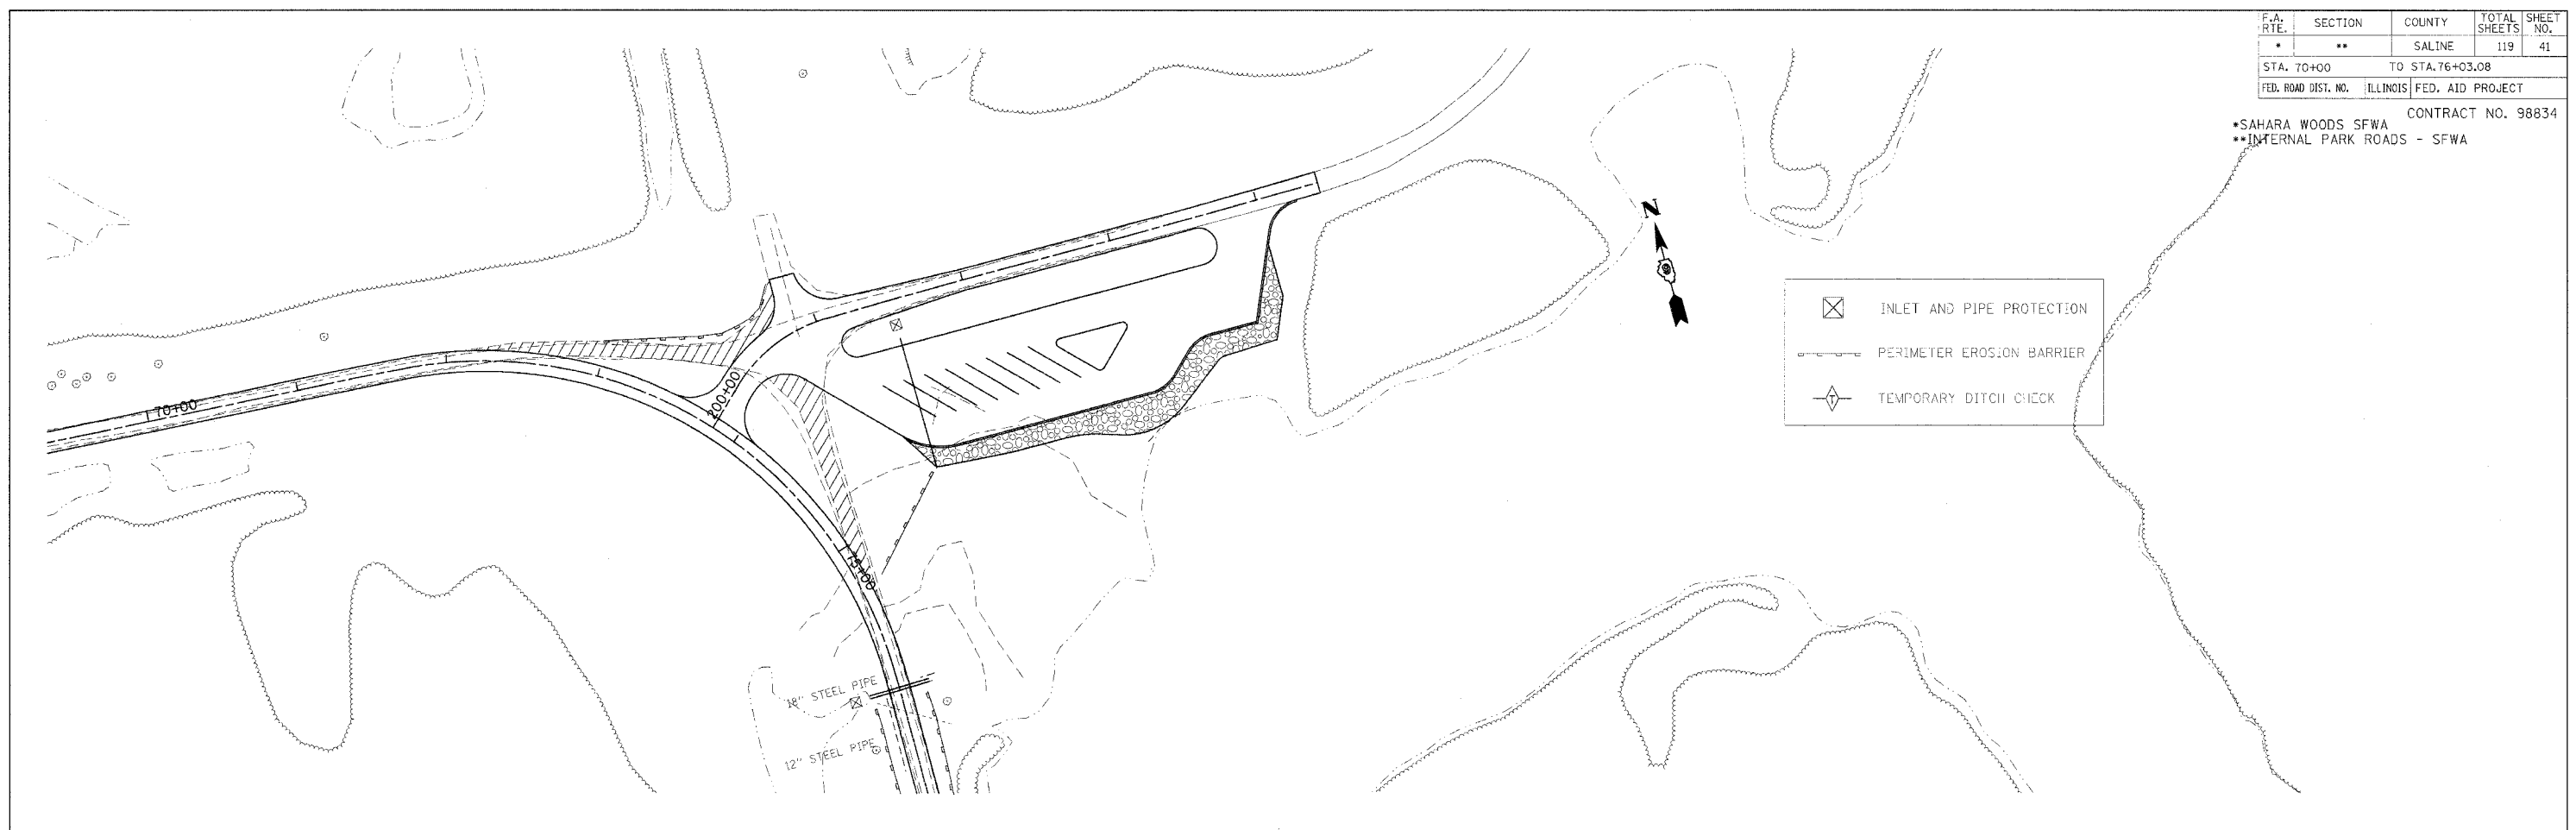

⊗	INLET AND PIPE PROTECTION
---	PERIMETER EROSION BARRIER
◇	TEMPORARY DITCH CHECK

PLAN


DATE	BY

SUBMITTED BY: \_\_\_\_\_  
 PLOTTED BY: \_\_\_\_\_  
 DRAWN BY: \_\_\_\_\_  
 CHECKED BY: \_\_\_\_\_  
 CAD FILE NAME: \_\_\_\_\_  
 NO. \_\_\_\_\_

PROFILE

DATE	BY

SUBMITTED BY: \_\_\_\_\_  
 PLOTTED BY: \_\_\_\_\_  
 DRAWN BY: \_\_\_\_\_  
 CHECKED BY: \_\_\_\_\_  
 STRUCTURE NOTATION: \_\_\_\_\_  
 NO. \_\_\_\_\_

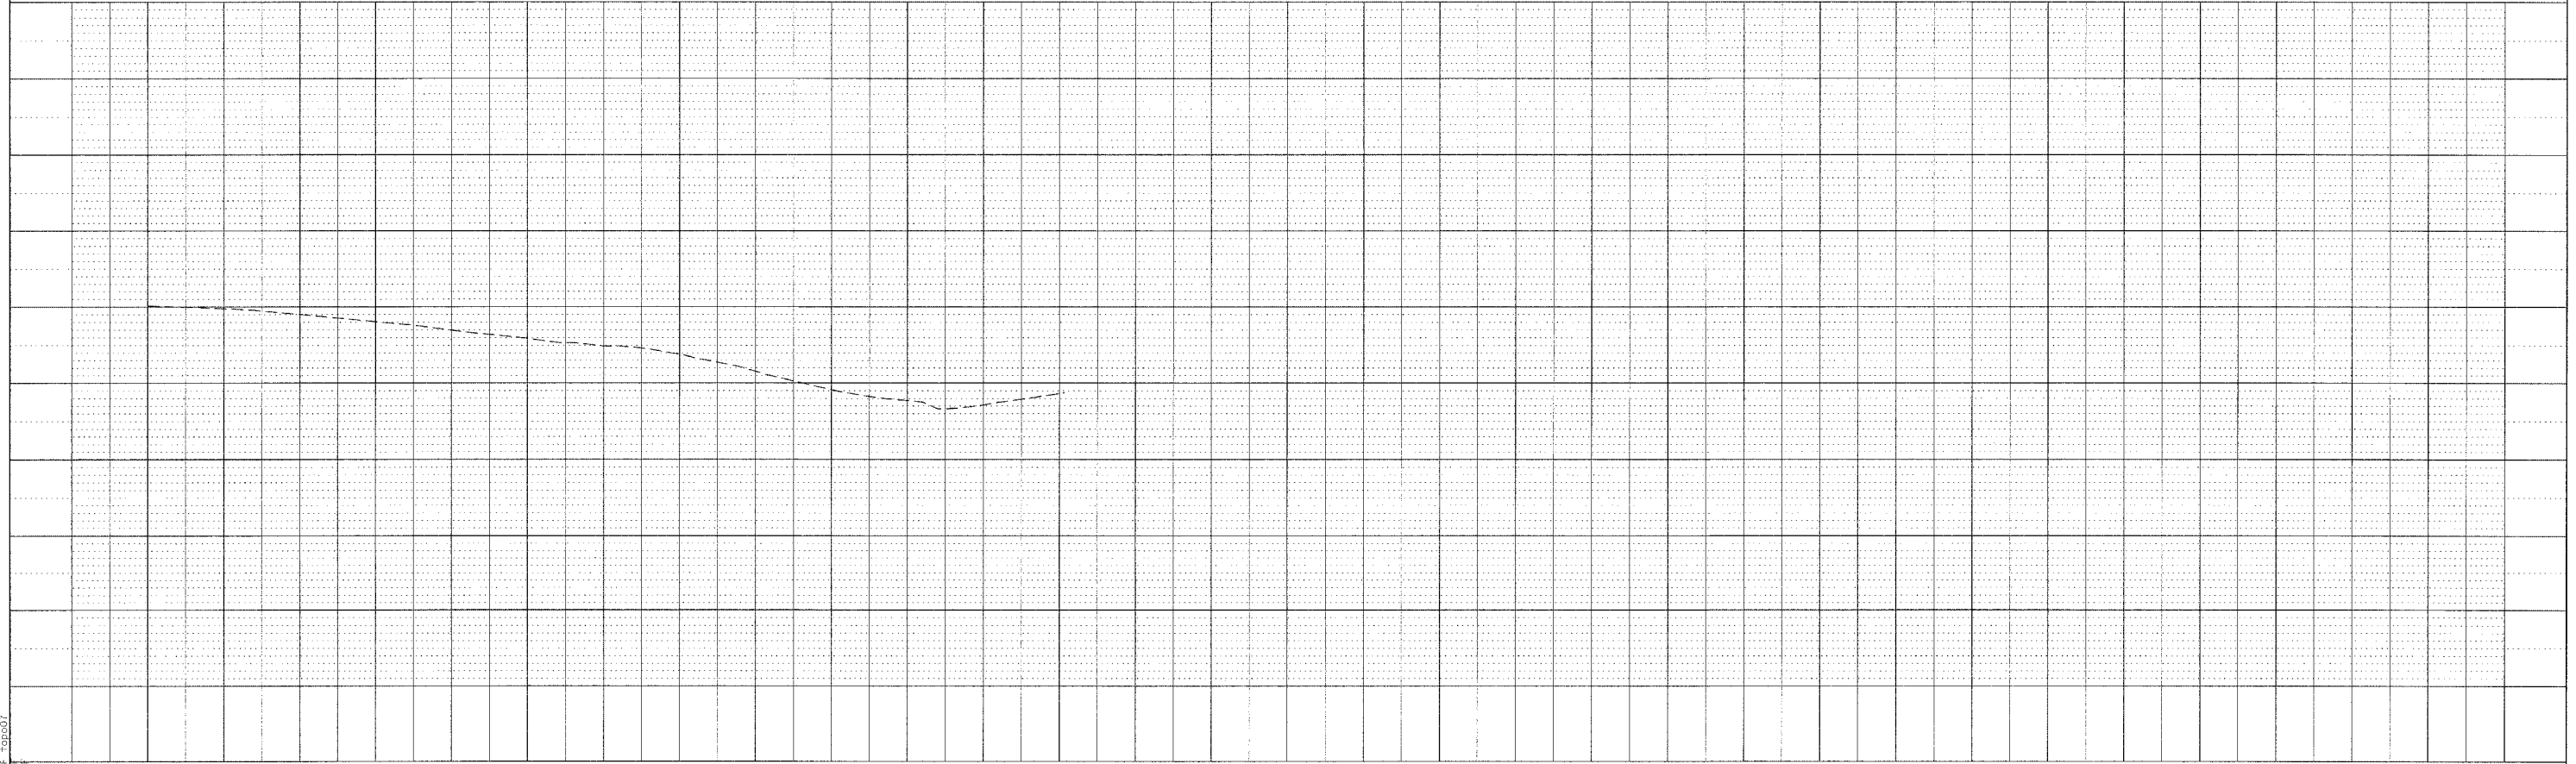

DATE-TIME  
 DESIGNER  
 CHECKER  
 DATE-TIME  
 DATE-TIME