


F.A.P. RTE.	SECTION	COUNTY	TOTAL SHEETS	SHEET NO.
*	**	SALINE	119	49
STA.		TO STA.		
FED. ROAD DIST. NO.	ILLINOIS	FED. AID PROJECT		

\*SAHARA WOODS SFWA CONTRACT NO. 98834  
 \*\*INTERNAL PARK ROADS - SFWA

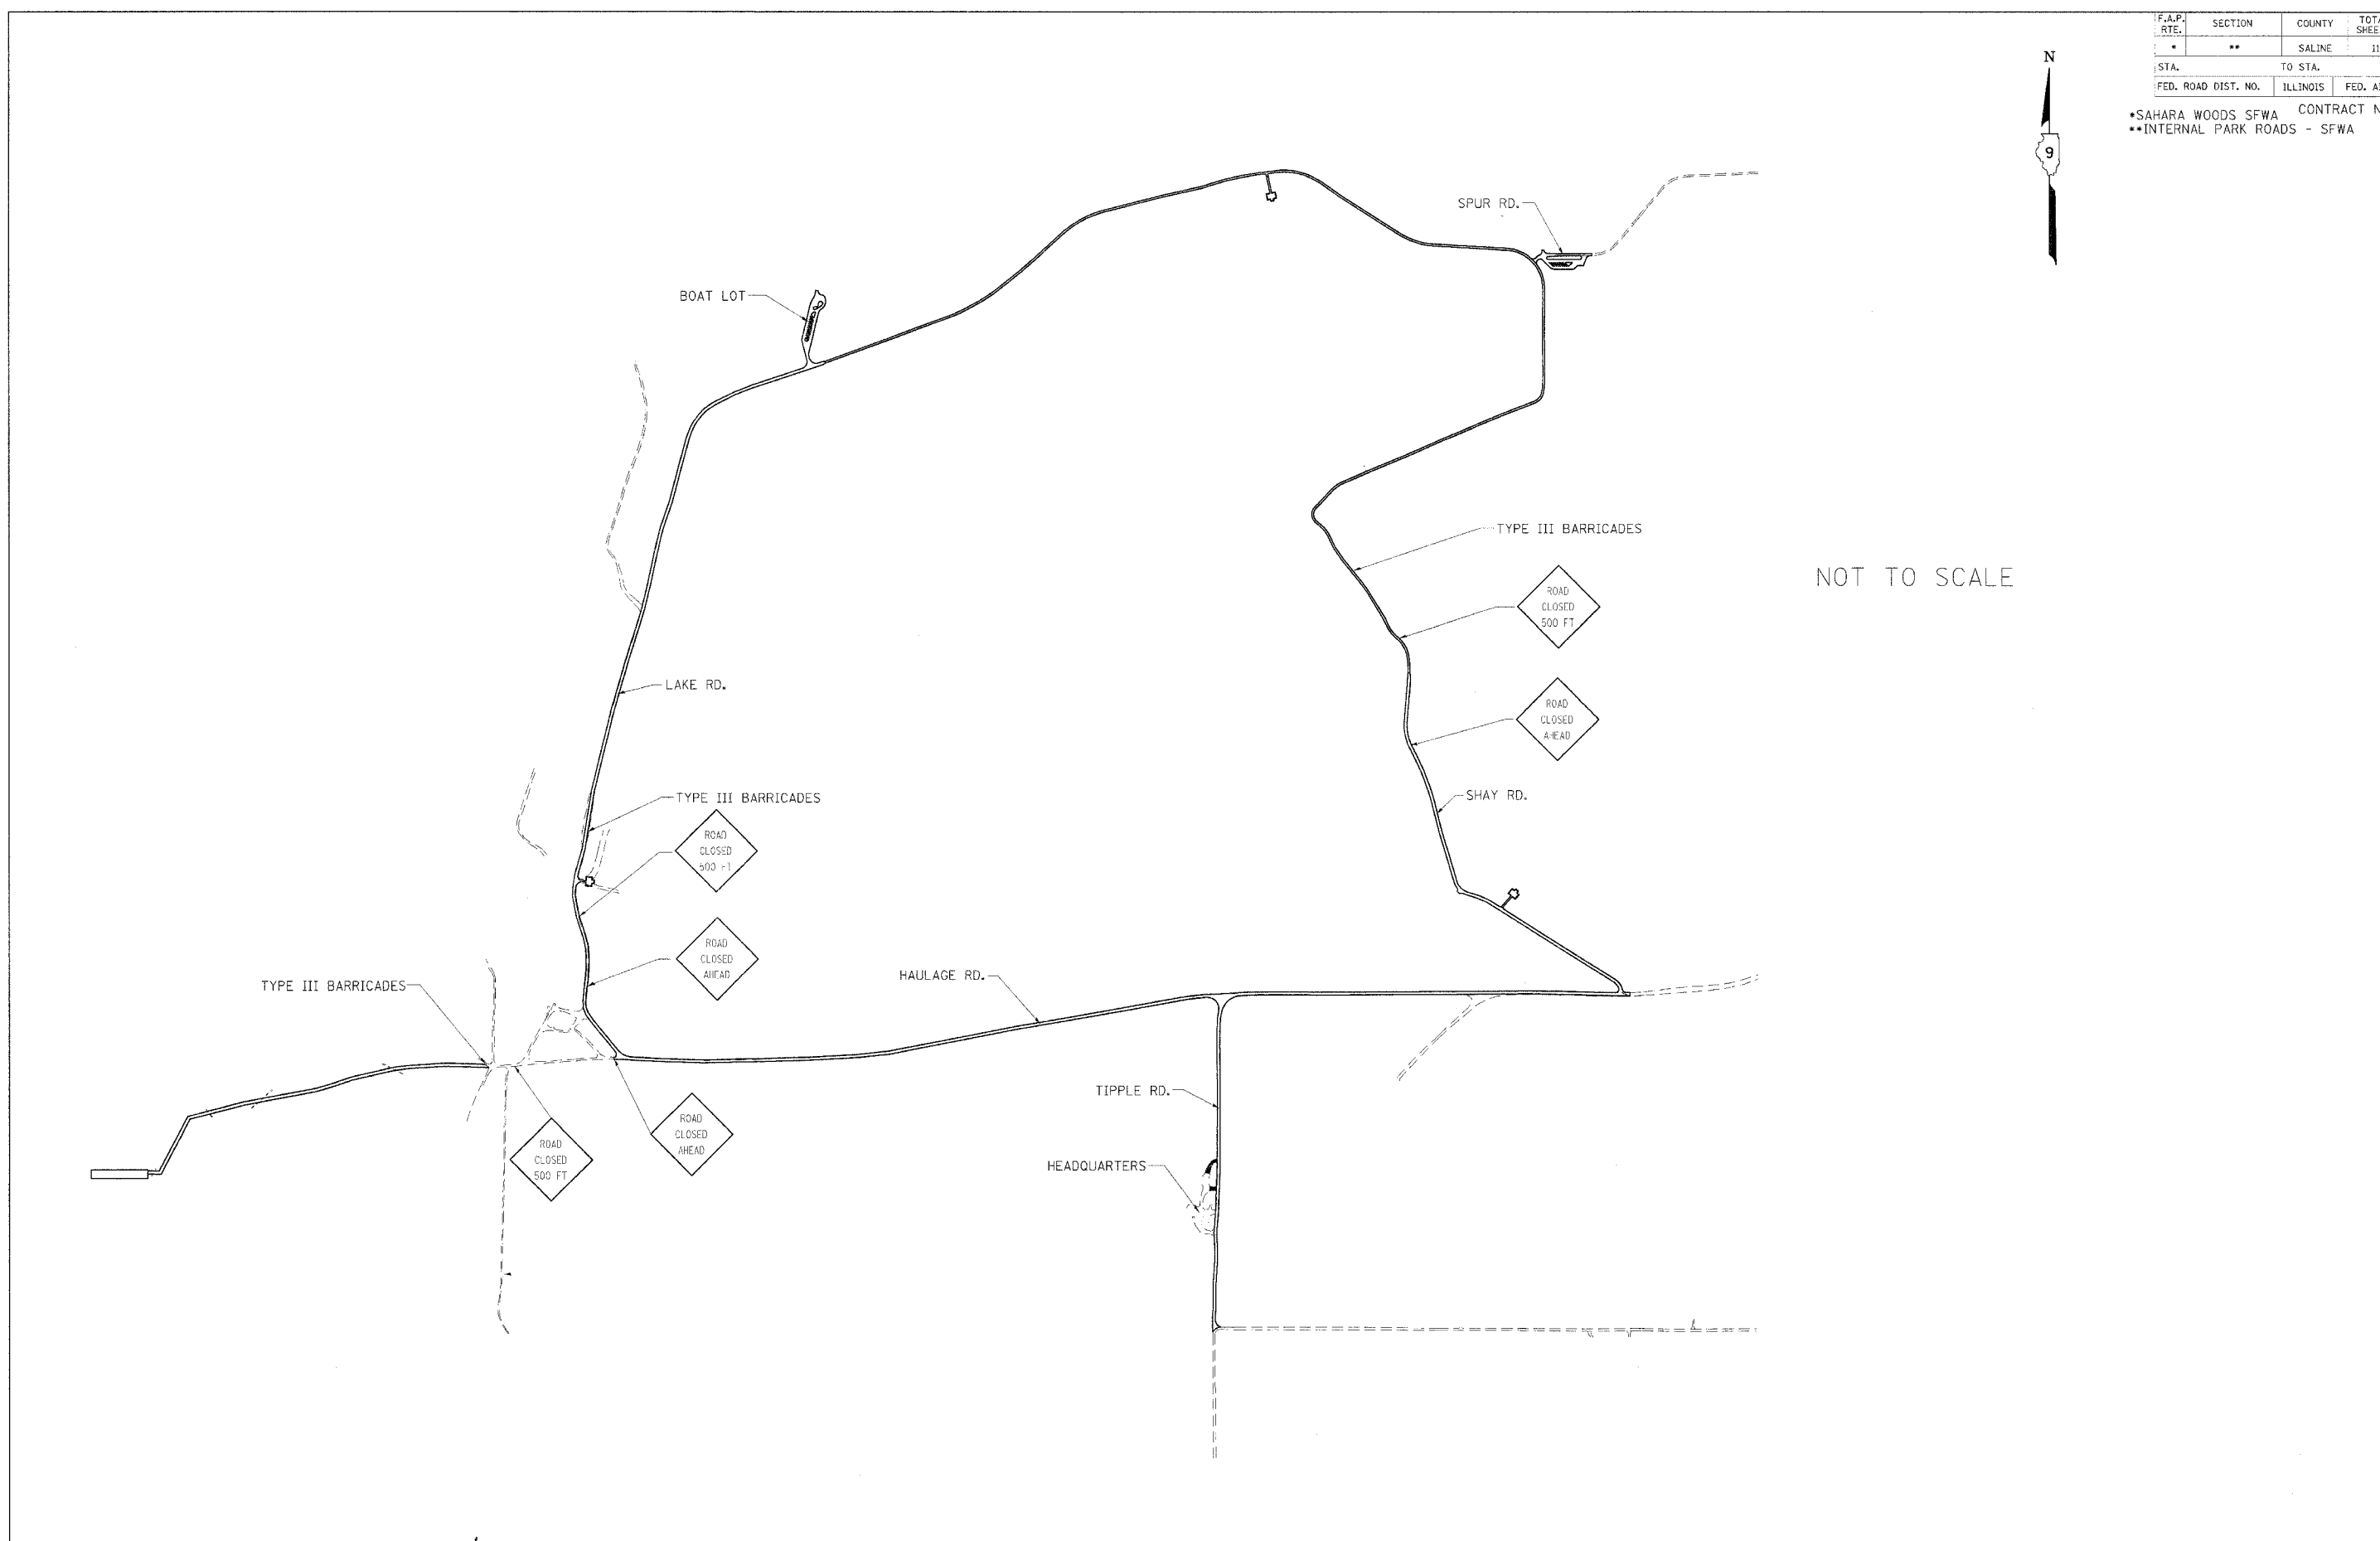

NOT TO SCALE