


F.A. RTE.	SECTION	COUNTY	TOTAL SHEETS	SHEET NO.
*	**	SALINE	119	53
STA.		TO STA.		
FED. ROAD DIST. NO.	ILLINOIS	FED. AID PROJECT		
*SAHARA WOODS SFWA		CONTRACT NO. 98834		
**INTERNAL PARK ROADS - SFWA				

FINAL SURVEY BY: \_\_\_\_\_ DATE: \_\_\_\_\_  
 SURVEYED BY: \_\_\_\_\_  
 CHECKED BY: \_\_\_\_\_  
 NO. 1 BOOK: \_\_\_\_\_  
 AREAS CHECKED: \_\_\_\_\_

ORIGINAL SURVEY BY: \_\_\_\_\_ DATE: \_\_\_\_\_  
 SURVEYED BY: \_\_\_\_\_  
 CHECKED BY: \_\_\_\_\_  
 NO. 1 BOOK: \_\_\_\_\_  
 AREAS CHECKED: \_\_\_\_\_

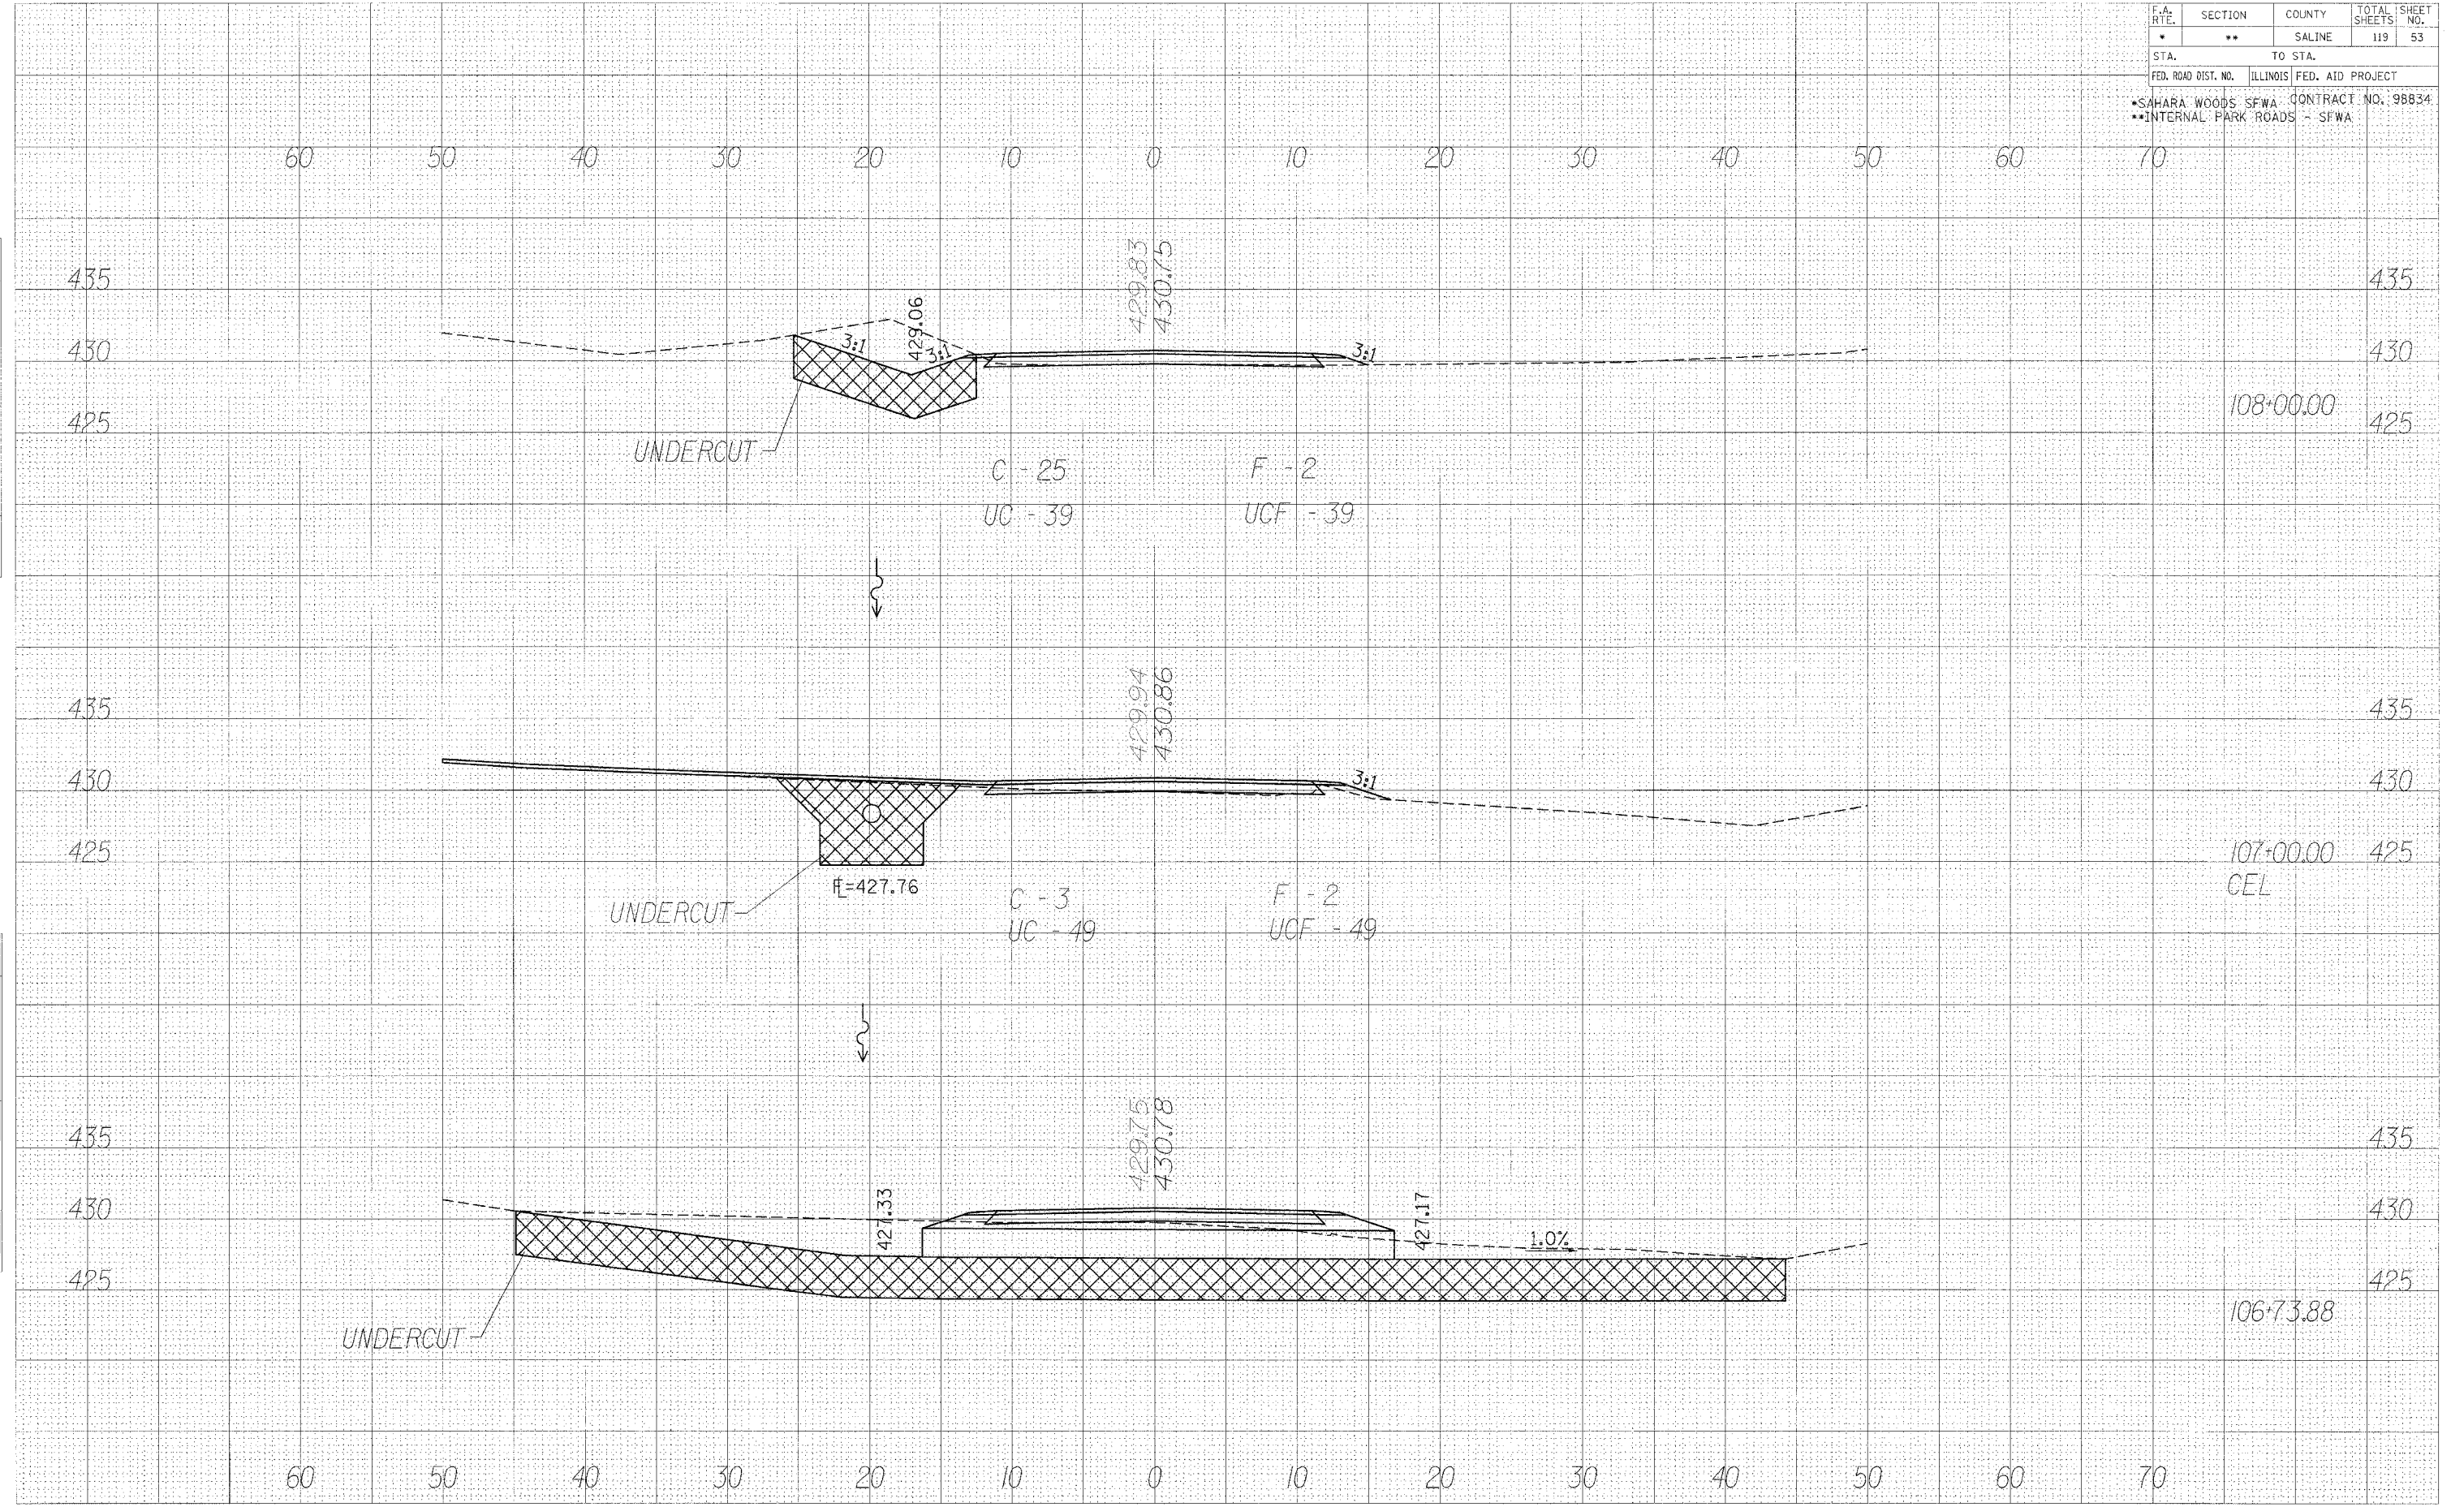

CROSS SECTIONS - TIPPLE RD.