
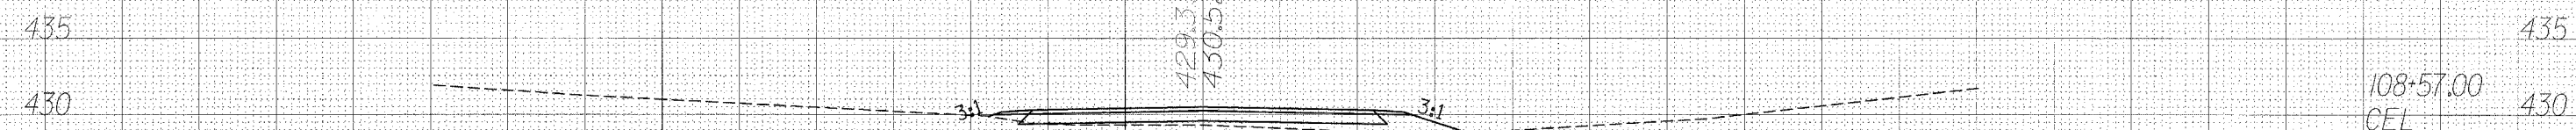
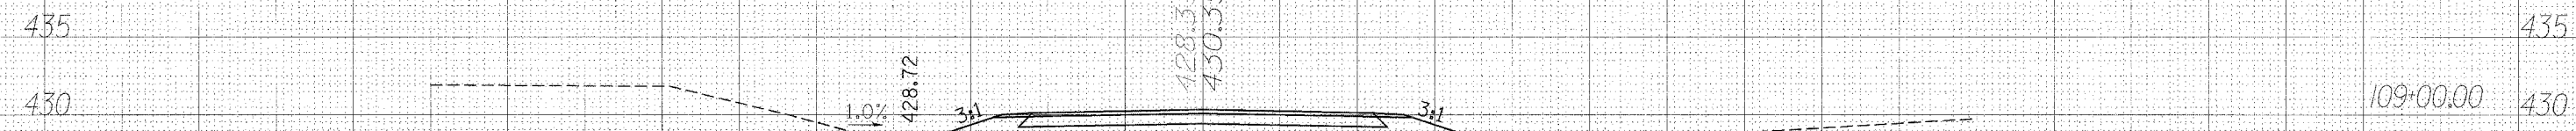


F.A. RTE.	SECTION	COUNTY	TOTAL SHEETS	SHEET NO.
*	**	SALINE	119	54
STA.		TO STA.		
FED. ROAD DIST. NO.	ILLINOIS	FED. AID PROJECT		
*SAHARA WOODS SFWA CONTRACT NO. 98834				
**INTERNAL PARK ROADS - SFWA				

60 50 40 30 20 10 0 10 20 30 40 50 60 70

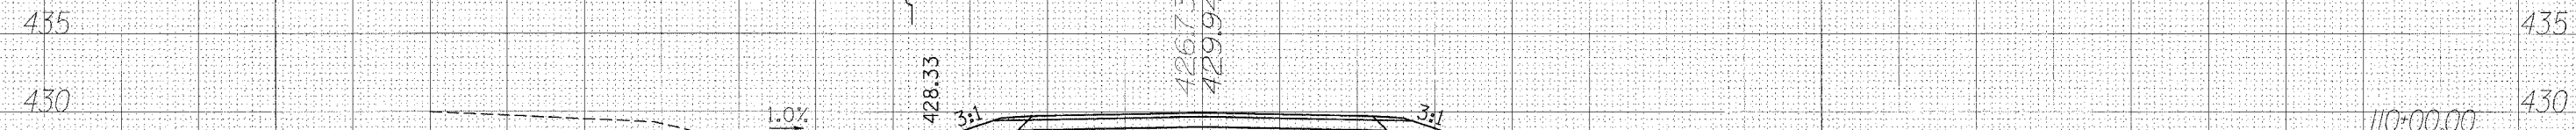

60 50 40 30 20 10 0 10 20 30 40 50 60 70

CROSS SECTIONS - TIPPLE RD.

FINAL	SUBMITTED	BY	DATE
SURVEY	NOTED		
NOTE BOOK	TEMPLATE		
NO.	AREAS CHECKED		

ORIGINAL	DATE
SURVEY	
NOTE BOOK	
NO.	