


F.A. RTE.	SECTION	COUNTY	TOTAL SHEETS	SHEET NO.
*	**	SALINE	119	56
STA.		TO STA.		
FED. ROAD DIST. NO.		ILLINOIS	FED. AID PROJECT	
*SAHARA WOODS - SFWA CONTRACT NO. 98834				
**INTERNAL PARK ROADS - SFWA				

BY: \_\_\_\_\_ DATE: \_\_\_\_\_  
 SURVEYED \_\_\_\_\_  
 SURVEY \_\_\_\_\_  
 NOTE BOOK \_\_\_\_\_  
 TEMP. DATE \_\_\_\_\_  
 AREAS \_\_\_\_\_  
 REAS. CHECKED \_\_\_\_\_

BY: \_\_\_\_\_ DATE: \_\_\_\_\_  
 SURVEYED \_\_\_\_\_  
 SURVEY \_\_\_\_\_  
 NOTE BOOK \_\_\_\_\_  
 TEMP. DATE \_\_\_\_\_  
 AREAS \_\_\_\_\_  
 REAS. CHECKED \_\_\_\_\_

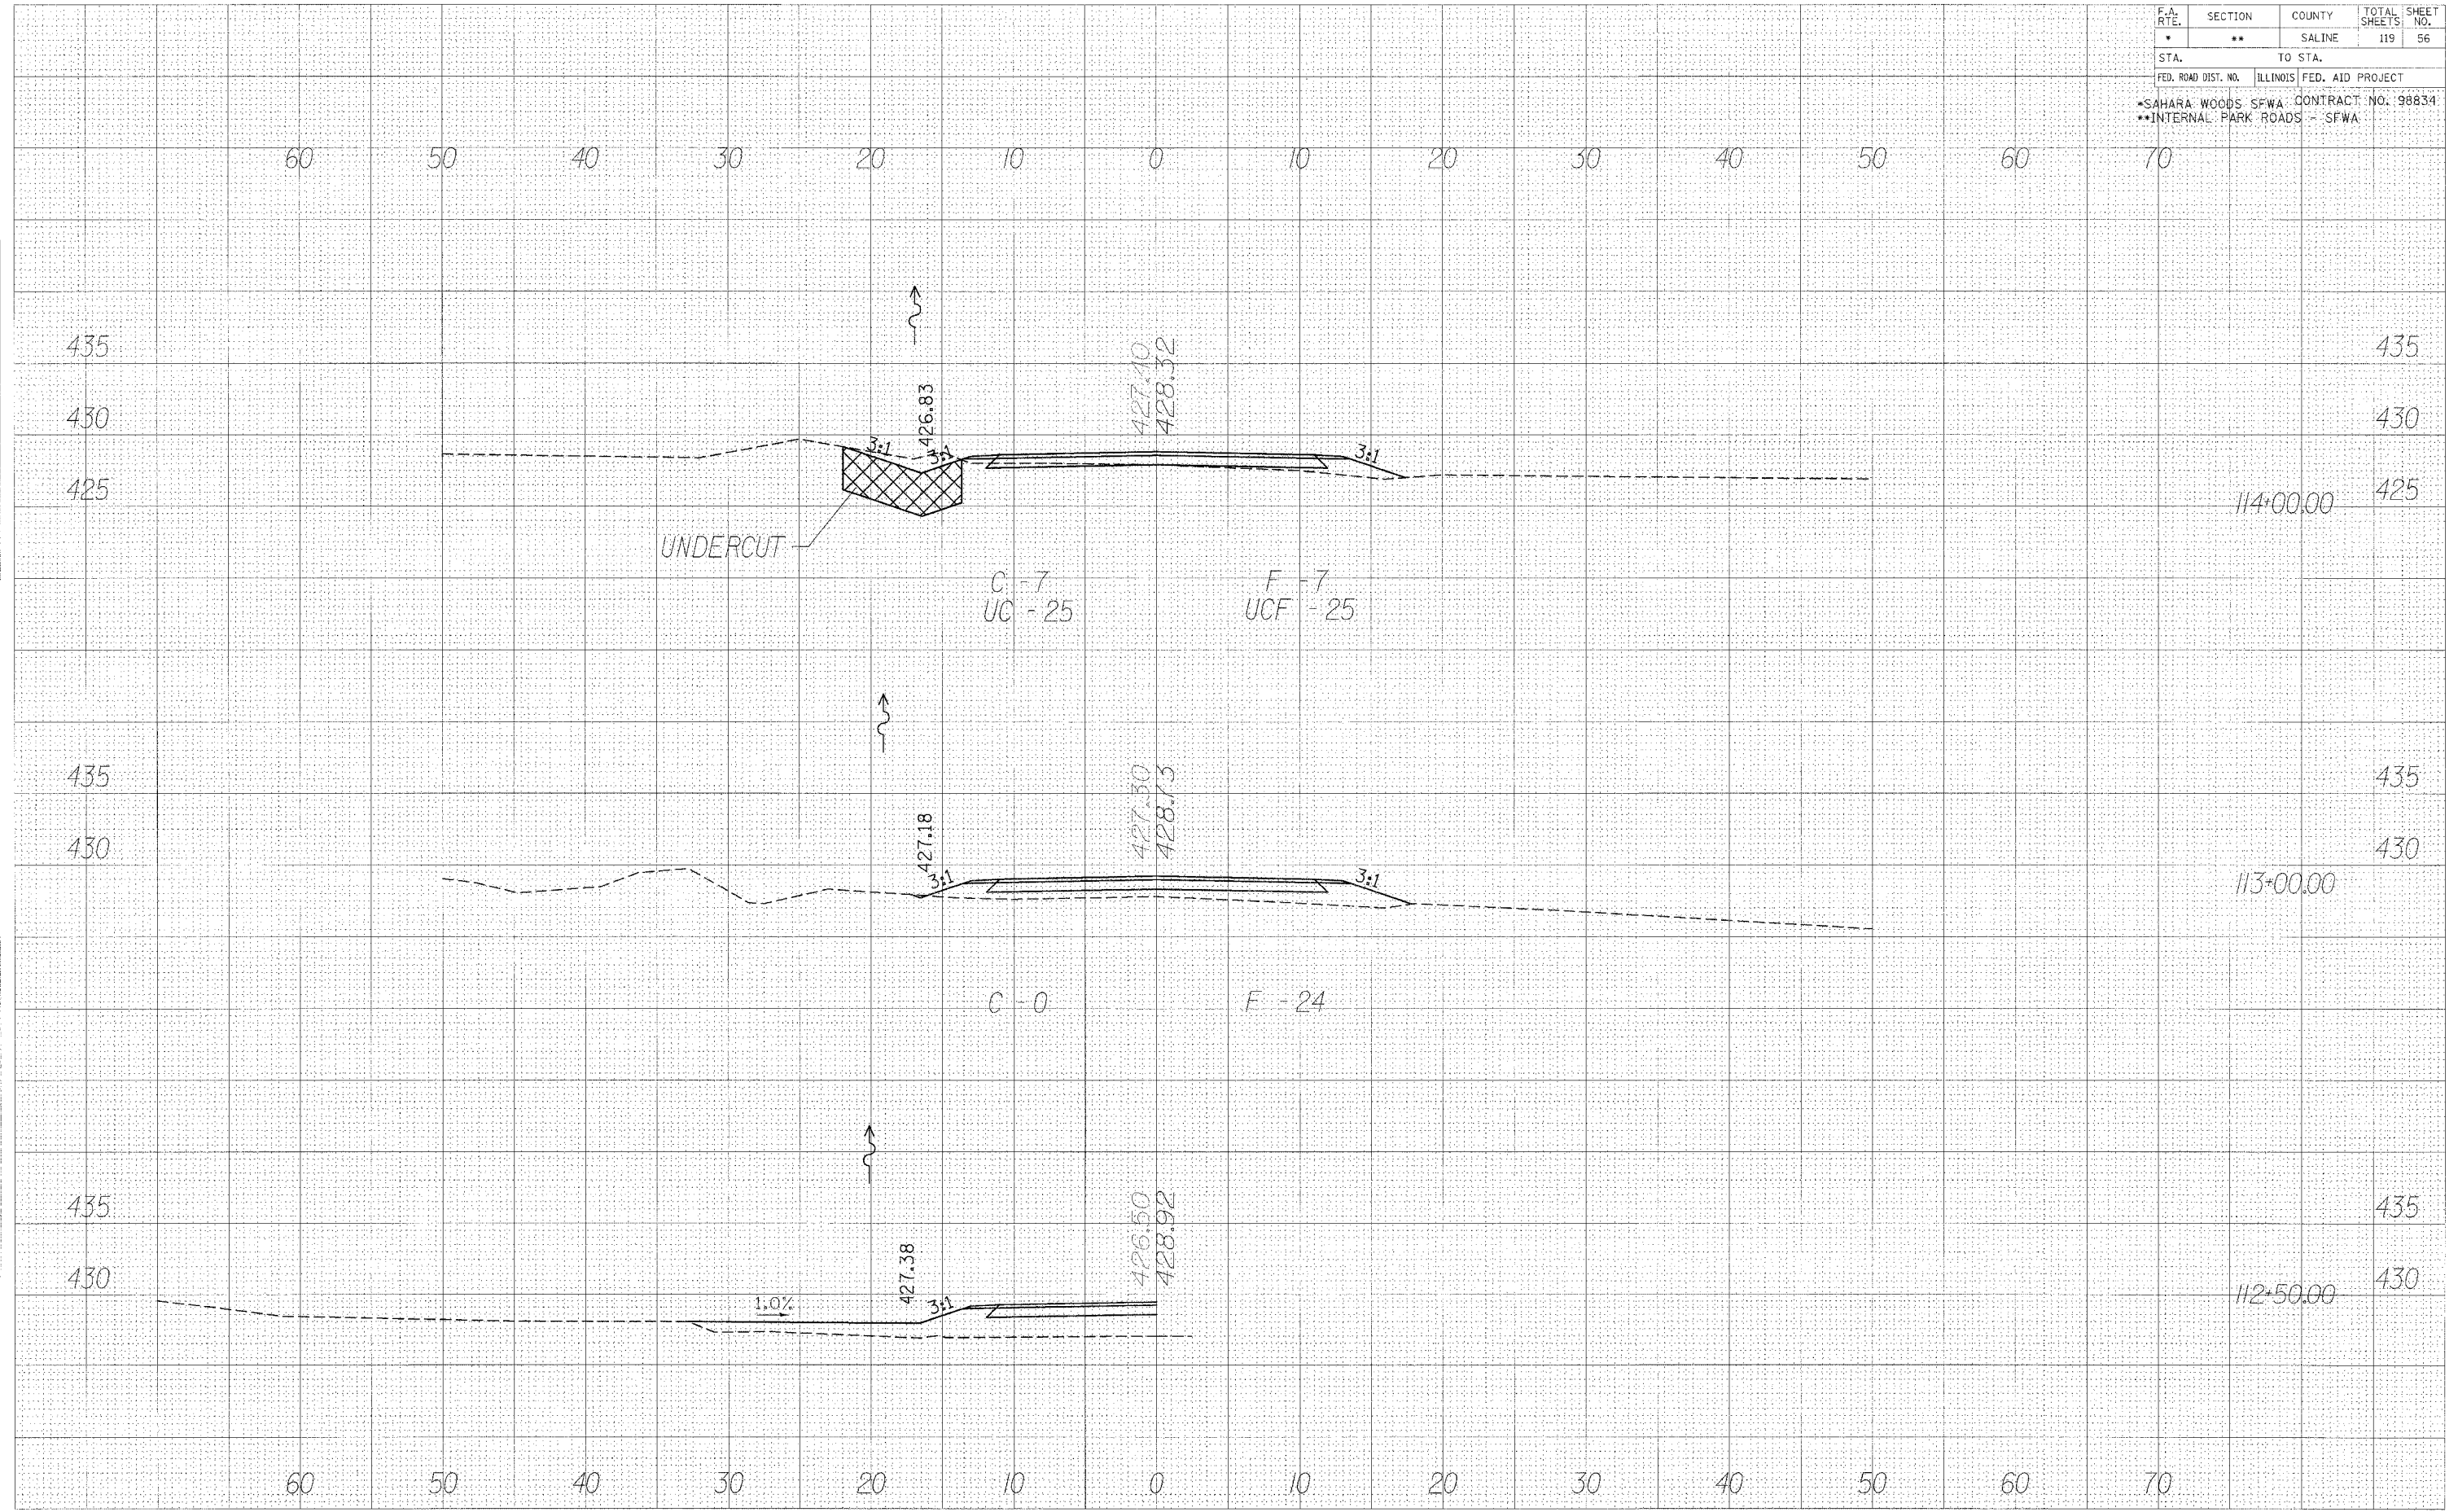

CROSS SECTIONS - TIPPLE RD.