

F.A. RTE.	SECTION	COUNTY	TOTAL SHEETS	SHEET NO.
*	**	SALINE	119	59
STA.		TO STA.		
FED. ROAD DIST. NO.	ILLINOIS	FED. AID PROJECT		
*SAHARA WOODS - SFWA		CONTRACT NO. 98834		
**INTERNAL PARK ROADS - SFWA				

DATE: _____ BY: _____

FINAL SURVEY NOTE BOOK NO. _____

REVISIONS: _____

TEMP. DATE: _____

AREAS CHECKED: _____


DATE: _____ BY: _____

ORIGINAL SURVEY NOTE BOOK NO. _____

REVISIONS: _____

TEMP. DATE: _____

AREAS CHECKED: _____

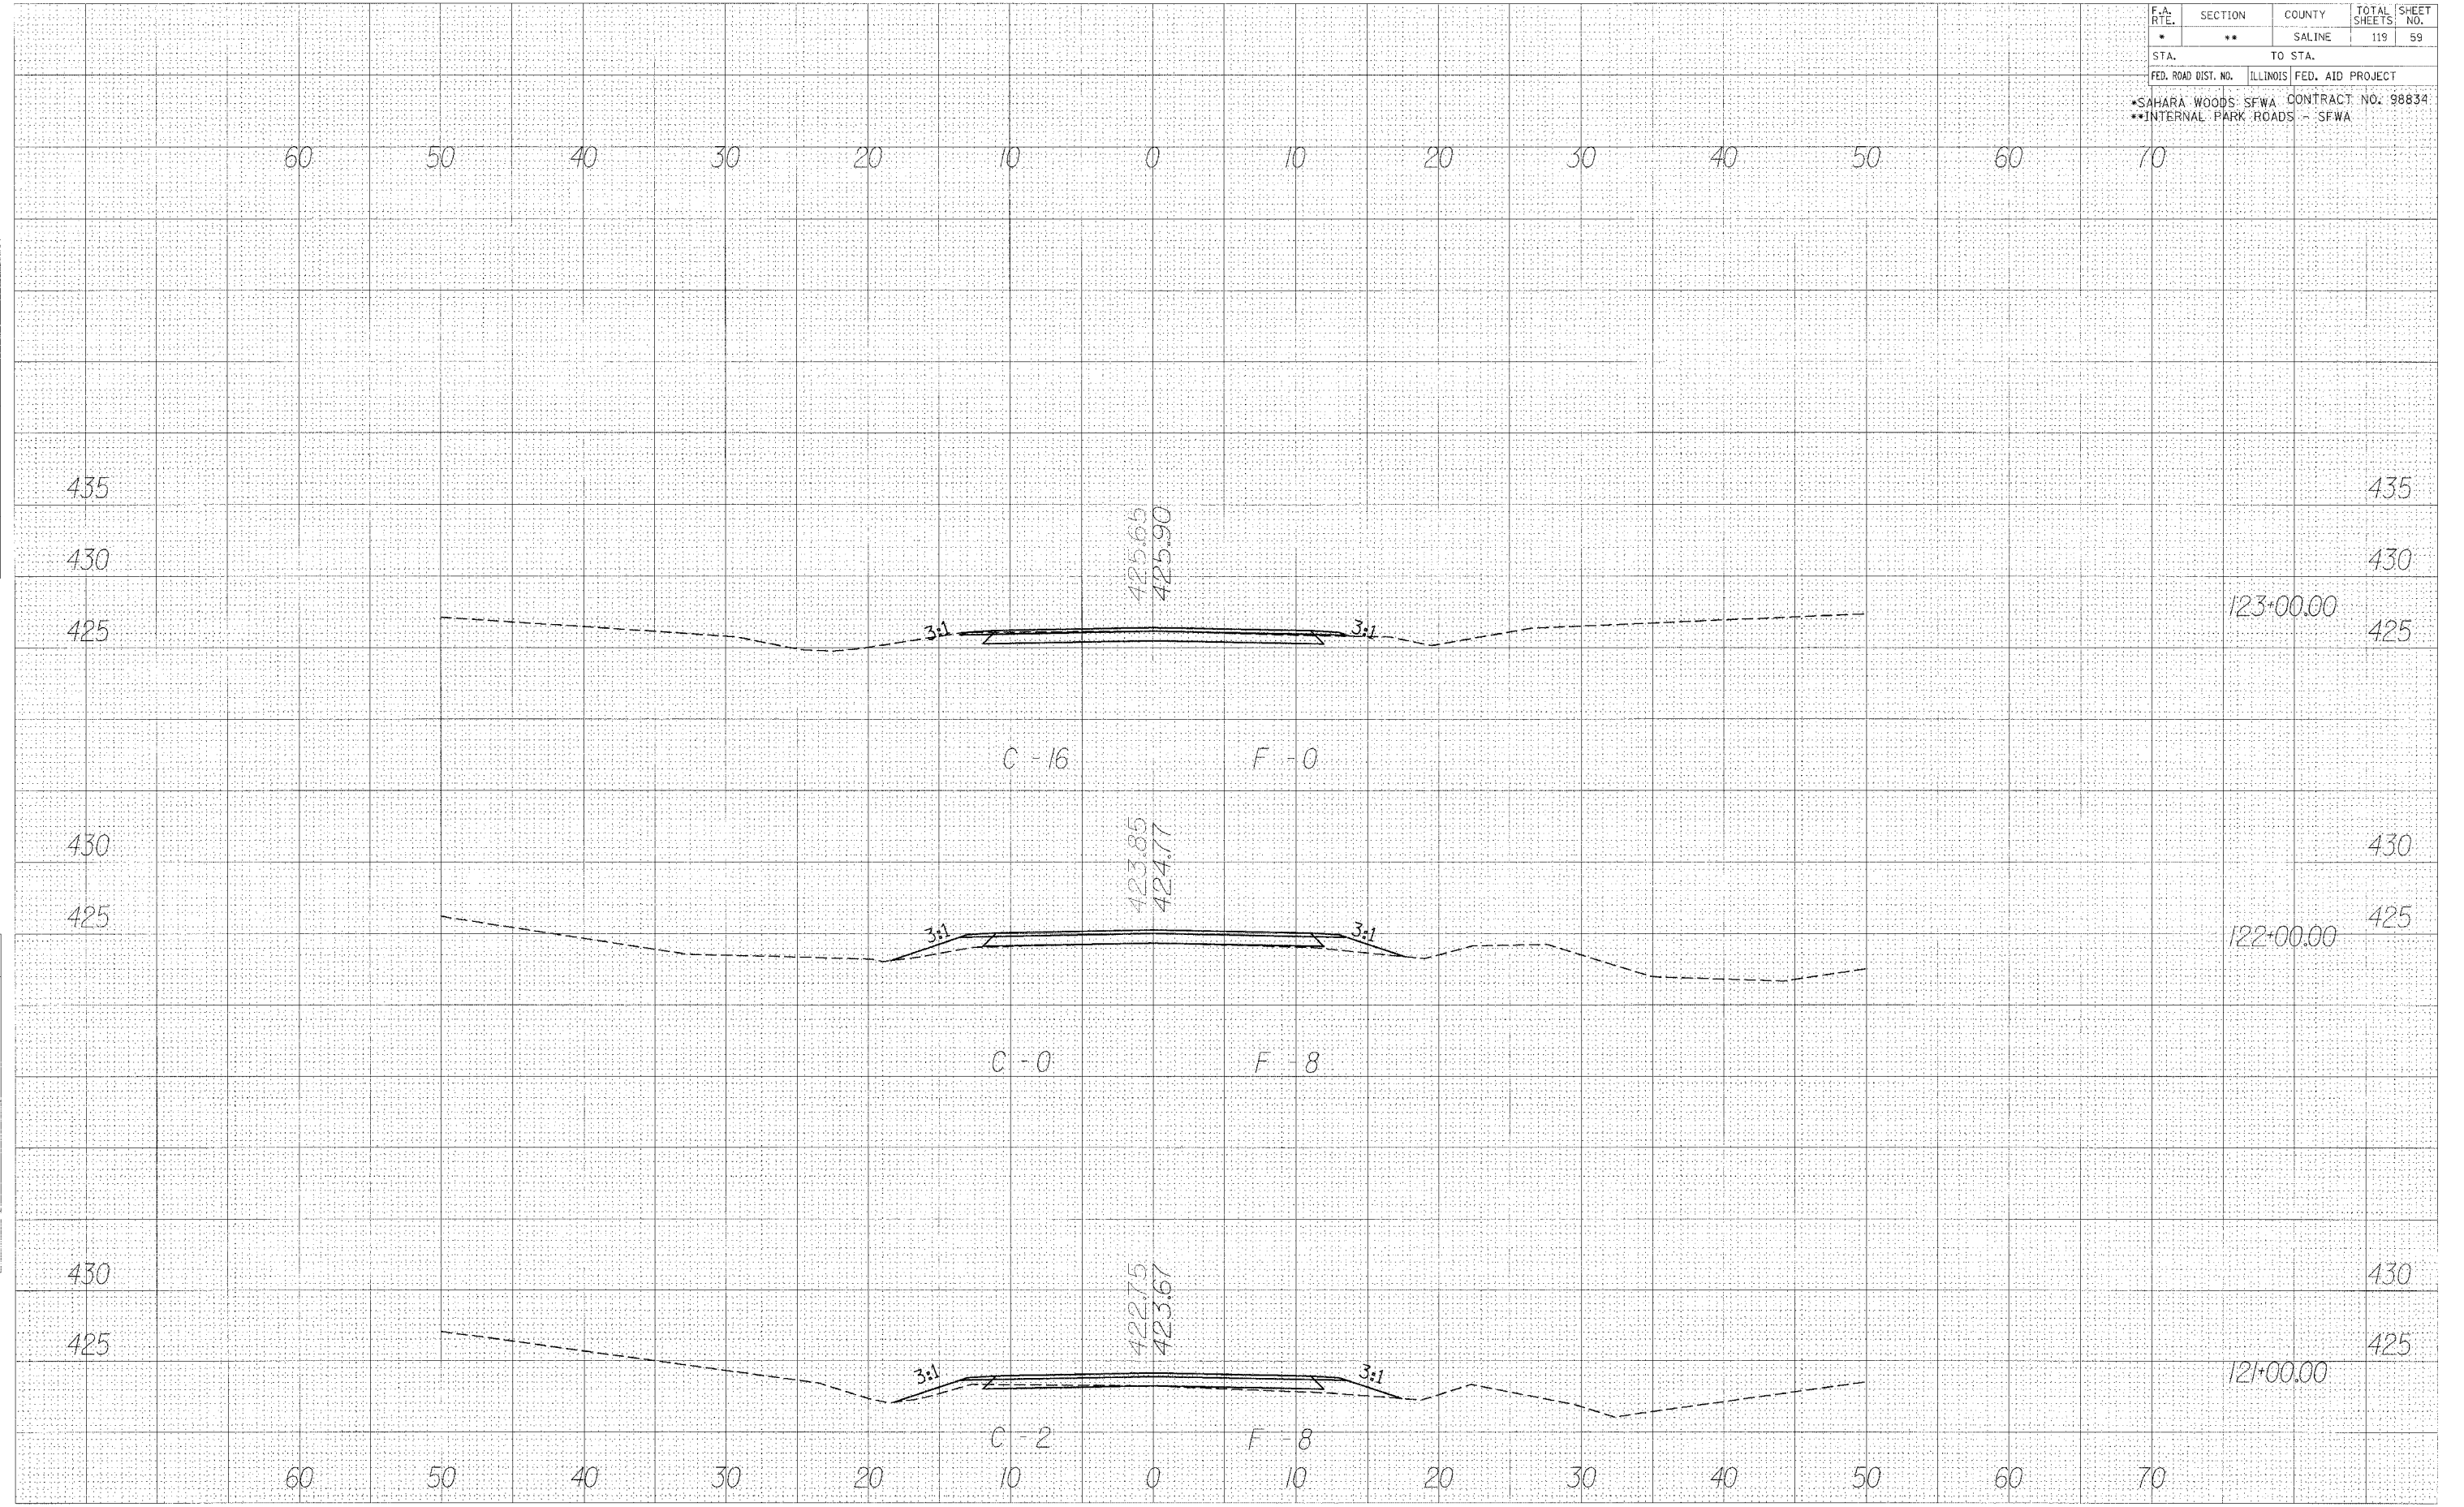

CROSS SECTIONS - TIPPLE RD.