


F.A. RTE.	SECTION	COUNTY	TOTAL SHEETS	SHEET NO.
•	••	SALINE	119	60
STA.		TO STA.		
FED. ROAD DIST. NO.	ILLINOIS	FED. AID PROJECT		
•SAHARA WOODS, SFWA		CONTRACT NO: 98834		
•INTERNAL PARK ROADS - SFWA				

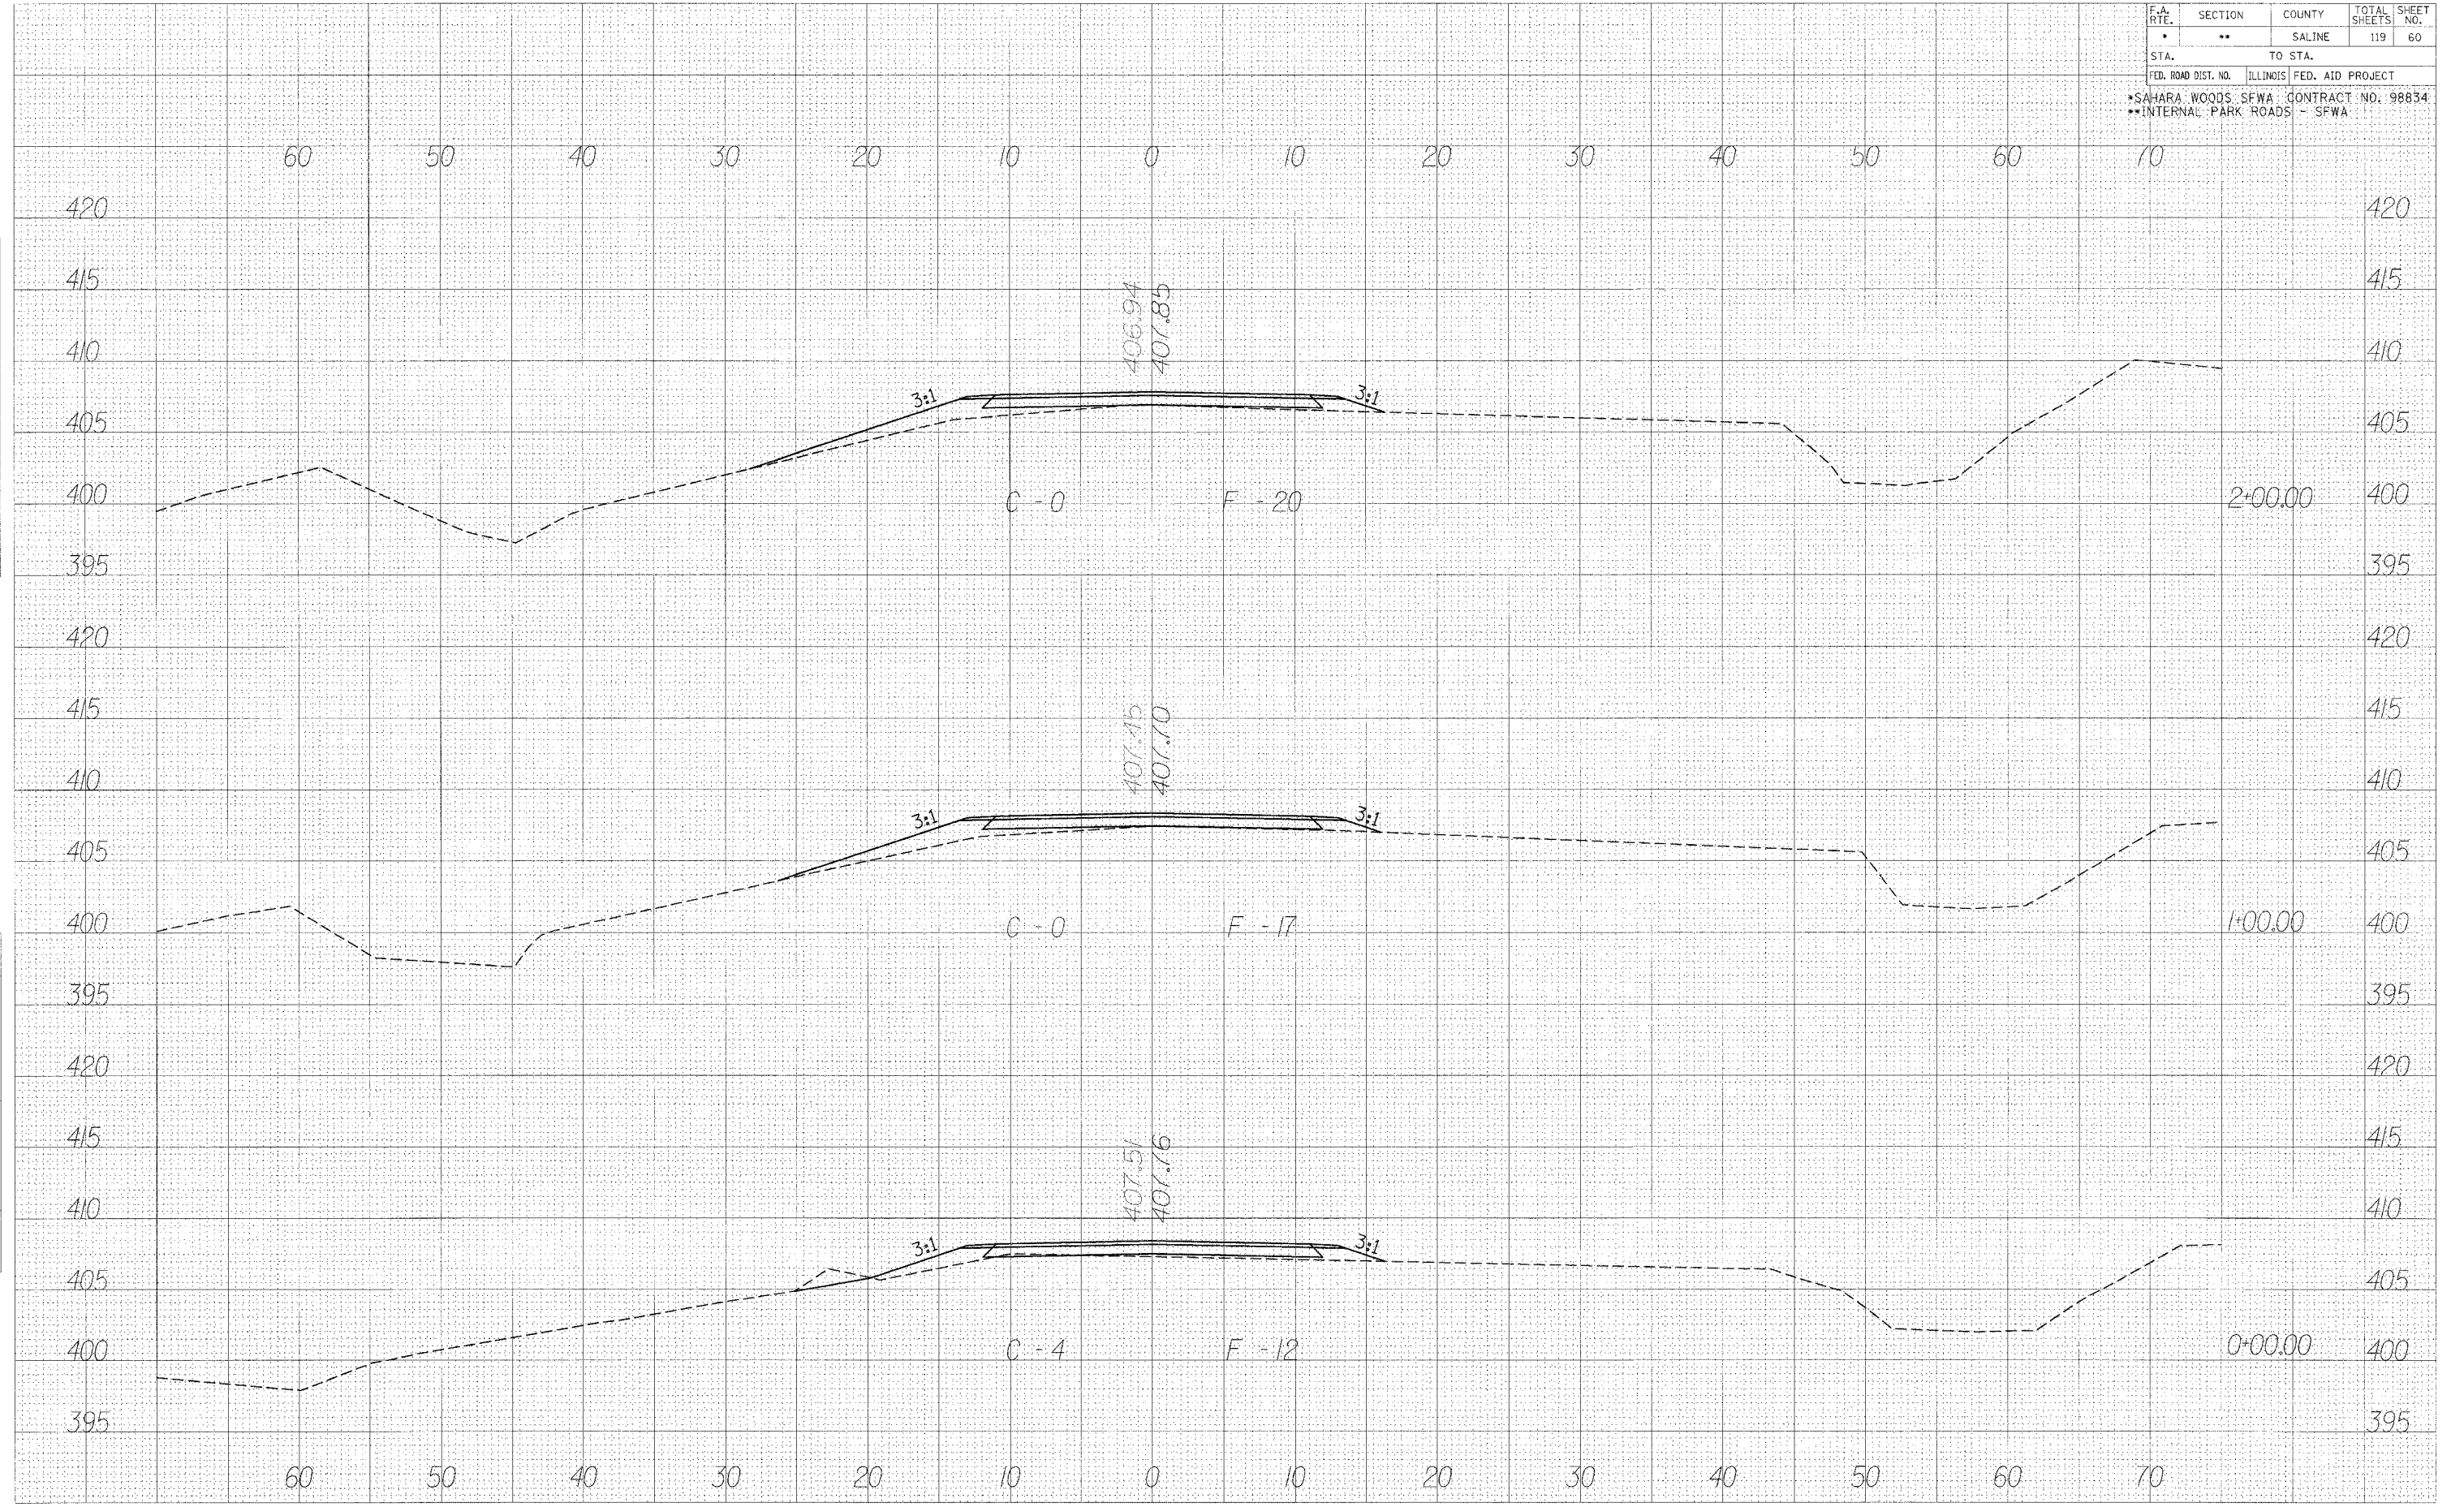

FINAL SURVEY DATE: _____ BY: _____
 SURVEYED BY: _____
 NOTE BOOK NO.: _____
 TEMPLATE NO.: _____
 AREAS CHECKED: _____

ORIGINAL SURVEY DATE: _____ BY: _____
 SURVEYED BY: _____
 NOTE BOOK NO.: _____
 TEMPLATE NO.: _____
 AREAS CHECKED: _____

CROSS SECTIONS - LAKE RD.