


| F.A. RTE.                             | SECTION | COUNTY                    | TOTAL SHEETS | SHEET NO. |
|---------------------------------------|---------|---------------------------|--------------|-----------|
| *                                     | **      | SALINE                    | 119          | 61        |
| STA.                                  |         | TO STA.                   |              |           |
| FED. ROAD DIST. NO.                   |         | ILLINOIS FED. AID PROJECT |              |           |
| *SAHARA WOODS SFWA CONTRACT NO. 98834 |         |                           |              |           |
| **INTERNAL PARK ROADS - SFWA          |         |                           |              |           |

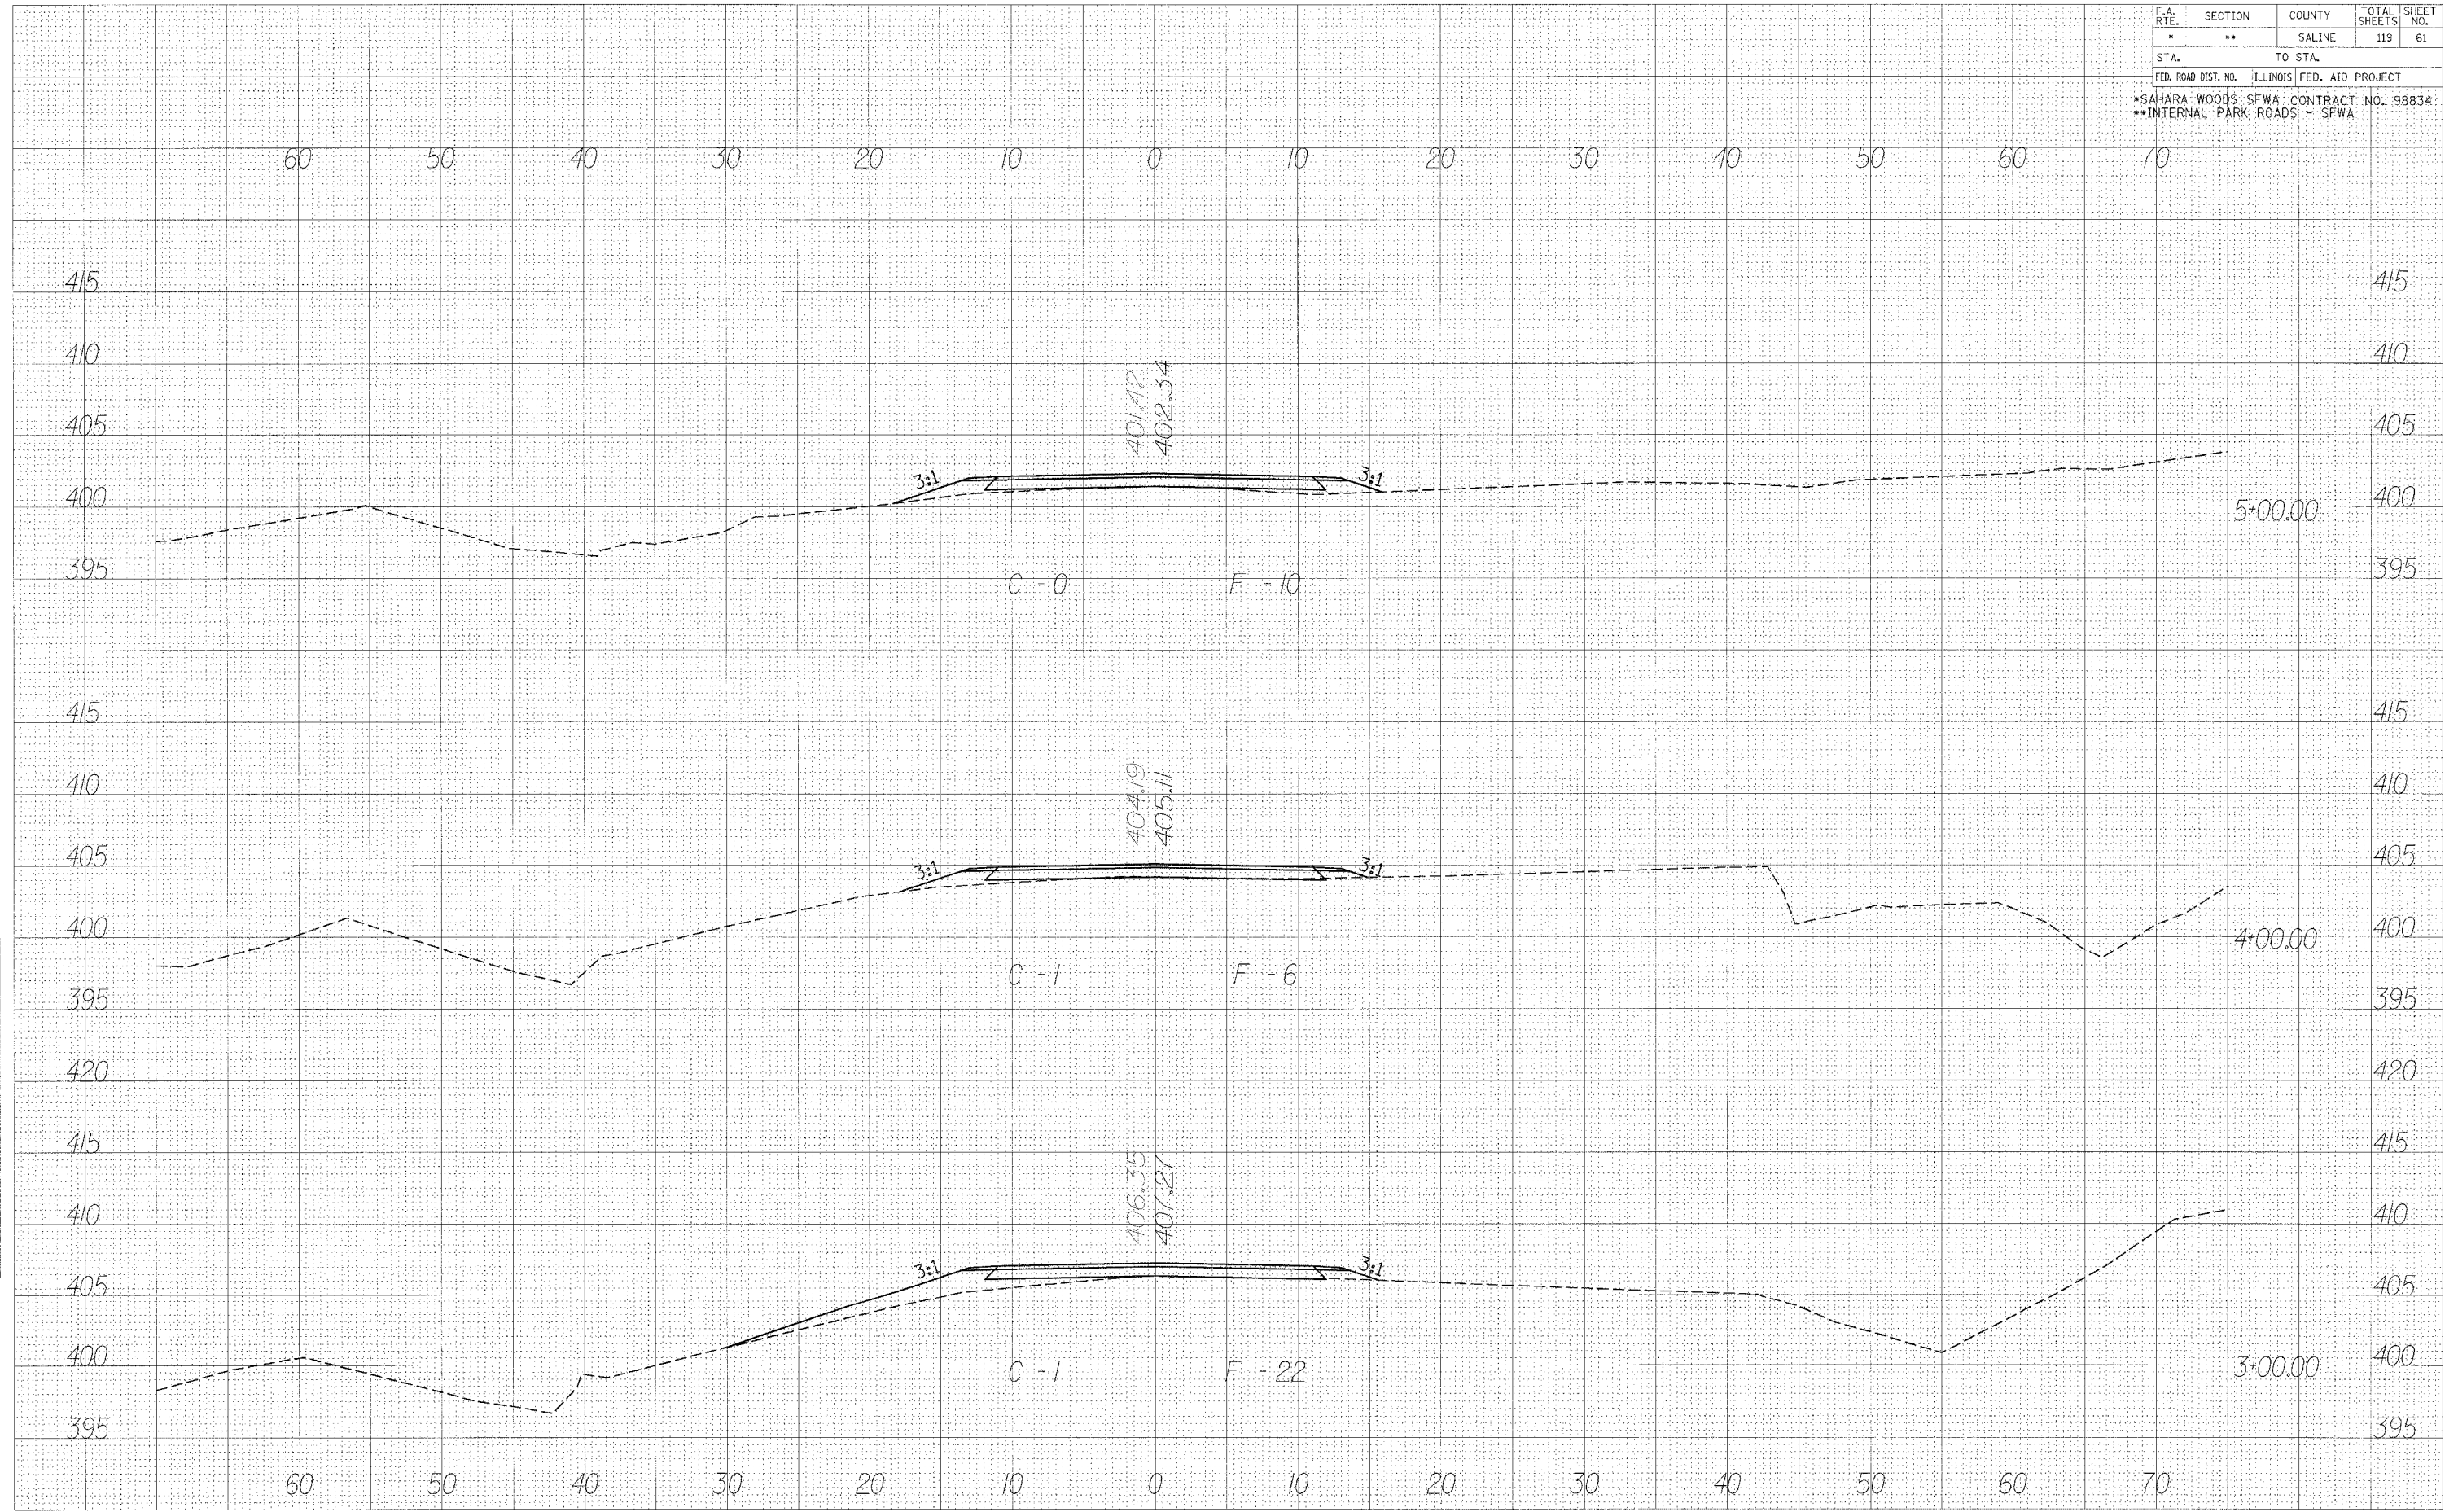

|              |  |
|--------------|--|
| DATE         |  |
| BY           |  |
| FINAL SURVEY |  |
| NOTE BOOK    |  |
| NO.          |  |

|                 |  |
|-----------------|--|
| DATE            |  |
| BY              |  |
| ORIGINAL SURVEY |  |
| NOTE BOOK       |  |
| NO.             |  |

CROSS SECTIONS - LAKE RD.