


F.A. RTE.	SECTION	COUNTY	TOTAL SHEETS	SHEET NO.
*	**	SALINE	119	63
STA. TO STA.				
FED. ROAD DIST. NO.	ILLINOIS	FED. AID PROJECT		
*SAHARA WOODS SFWA CONTRACT NO. 98834				
**INTERNAL PARK ROADS - SFWA				

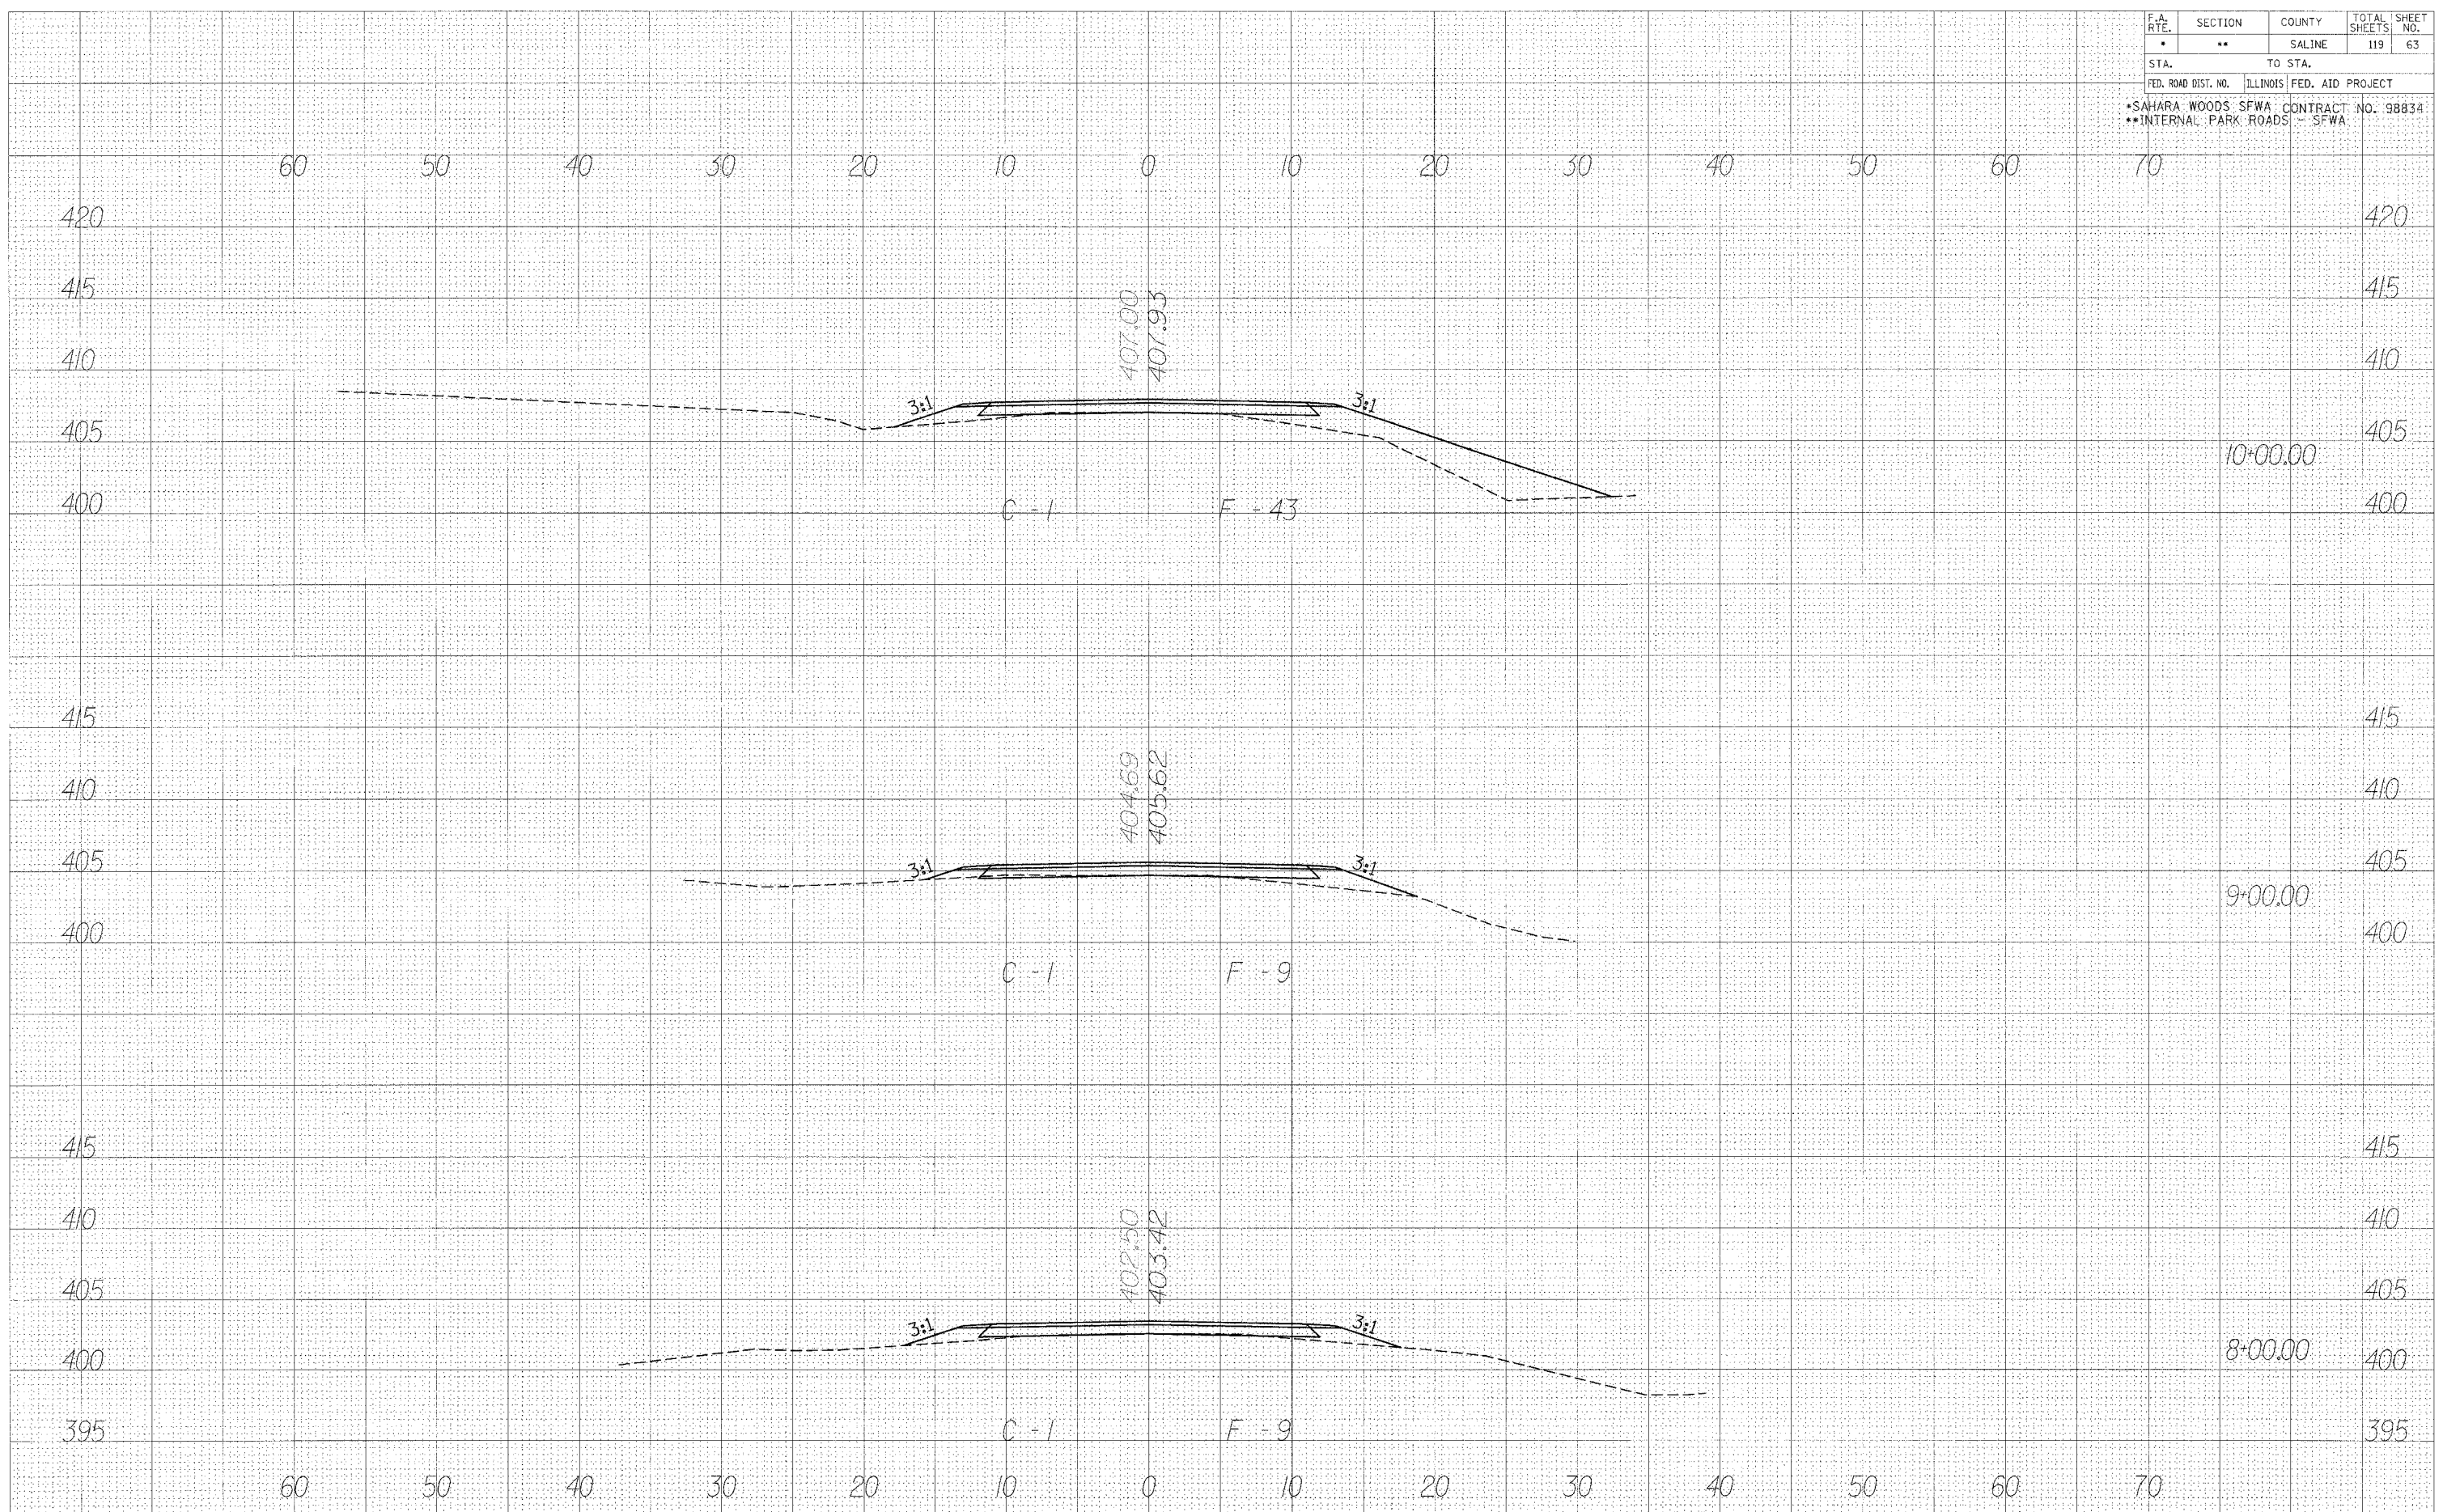

FINAL SUPPLY	BY	DATE
REVISIONS		
NO.		

ORIGINAL SUPPLY	BY	DATE
REVISIONS		
NO.		

CROSS SECTIONS - LAKE RD.