


F.A. RTE.	SECTION	COUNTY	TOTAL SHEETS	SHEET NO.
*	**	SALINE	119	67
STA.		TO STA.		
FED. ROAD DIST. NO.	ILLINOIS	FED. AID PROJECT		
*SAHARA WOODS SFWA		CONTRACT NO. 98834		
**INTERNAL PARK ROADS - SFWA				

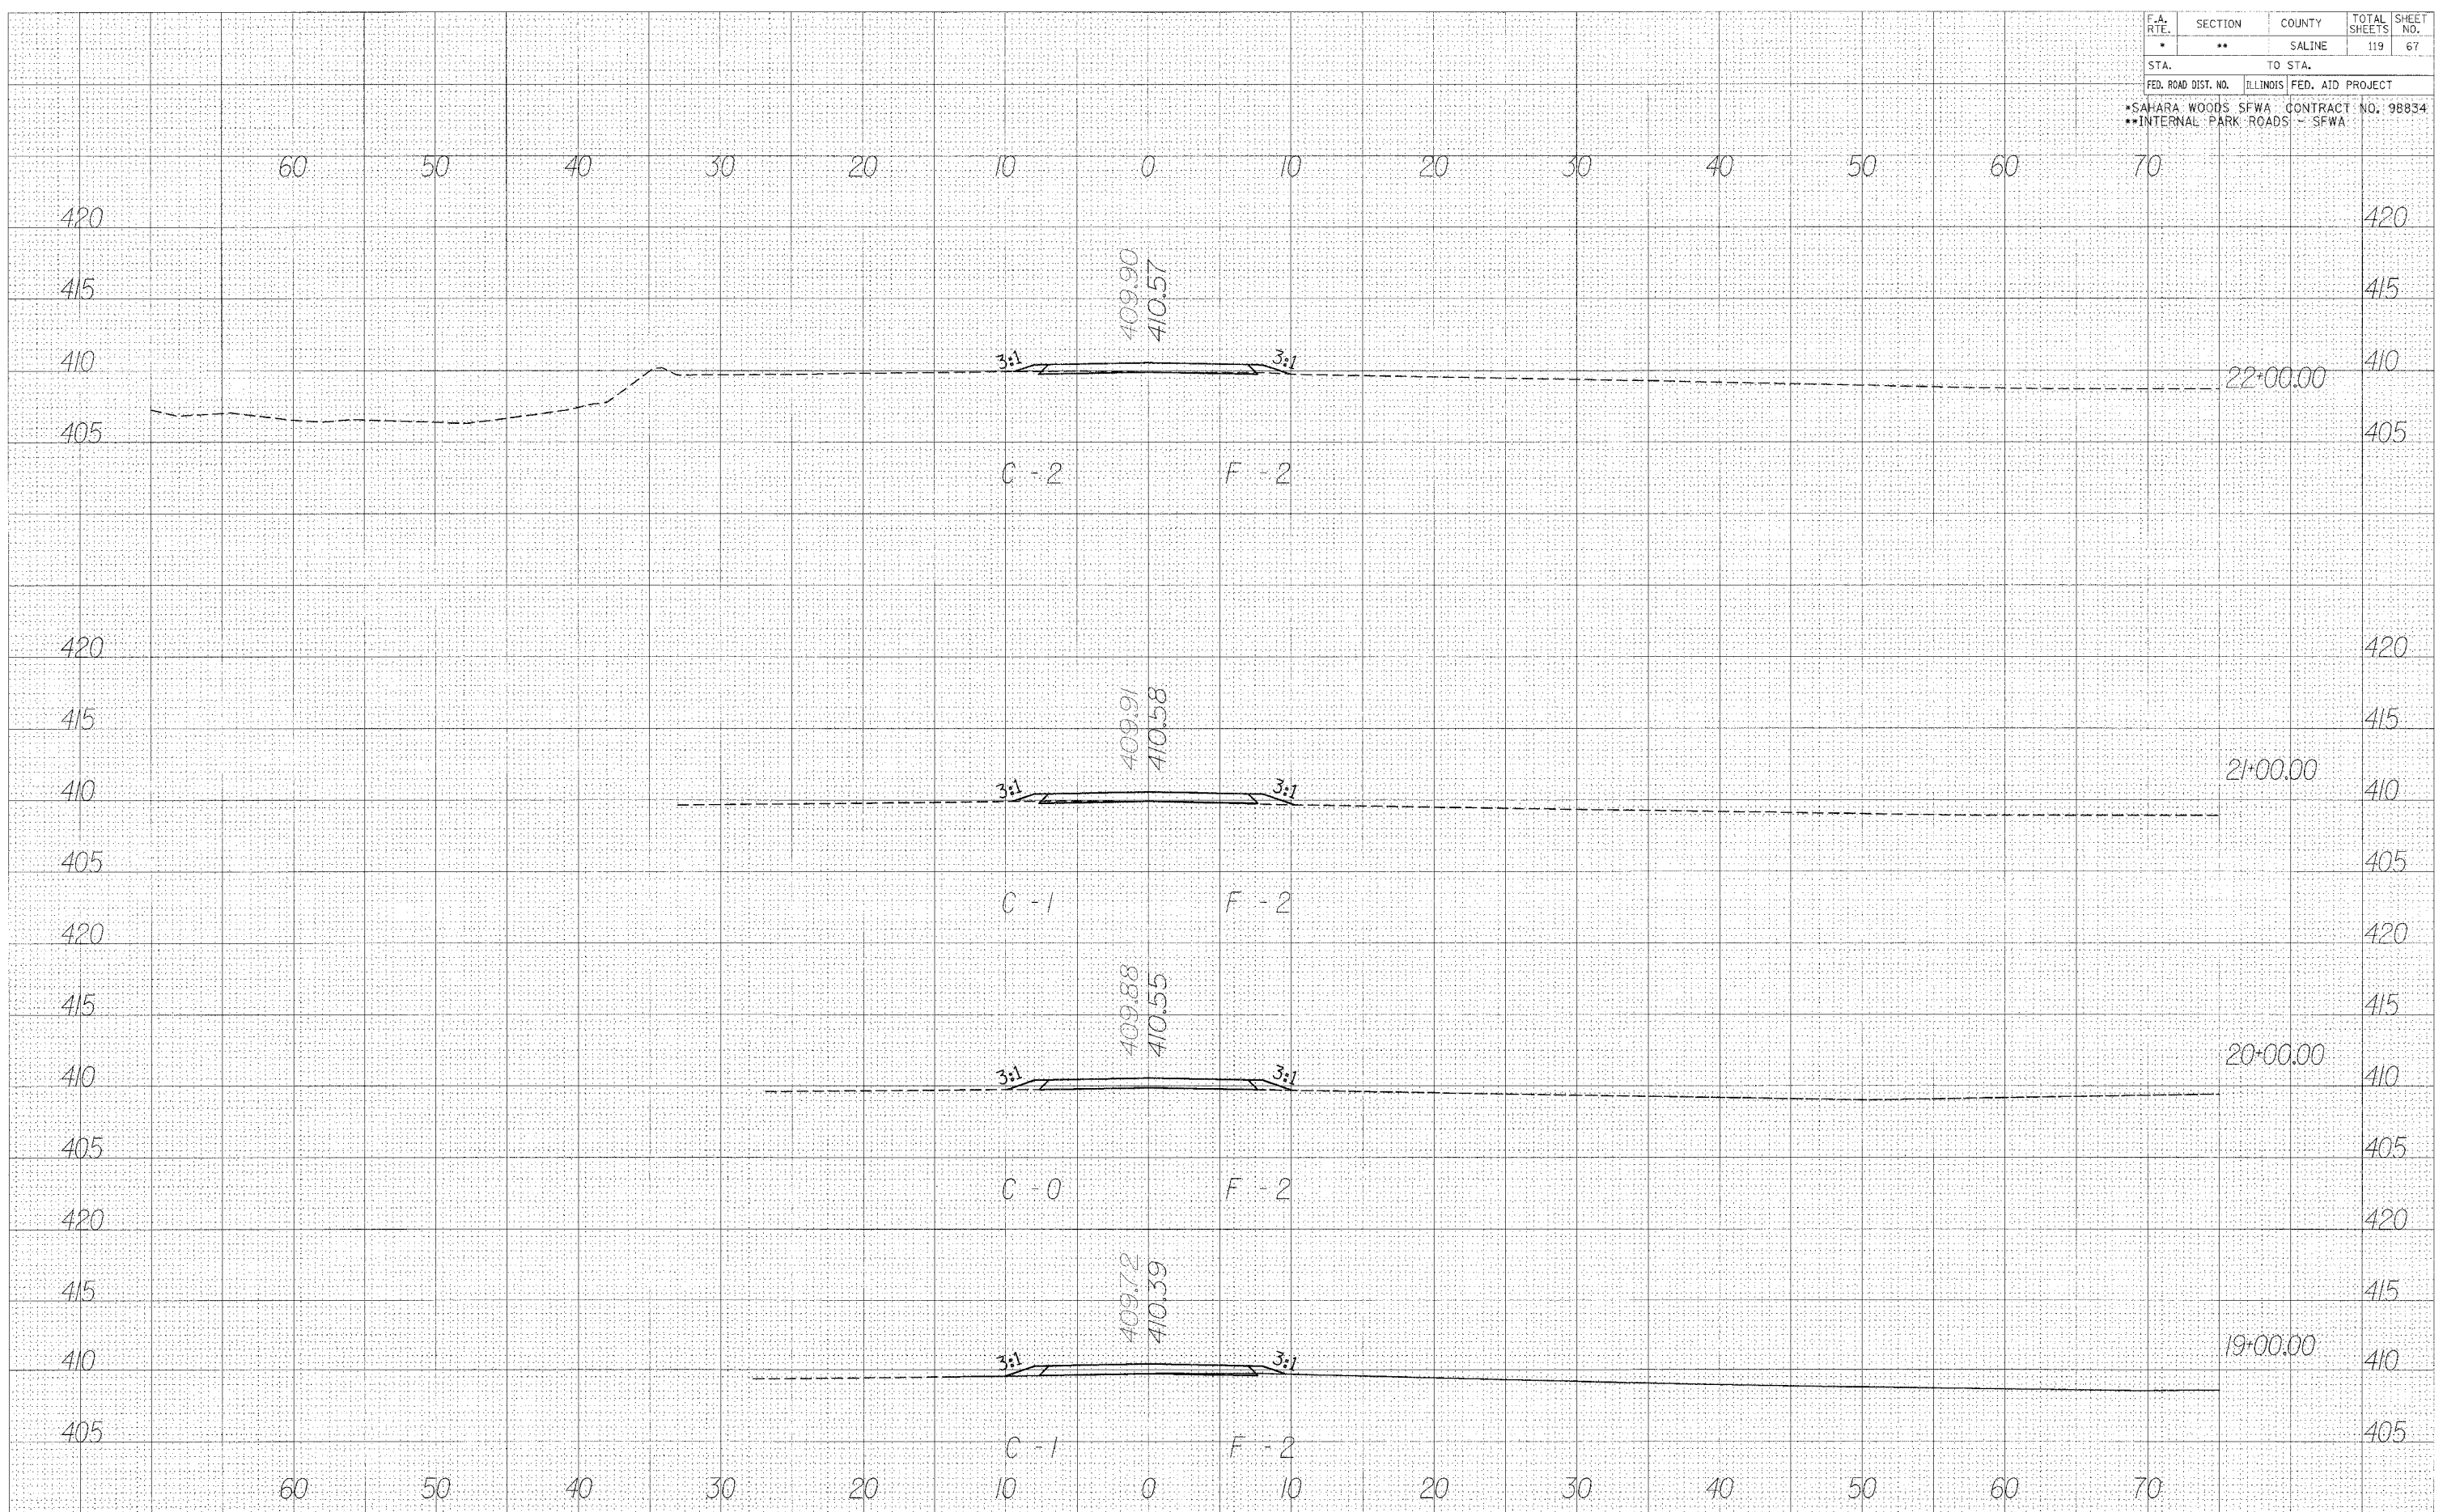

DATE	BY
SURVEYED	PLOTTED
NOTED	TEMPLATED
AREAS CHECKED	

DATE	BY
SURVEYED	PLOTTED
NOTED	TEMPLATED
AREAS CHECKED	

CROSS SECTIONS - LAKE RD.