


F.A. RTE.	SECTION	COUNTY	TOTAL SHEET
*	**	SALINE	119 73
STA.	TO STA.		
FED. ROAD DIST. NO.	ILLINOIS	FED. AID PROJECT	
*SAHARA WOODS SFWA CONTRACT NO. 98834			
**INTERNAL PARK ROADS - SFWA			

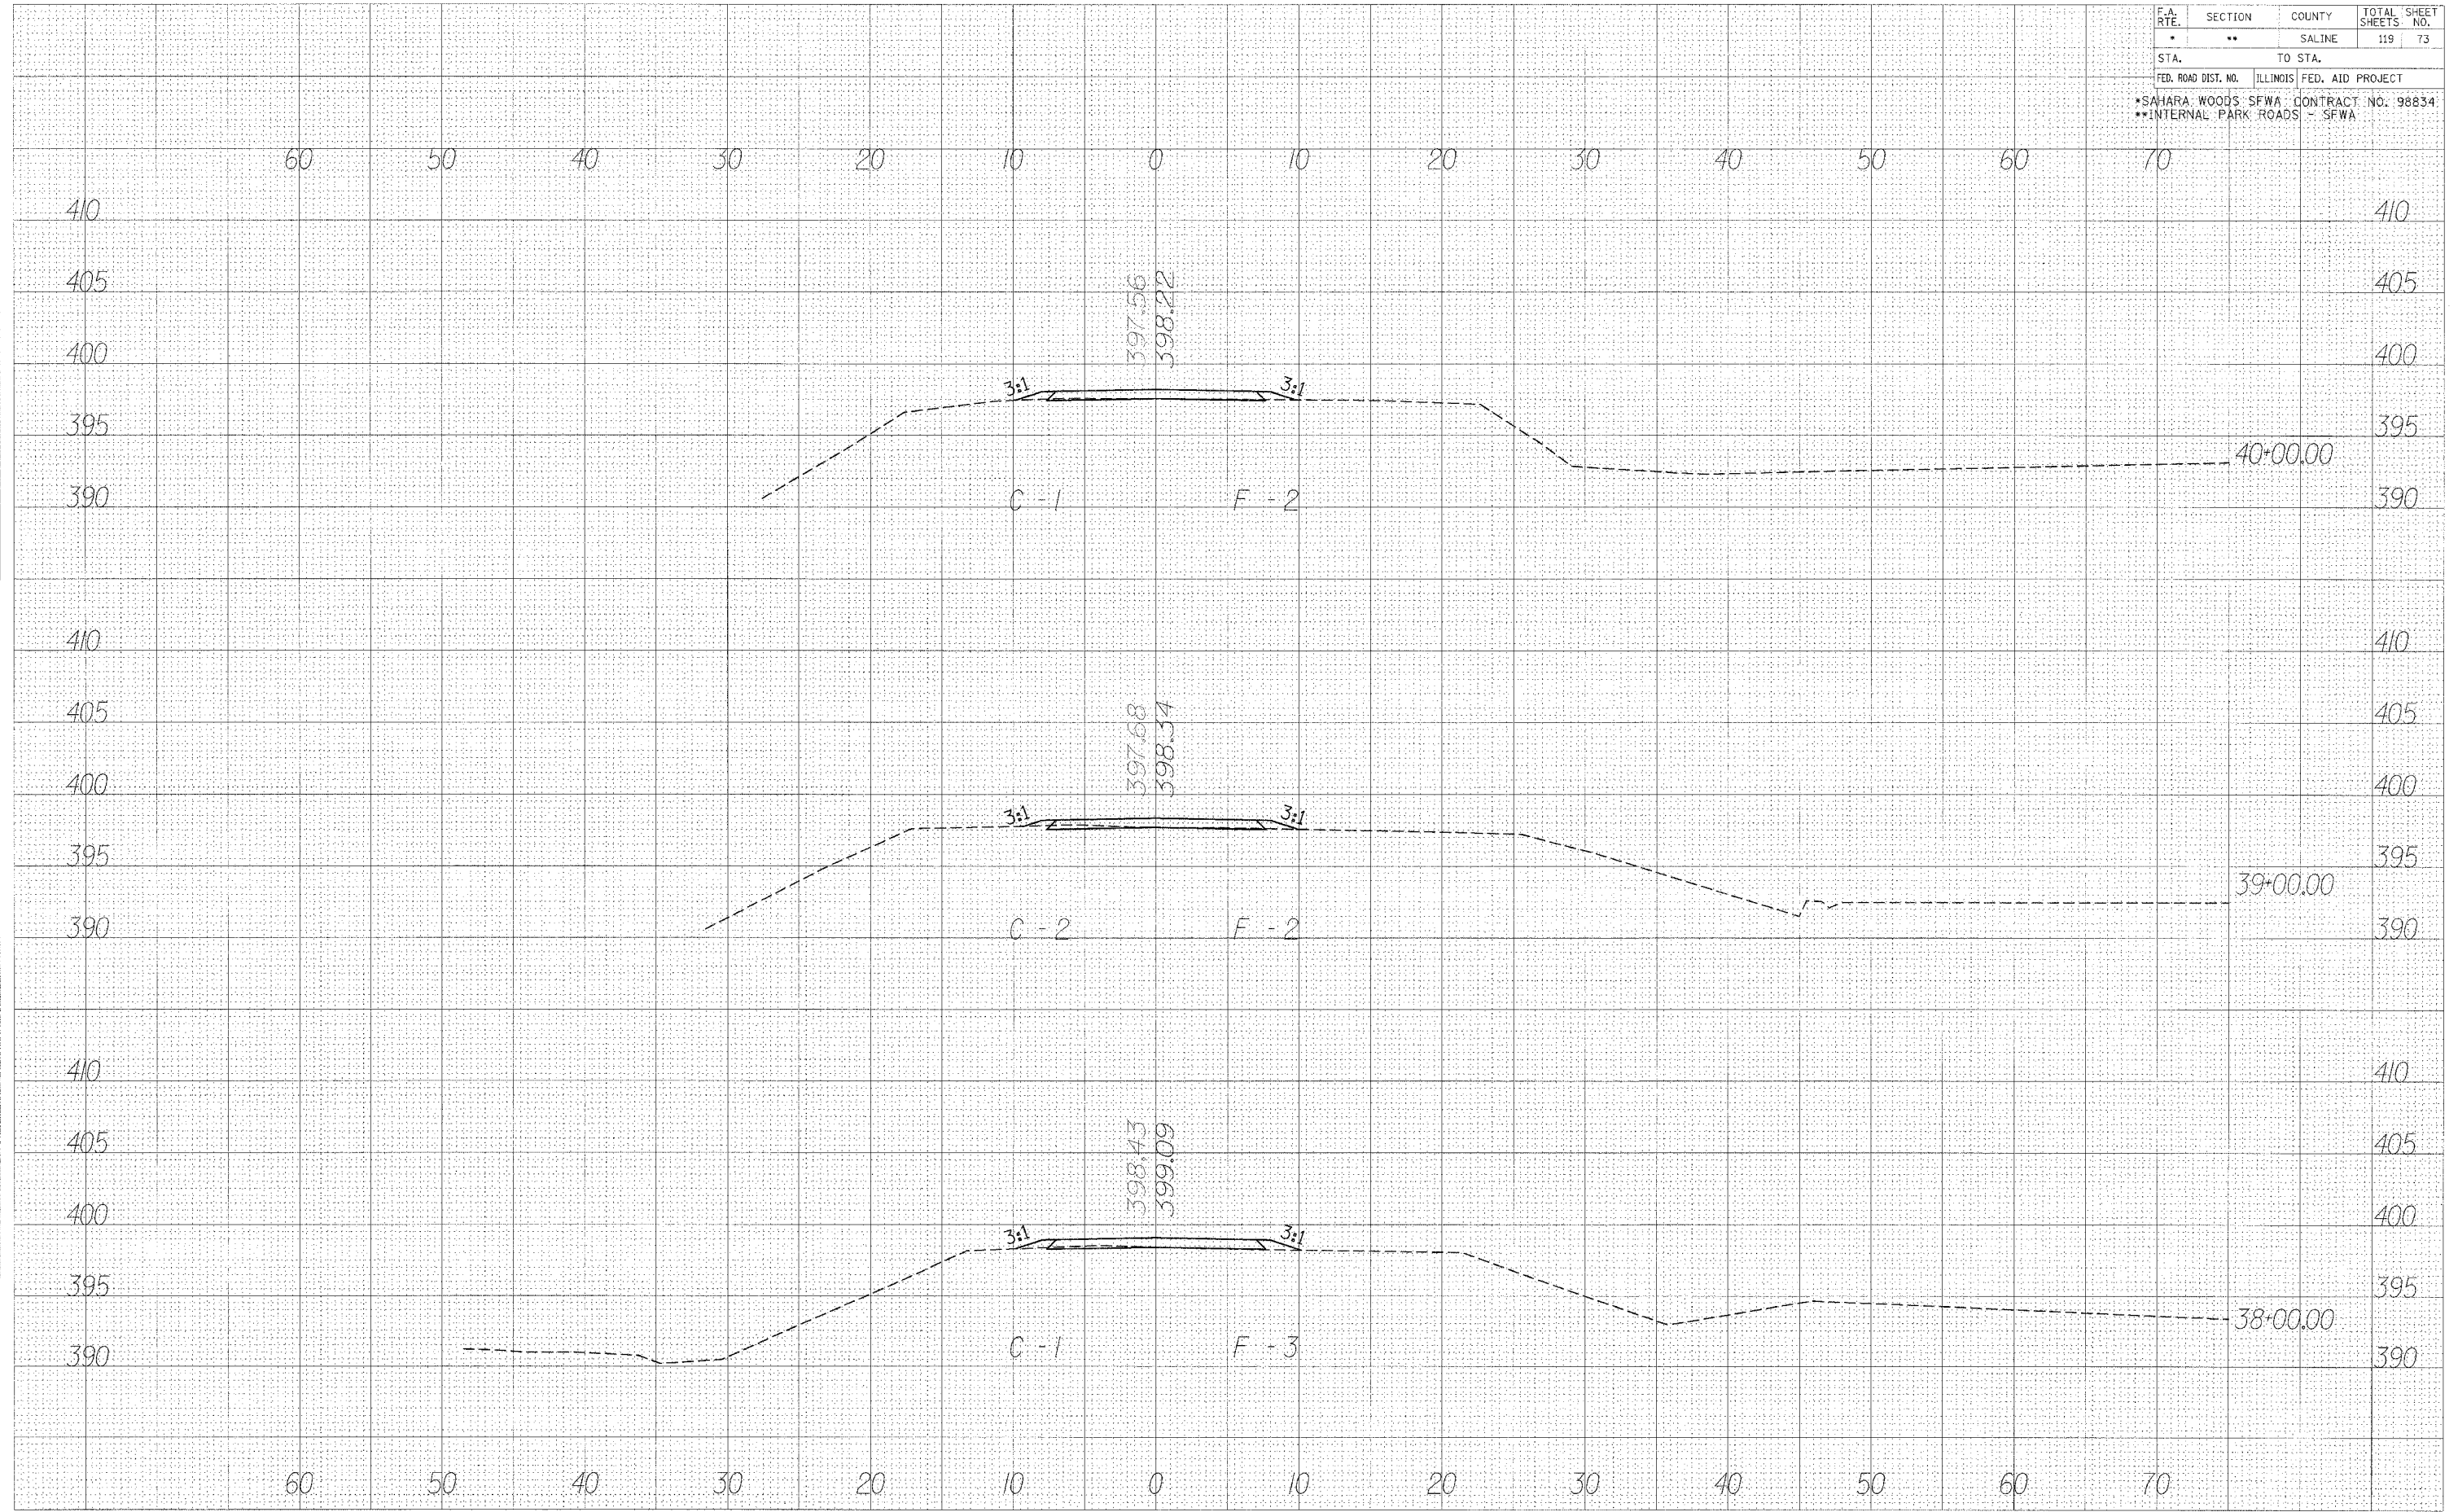

CROSS SECTIONS - LAKE RD.

DATE: _____
 BY: _____
 SURVEYED: _____
 CHECKED: _____
 NO. OF BOOKS: _____
 AREAS CHECKED: _____

DATE: _____
 BY: _____
 SURVEYED: _____
 CHECKED: _____
 NO. OF BOOKS: _____
 AREAS CHECKED: _____