


F.A. RTE.	SECTION	COUNTY	TOTAL SHEETS	SHEET NO.
*	**	SALINE	119	77
STA.		TO STA.		
FED. ROAD DIST. NO.	ILLINOIS	FED. AID PROJECT		
*SAHARA WOODS SFWA		CONTRACT NO. 98834	410	
**INTERNAL PARK ROADS - SFWA				

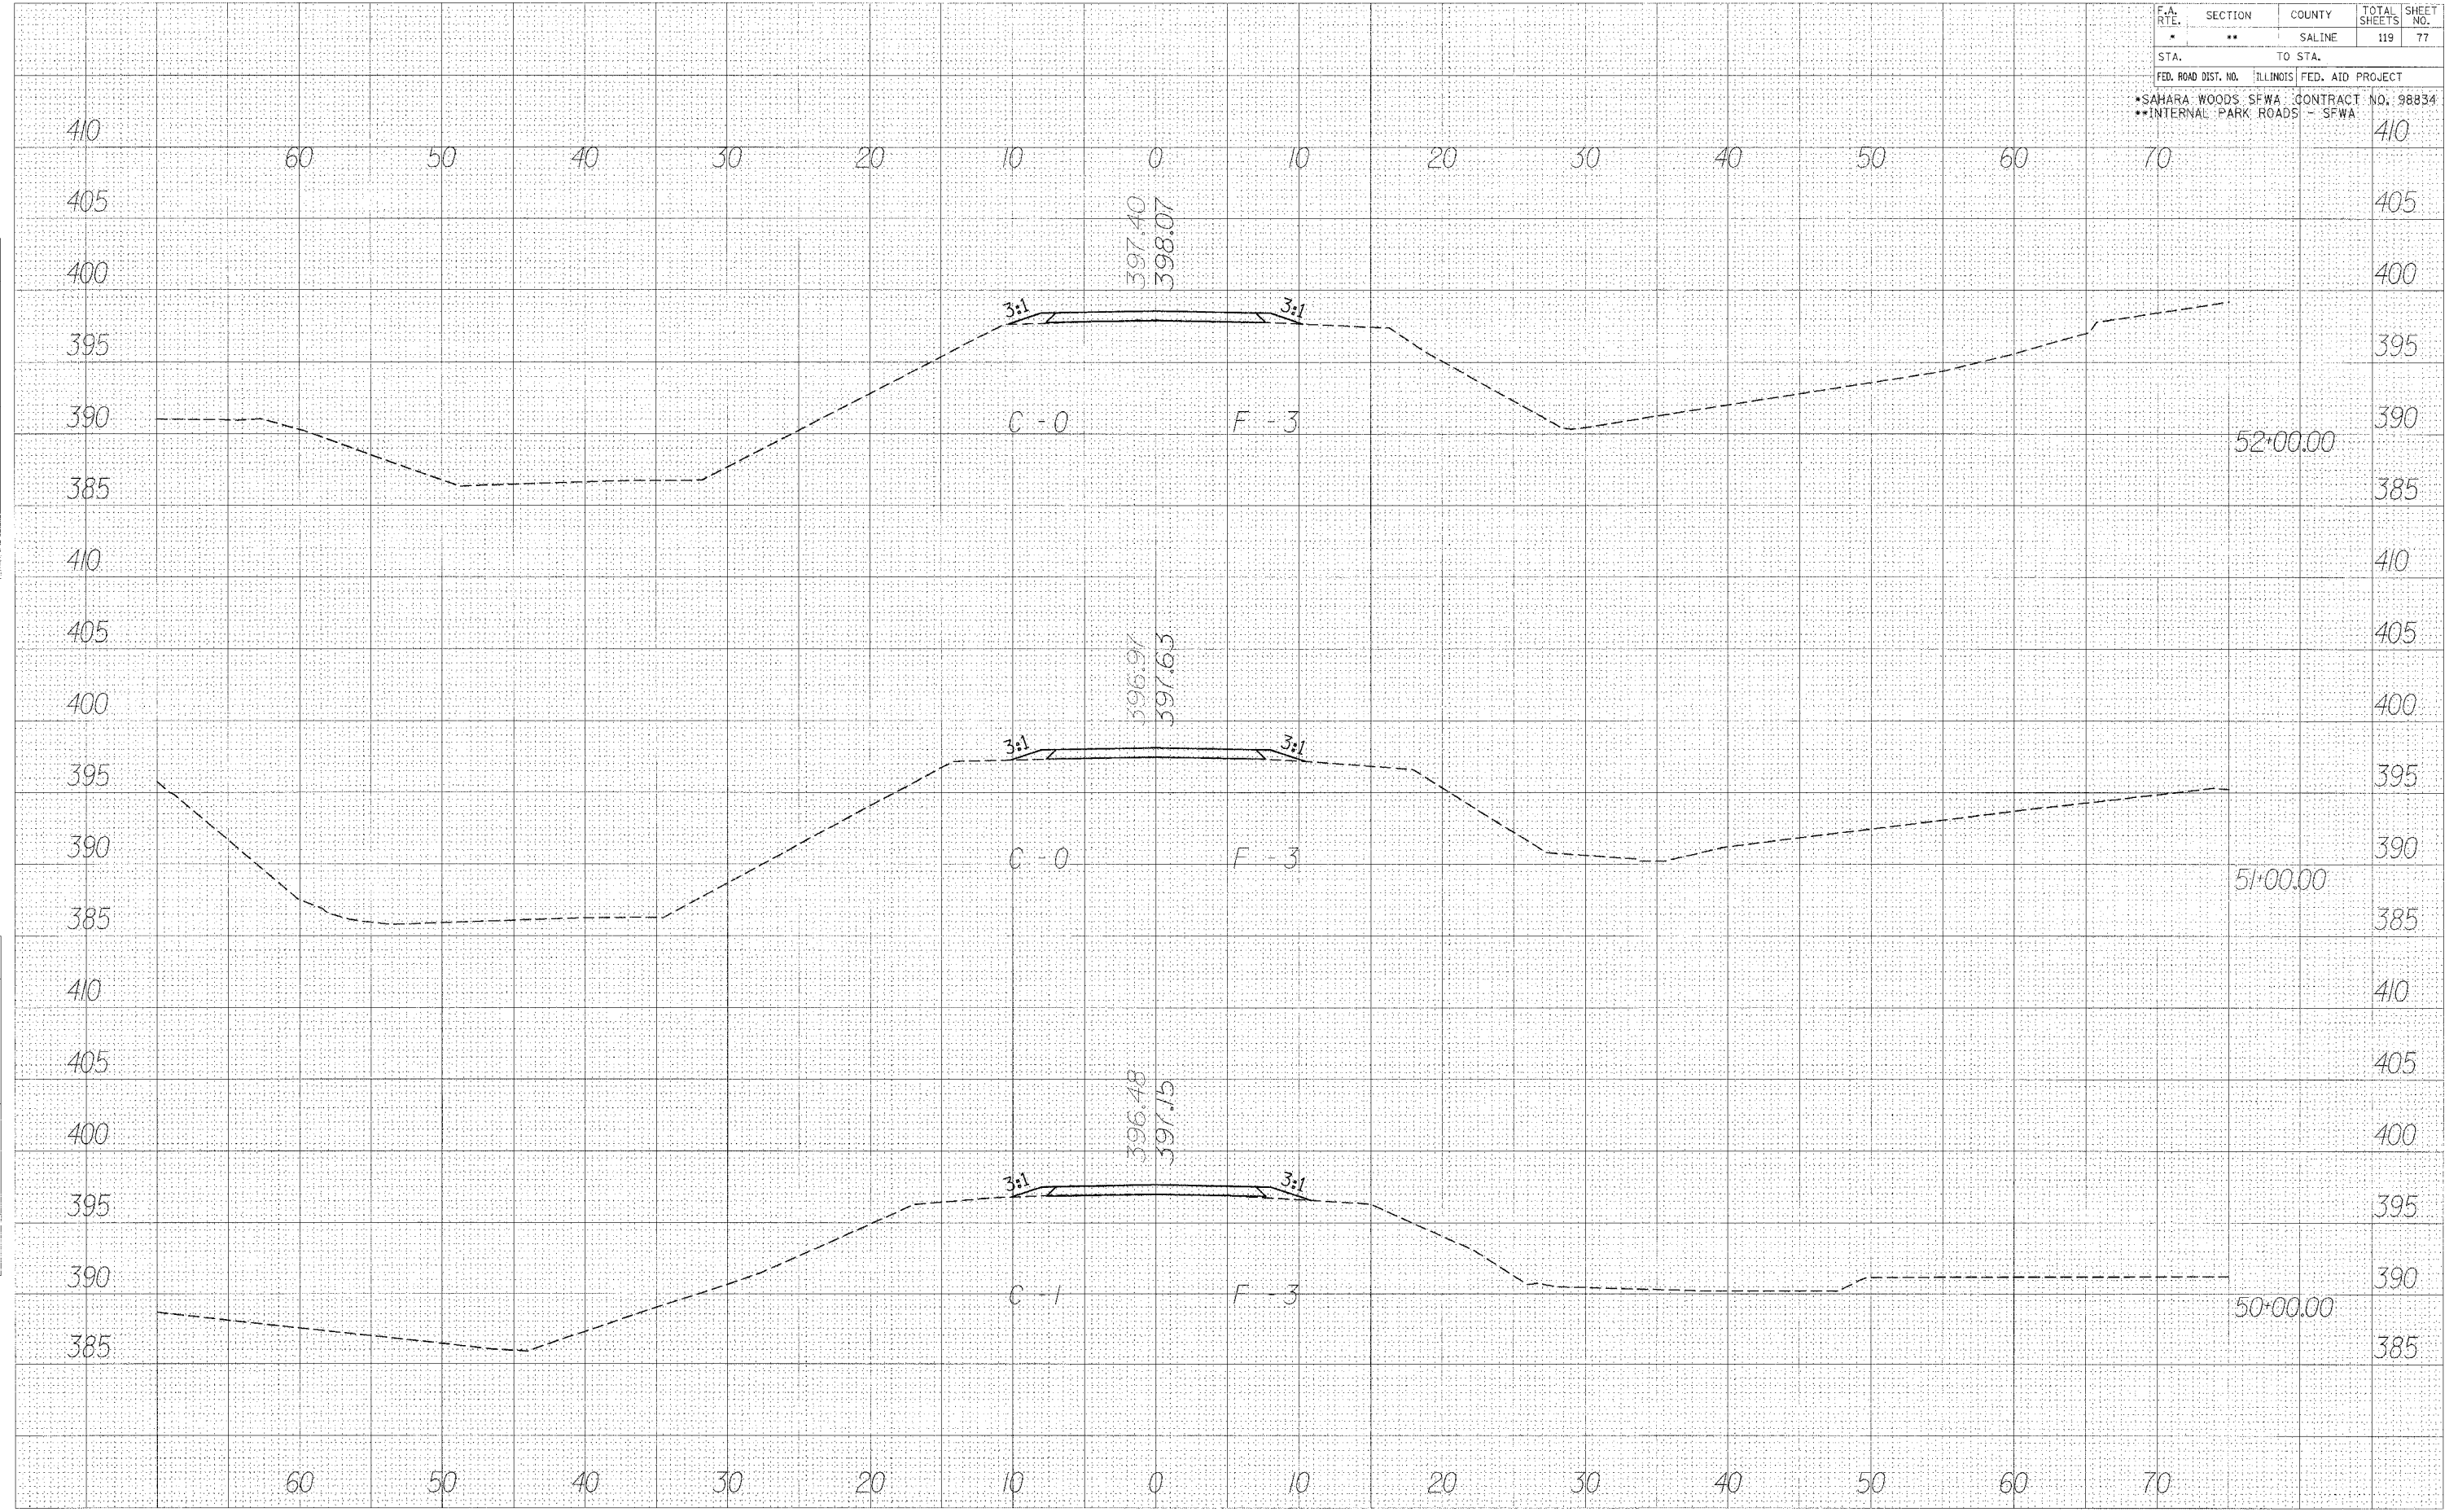

FINAL SURVEY DATE  
 SURVEYED BY  
 CHECKED BY  
 NOTE BOOK NO.  
 AREAS CHECKED

ORIGINAL SURVEY DATE  
 SURVEYED BY  
 CHECKED BY  
 NOTE BOOK NO.  
 AREAS CHECKED

CROSS SECTIONS - LAKE RD.