


F.A. RTE.	SECTION	COUNTY	TOTAL SHEETS	SHEET NO.
•	**	SALINE	119	81
STA.		TO STA.		
FED. ROAD DIST. NO.	ILLINOIS	FED. AID PROJECT		
*SAHARA WOODS SFWA		CONTRACT NO. 98834		
**INTERNAL PARK ROADS - SFWA			410	

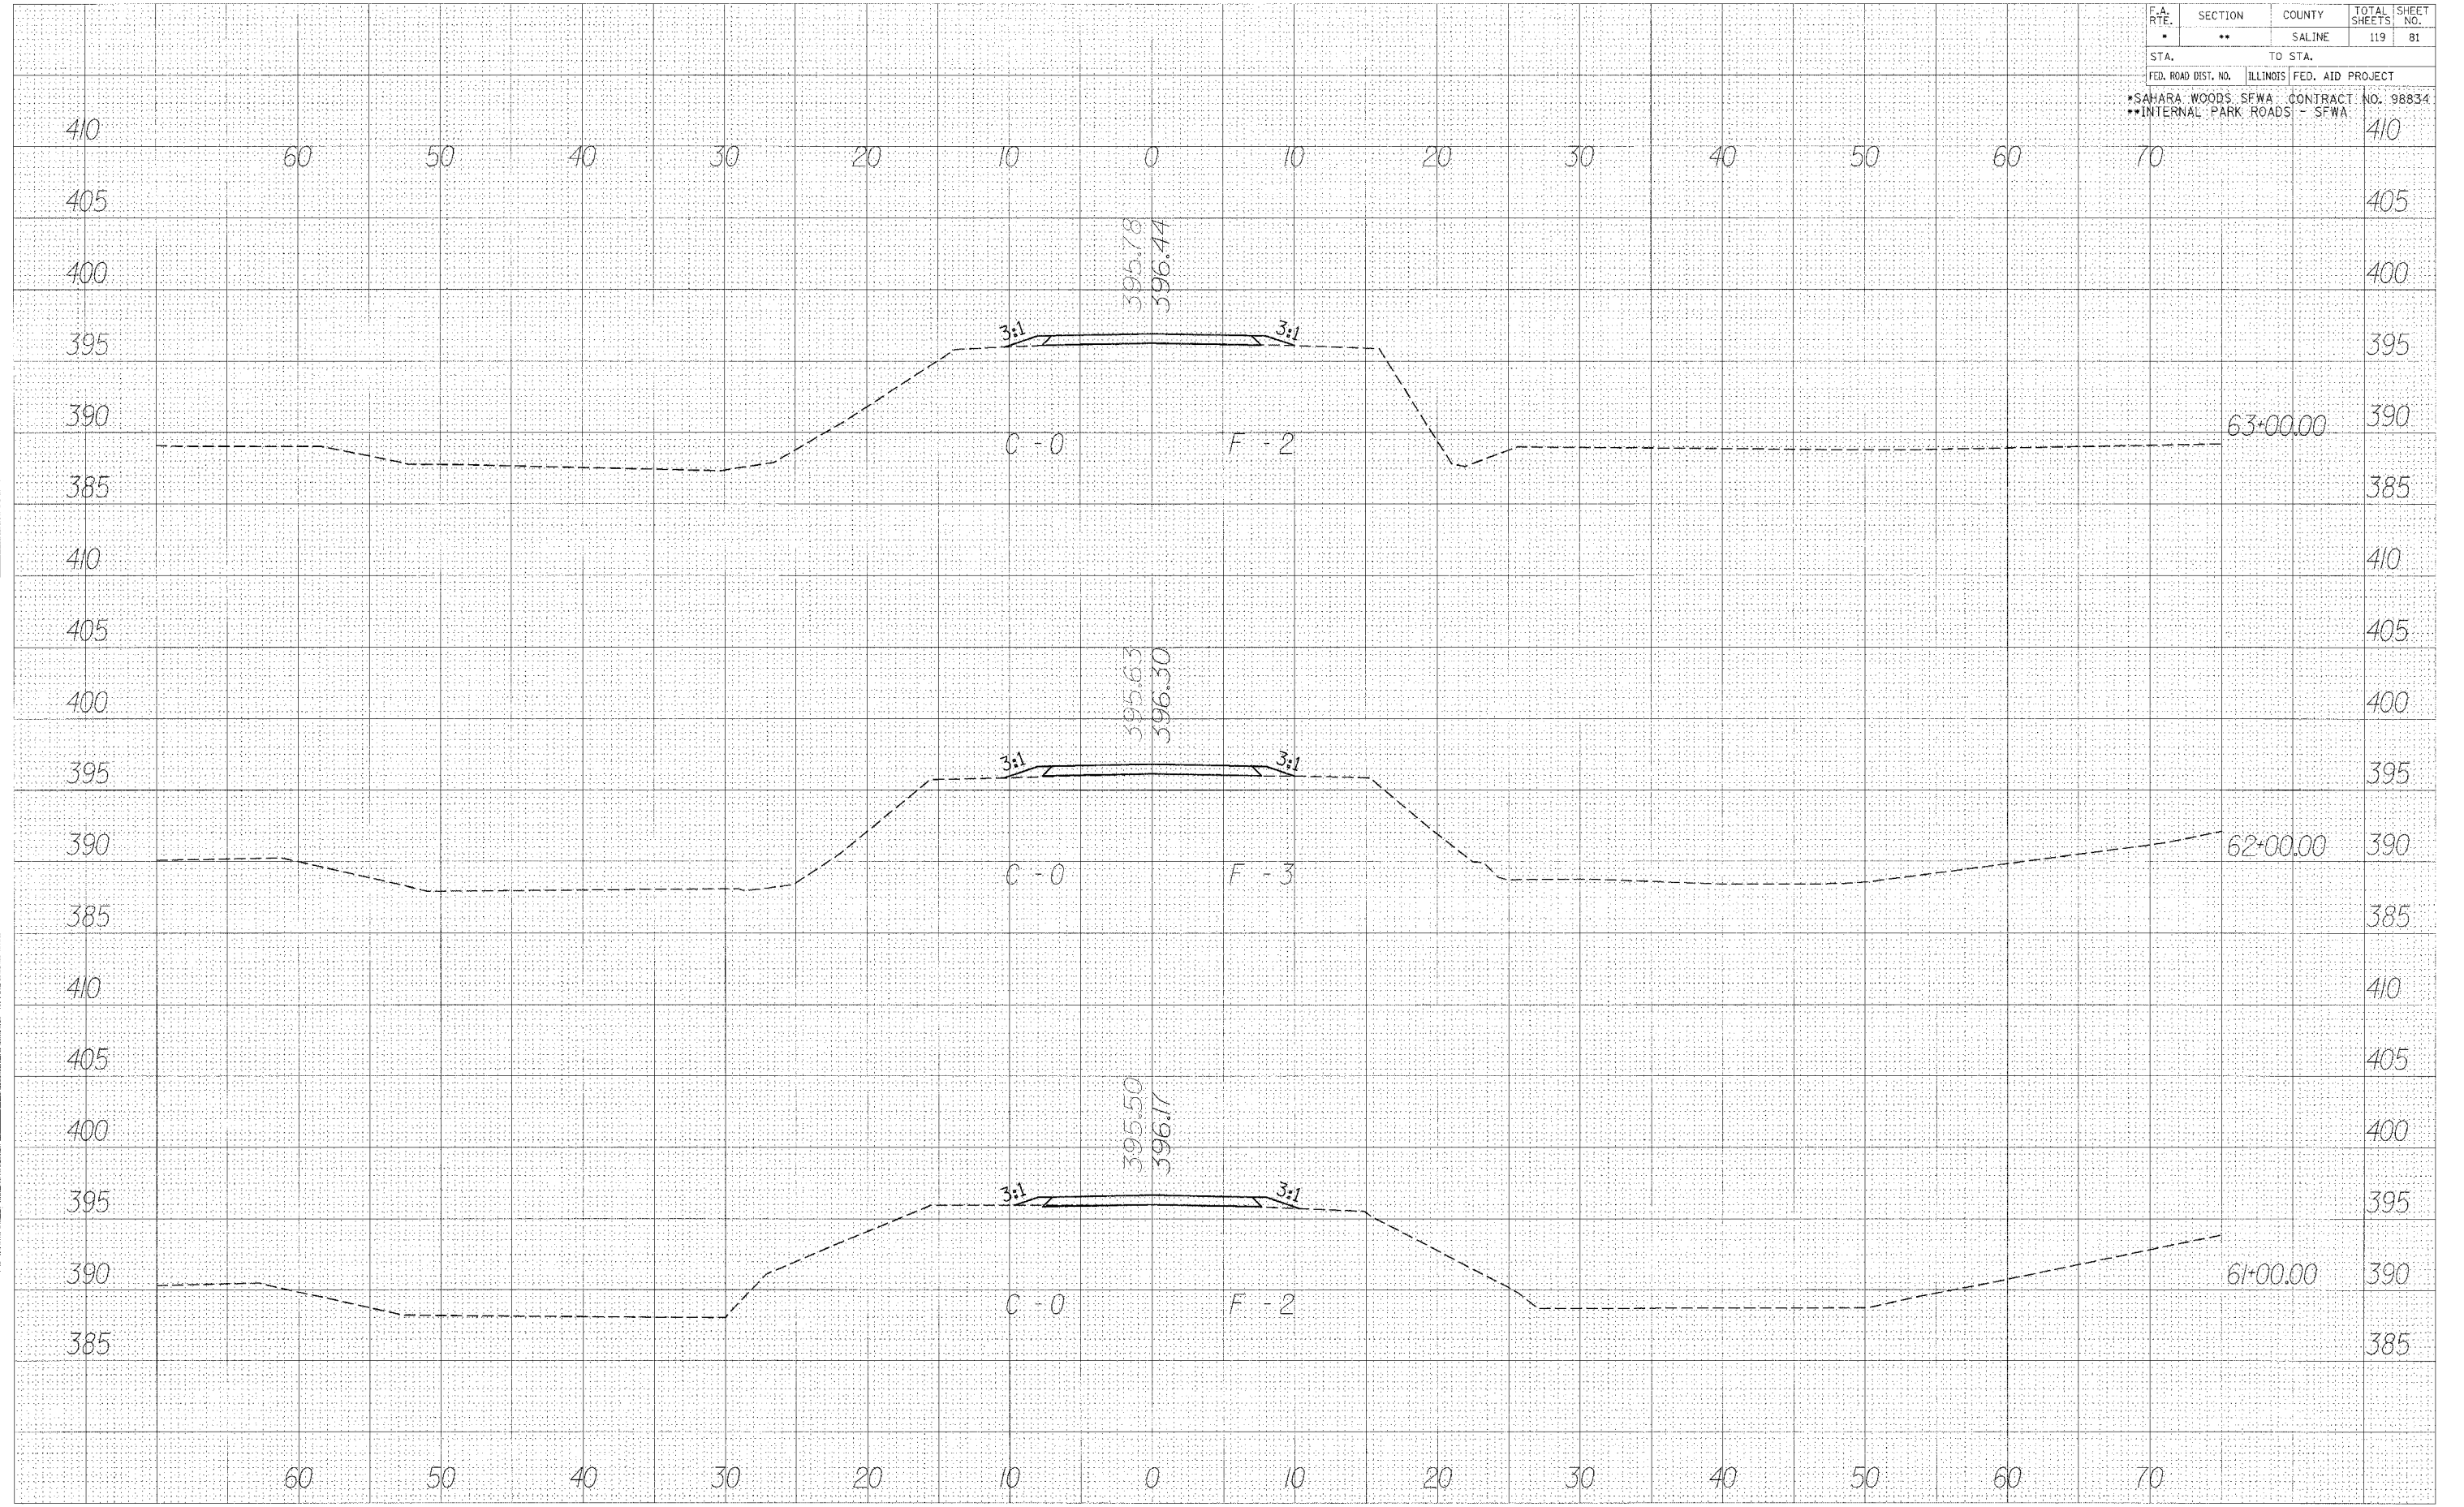

FINAL SURVEY BY: _____ DATE: _____
 SURVEYED BY: _____
 CHECKED BY: _____
 NO. _____

ORIGINAL SURVEY BY: _____ DATE: _____
 SURVEYED BY: _____
 CHECKED BY: _____
 NO. _____

CROSS SECTIONS - LAKE RD.