


F.A. RTE.	SECTION	COUNTY	TOTAL SHEETS	SHEET NO.
*	**	SALINE	119	88
STA. 502+00.00		TO STA. 504+00.00		
FED. ROAD DIST. NO.		ILLINOIS FED. AID PROJECT		
*SAHARA WOODS SFWA				
**INTERNAL PARK ROADS - SFWA				

DATE	
BY	
NO.	
AREAS CHECKED	
NOTE BOOK	
PLAT	
PLOTTED	
SURVEYED	
FINI	

DATE	
BY	
NO.	
AREAS CHECKED	
NOTE BOOK	
PLAT	
PLOTTED	
SURVEYED	
FINI	

* DATE = #DATE*
 * FILE# = #FILE#*
 * NAME = #NAME*
 * REFERENCE = #REF#*

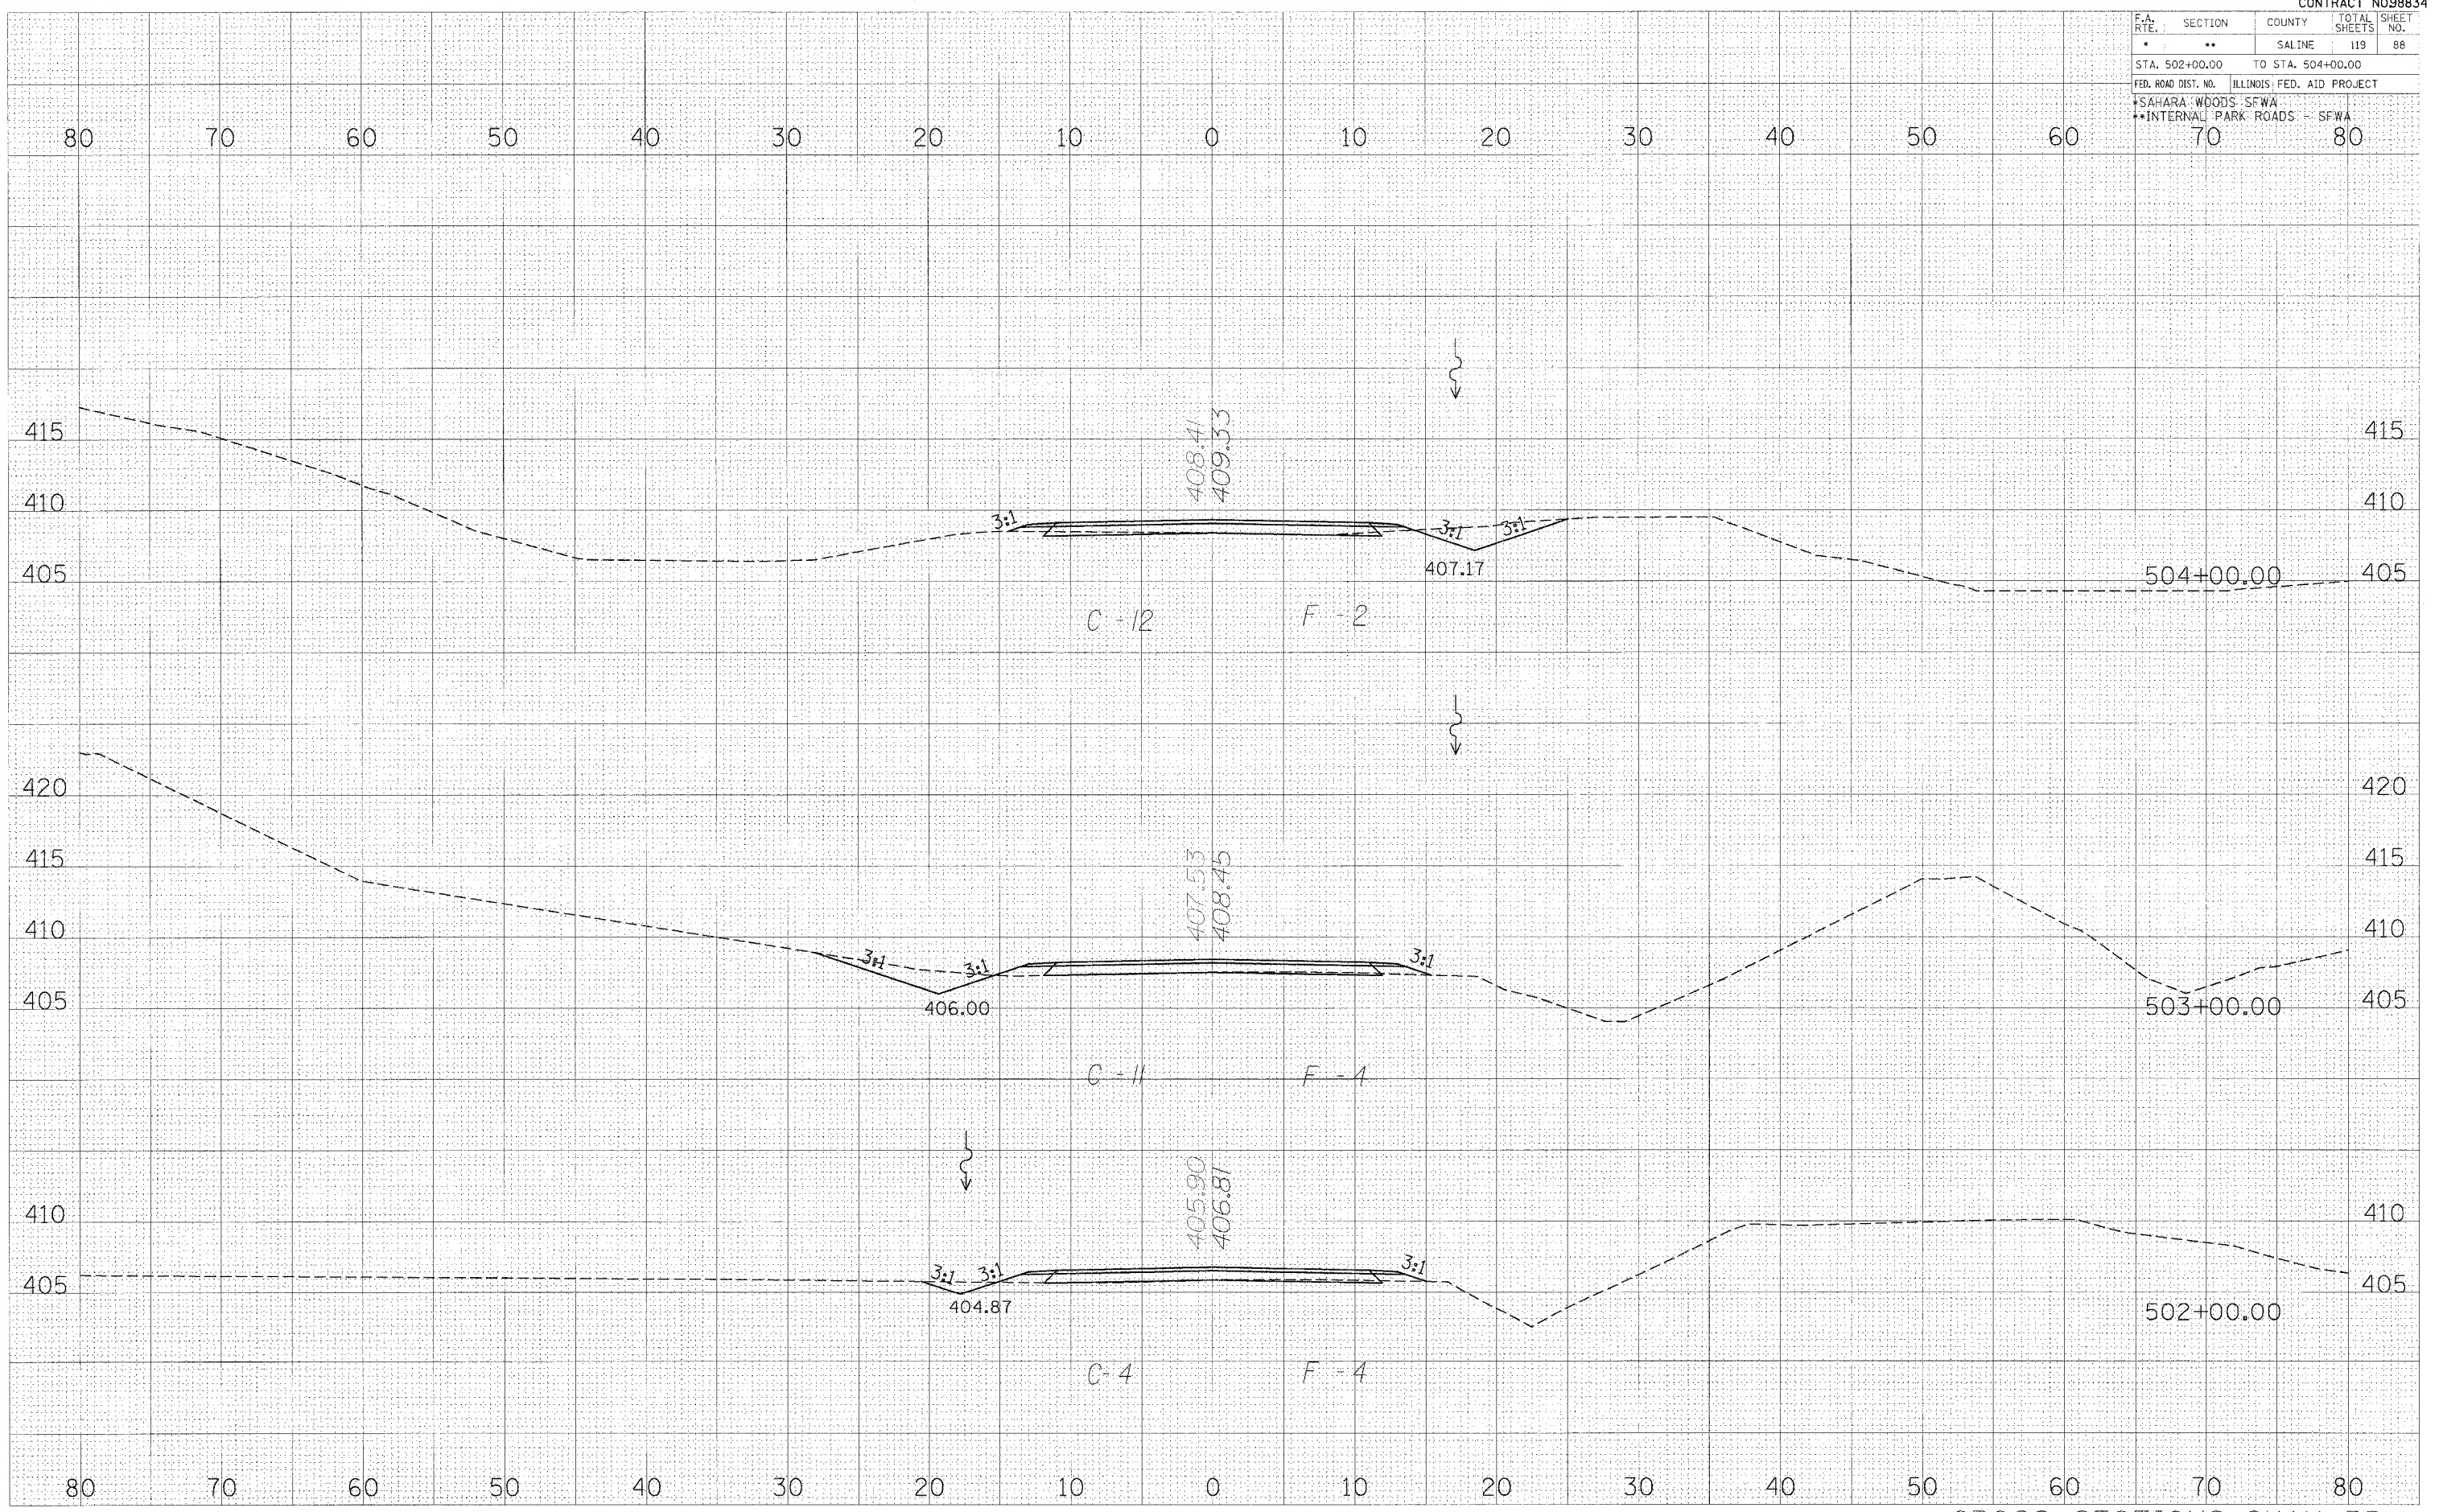

CROSS SECTIONS-SHAY RD.