

F.A. RTE.	SECTION	COUNTY	TOTAL SHEETS	SHEET NO.
*	**	SALINE	119	89
STA. 505+00.00		TO STA. 507+00.00		
FED. ROAD DIST. NO.		ILLINOIS	FED. AID PROJECT	
*SAHARA WOODS SFWA		**INTERNAL PARK ROADS - SFWA		
	70		80	

DATE: \_\_\_\_\_ BY: \_\_\_\_\_

FINAL SURVEY: \_\_\_\_\_

NOTED: \_\_\_\_\_

NO. \_\_\_\_\_

DATE: \_\_\_\_\_ BY: \_\_\_\_\_

ORIGINAL SURVEY: \_\_\_\_\_

NOTED: \_\_\_\_\_


NO. \_\_\_\_\_

PLOT DATE: \_\_\_\_\_

SCALE: \_\_\_\_\_

FILE NO.: \_\_\_\_\_

REFERENCE: \_\_\_\_\_

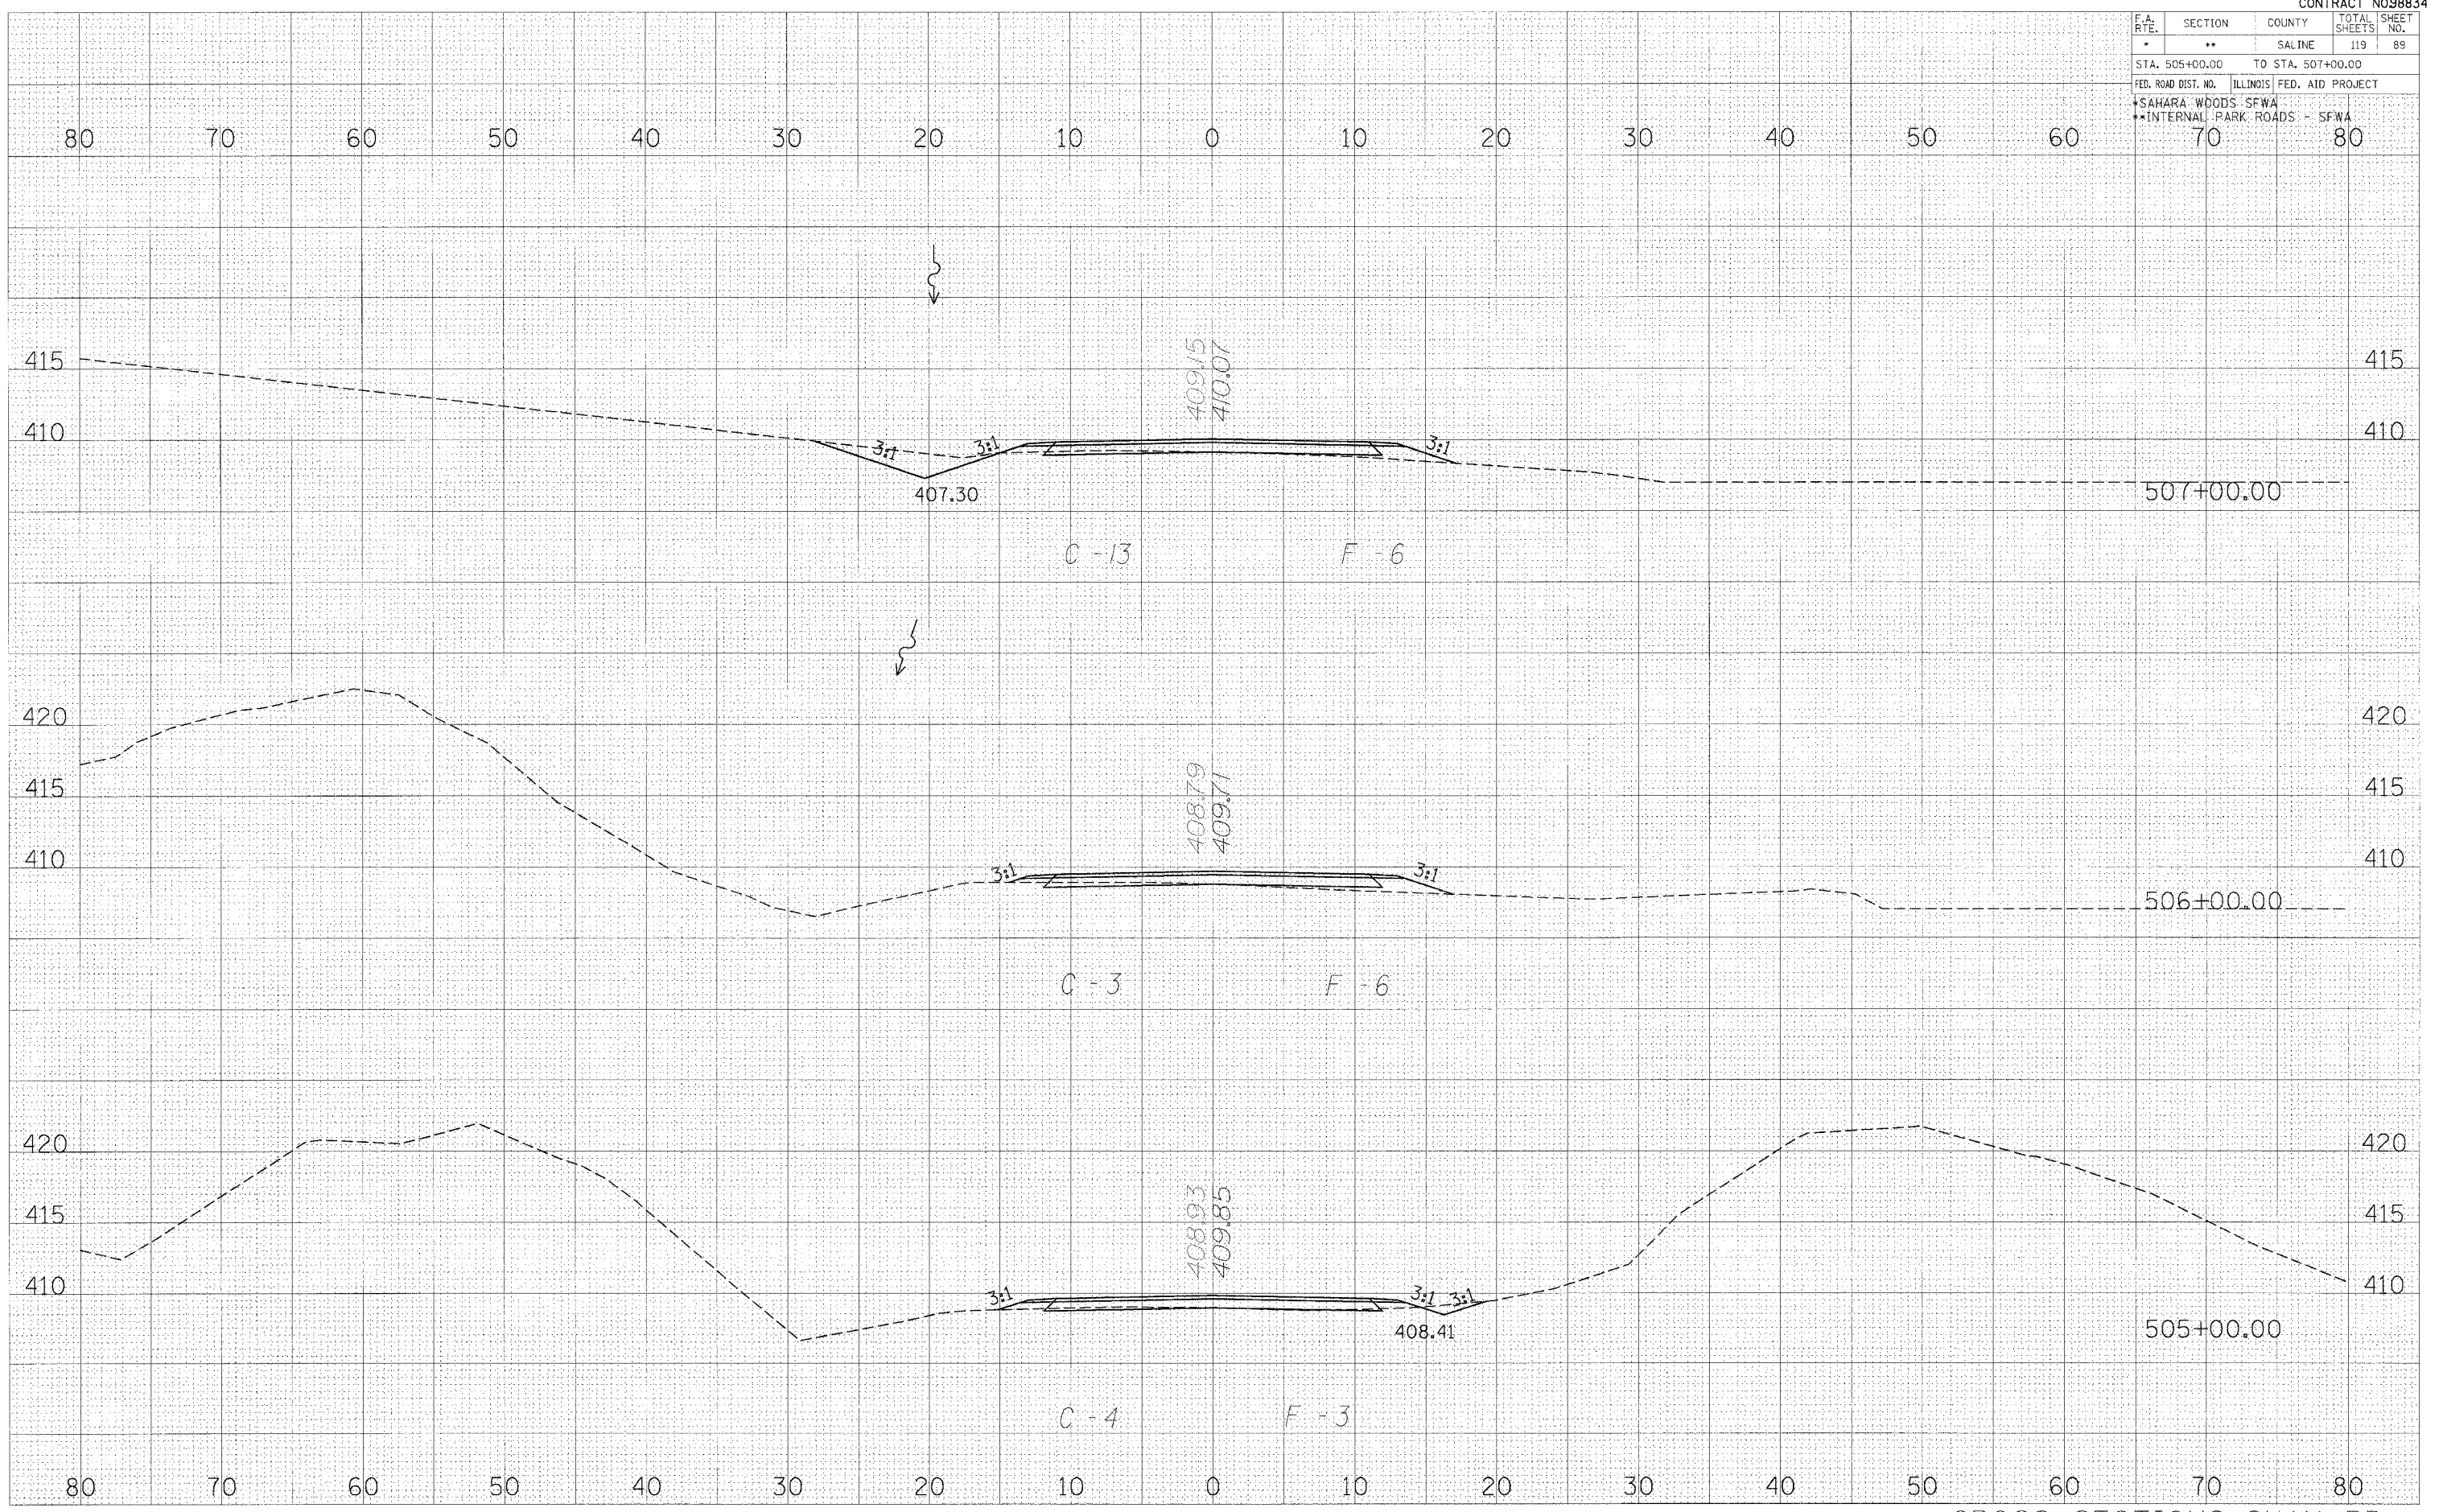

CROSS SECTIONS-SHAY RD.