


| F.A. RTE. | SECTION | COUNTY | TOTAL SHEETS | SHEET NO. |
|----------------------|---------|------------------------------|------------------|-----------|
| * | ** | SALINE | 119 | 98 |
| STA. 529+00.00 | | TO STA. 531+00.00 | | |
| FED. ROAD DIST. NO. | | ILLINOIS | FED. AID PROJECT | |
| *SAHARA WOODS - SFWA | | **INTERNAL PARK ROADS - SFWA | | |
| | 70 | | 80 | |

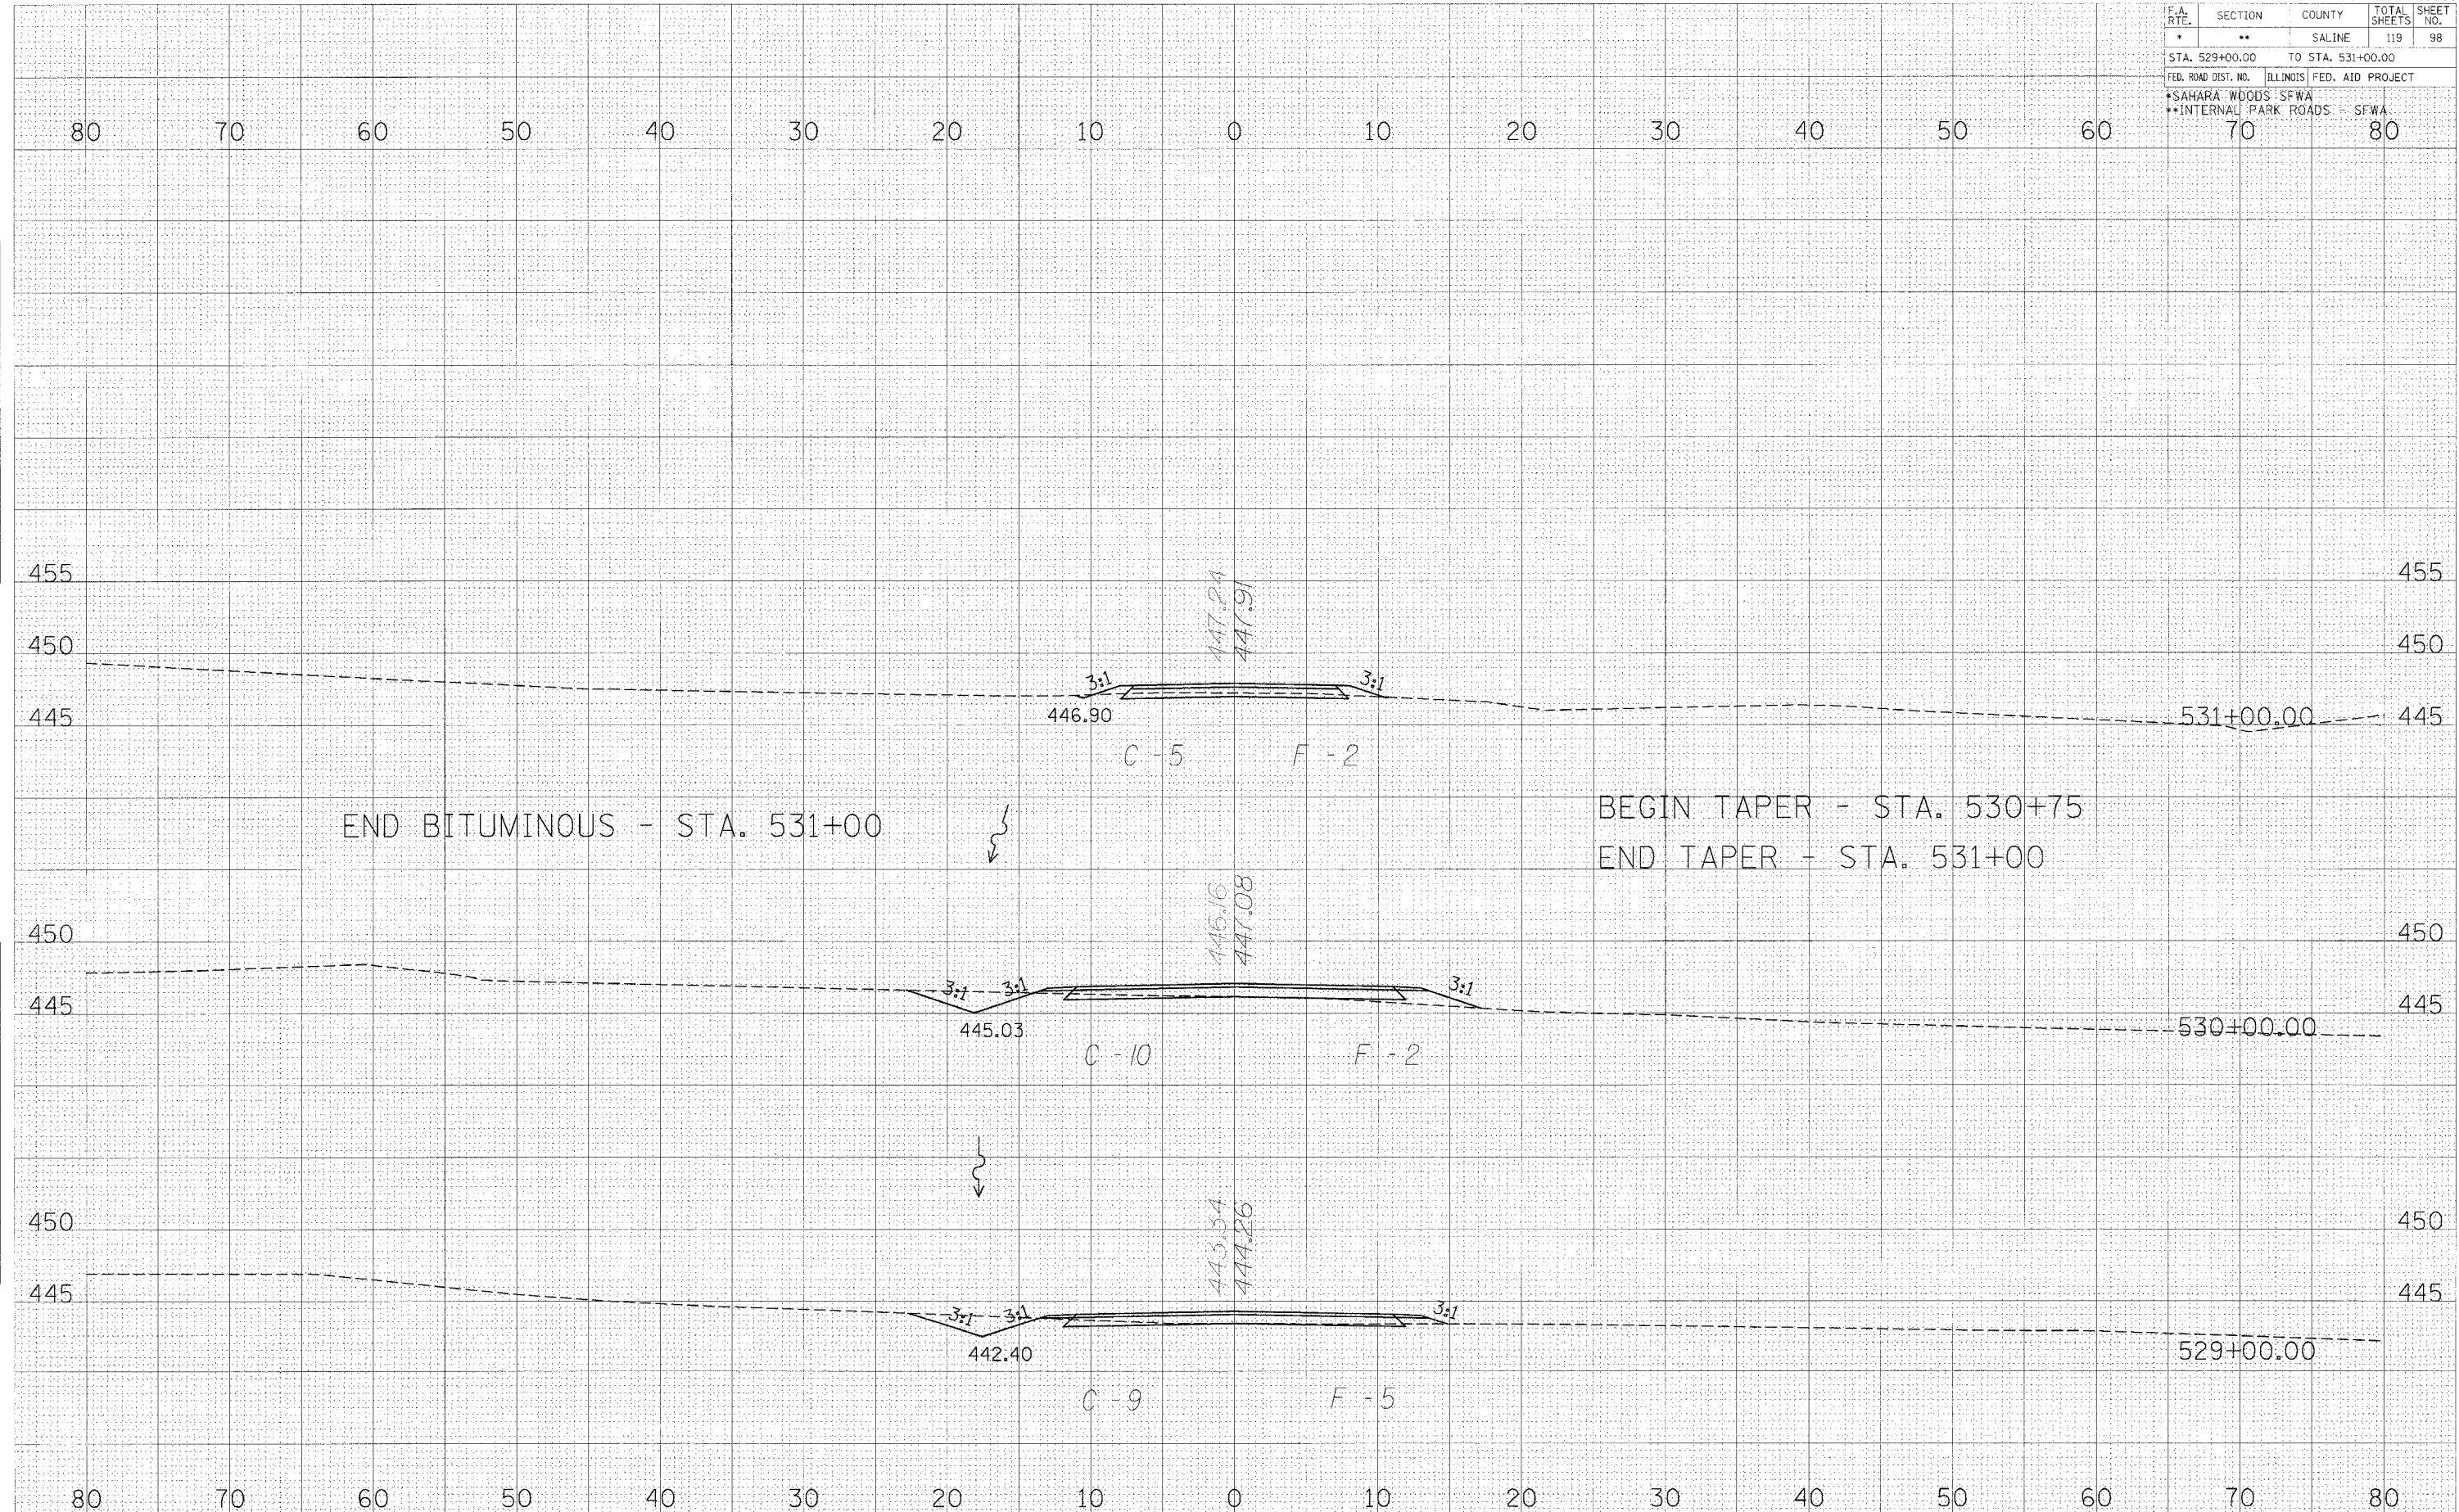

END BITUMINOUS - STA. 531+00

BEGIN TAPER - STA. 530+75
END TAPER - STA. 531+00

DATE: _____ BY: _____
 SURVEYED: _____
 CHECKED: _____
 NO. _____

DATE: _____ BY: _____
 SURVEYED: _____
 CHECKED: _____
 NO. _____

* DATE *
 * FILE NAME *
 * PLOT SCALE *
 * REFERENCE *
 * AREA *
 * CHECKED *
 * NO. *