


F.A. RTE.	SECTION	COUNTY	TOTAL SHEETS	SHEET NO.
*	**	SALINE	119	101
STA. 537+00.00		TO STA. 539+00.00		
FED. ROAD DIST. NO.		ILLINOIS	FED. AID PROJECT	
*SAHARA WOODS SFWA		**INTERNAL PARK ROADS - SFWA		
	70		80	

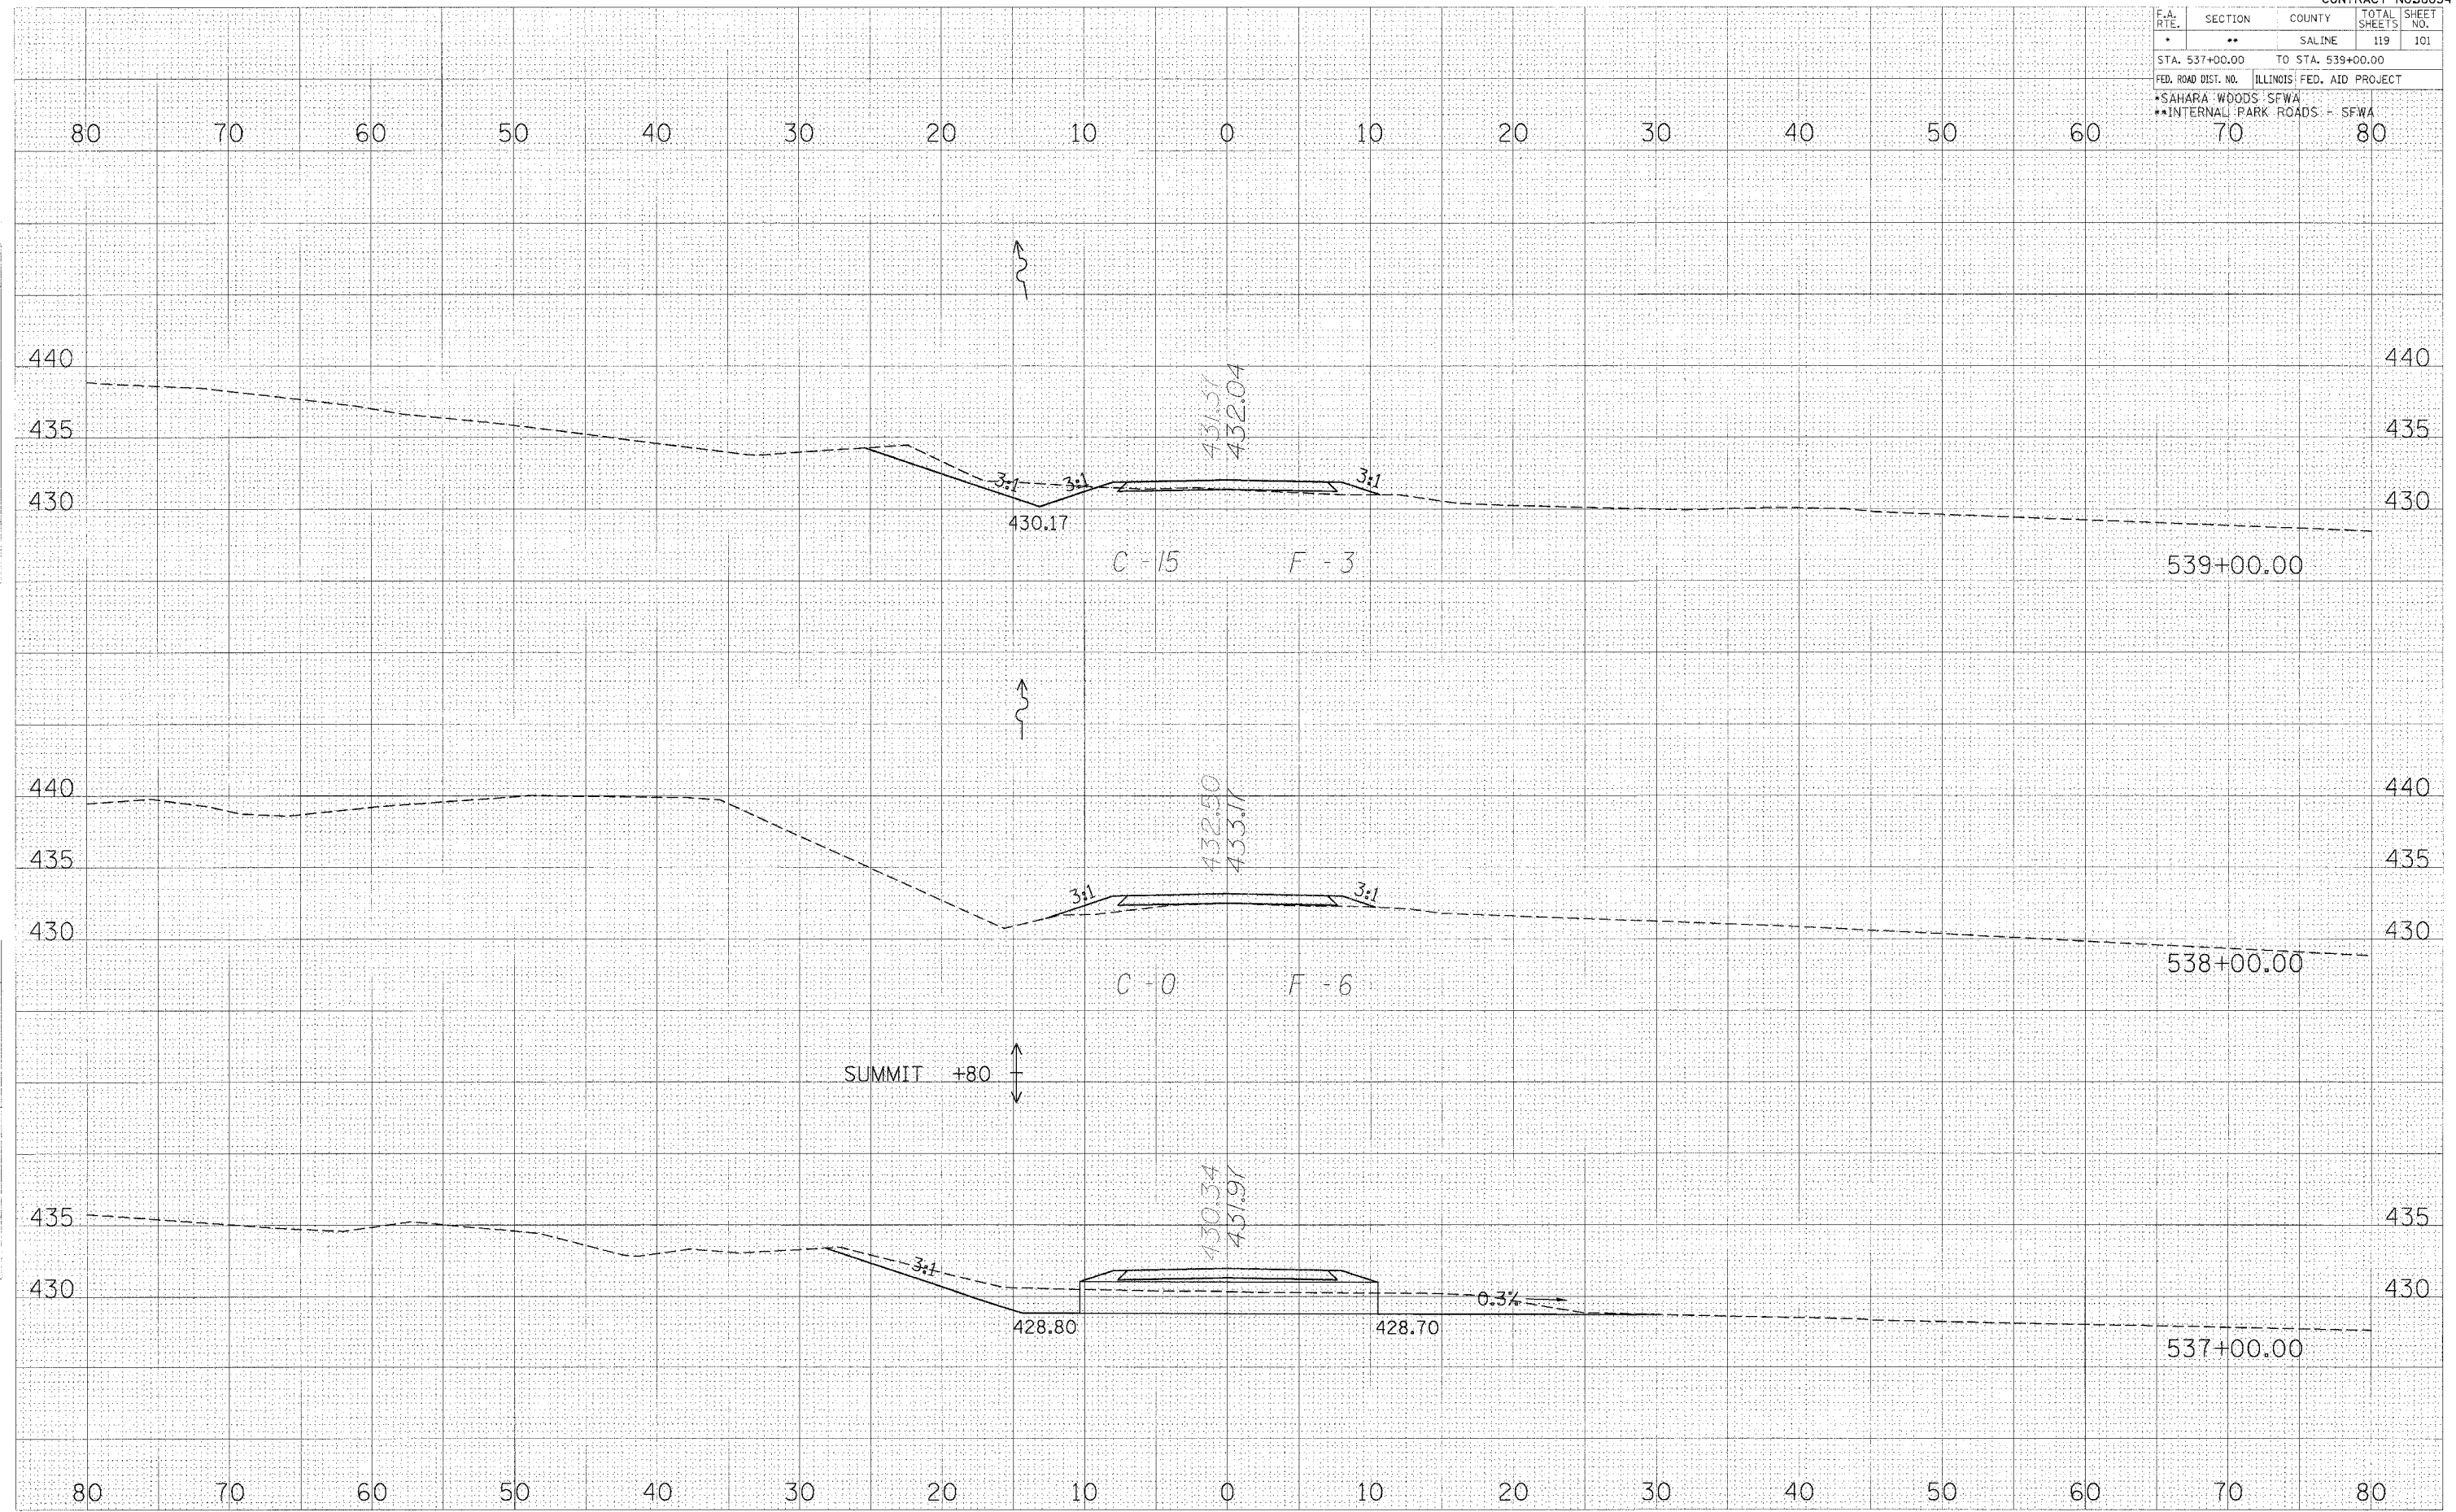

DATE _____ BY _____
 SURVEYED _____
 CHECKED _____
 FINAL SURVEY _____
 NOTE BOOK _____
 NO. _____

DATE _____ BY _____
 SURVEYED _____
 CHECKED _____
 ORIGINAL SURVEY _____
 NOTE BOOK _____
 NO. _____

PLOT DATE * DATE *
 FILE NAME * FILE *
 PLOT SCALE * SCALE *
 REFERENCE * REF *

CROSS SECTIONS-SHAY RD.