


F.A. RTE.	SECTION	COUNTY	TOTAL SHEETS	SHEET NO.
*	**	SALINE	119	102
STA. 540+00.00 TO STA. 542+00.00				
FED. ROAD DIST. NO.		ILLINOIS	FED. AID PROJECT	
*SAHARA WOODS SFWA		**INTERNAL PARK ROADS - SFWA		

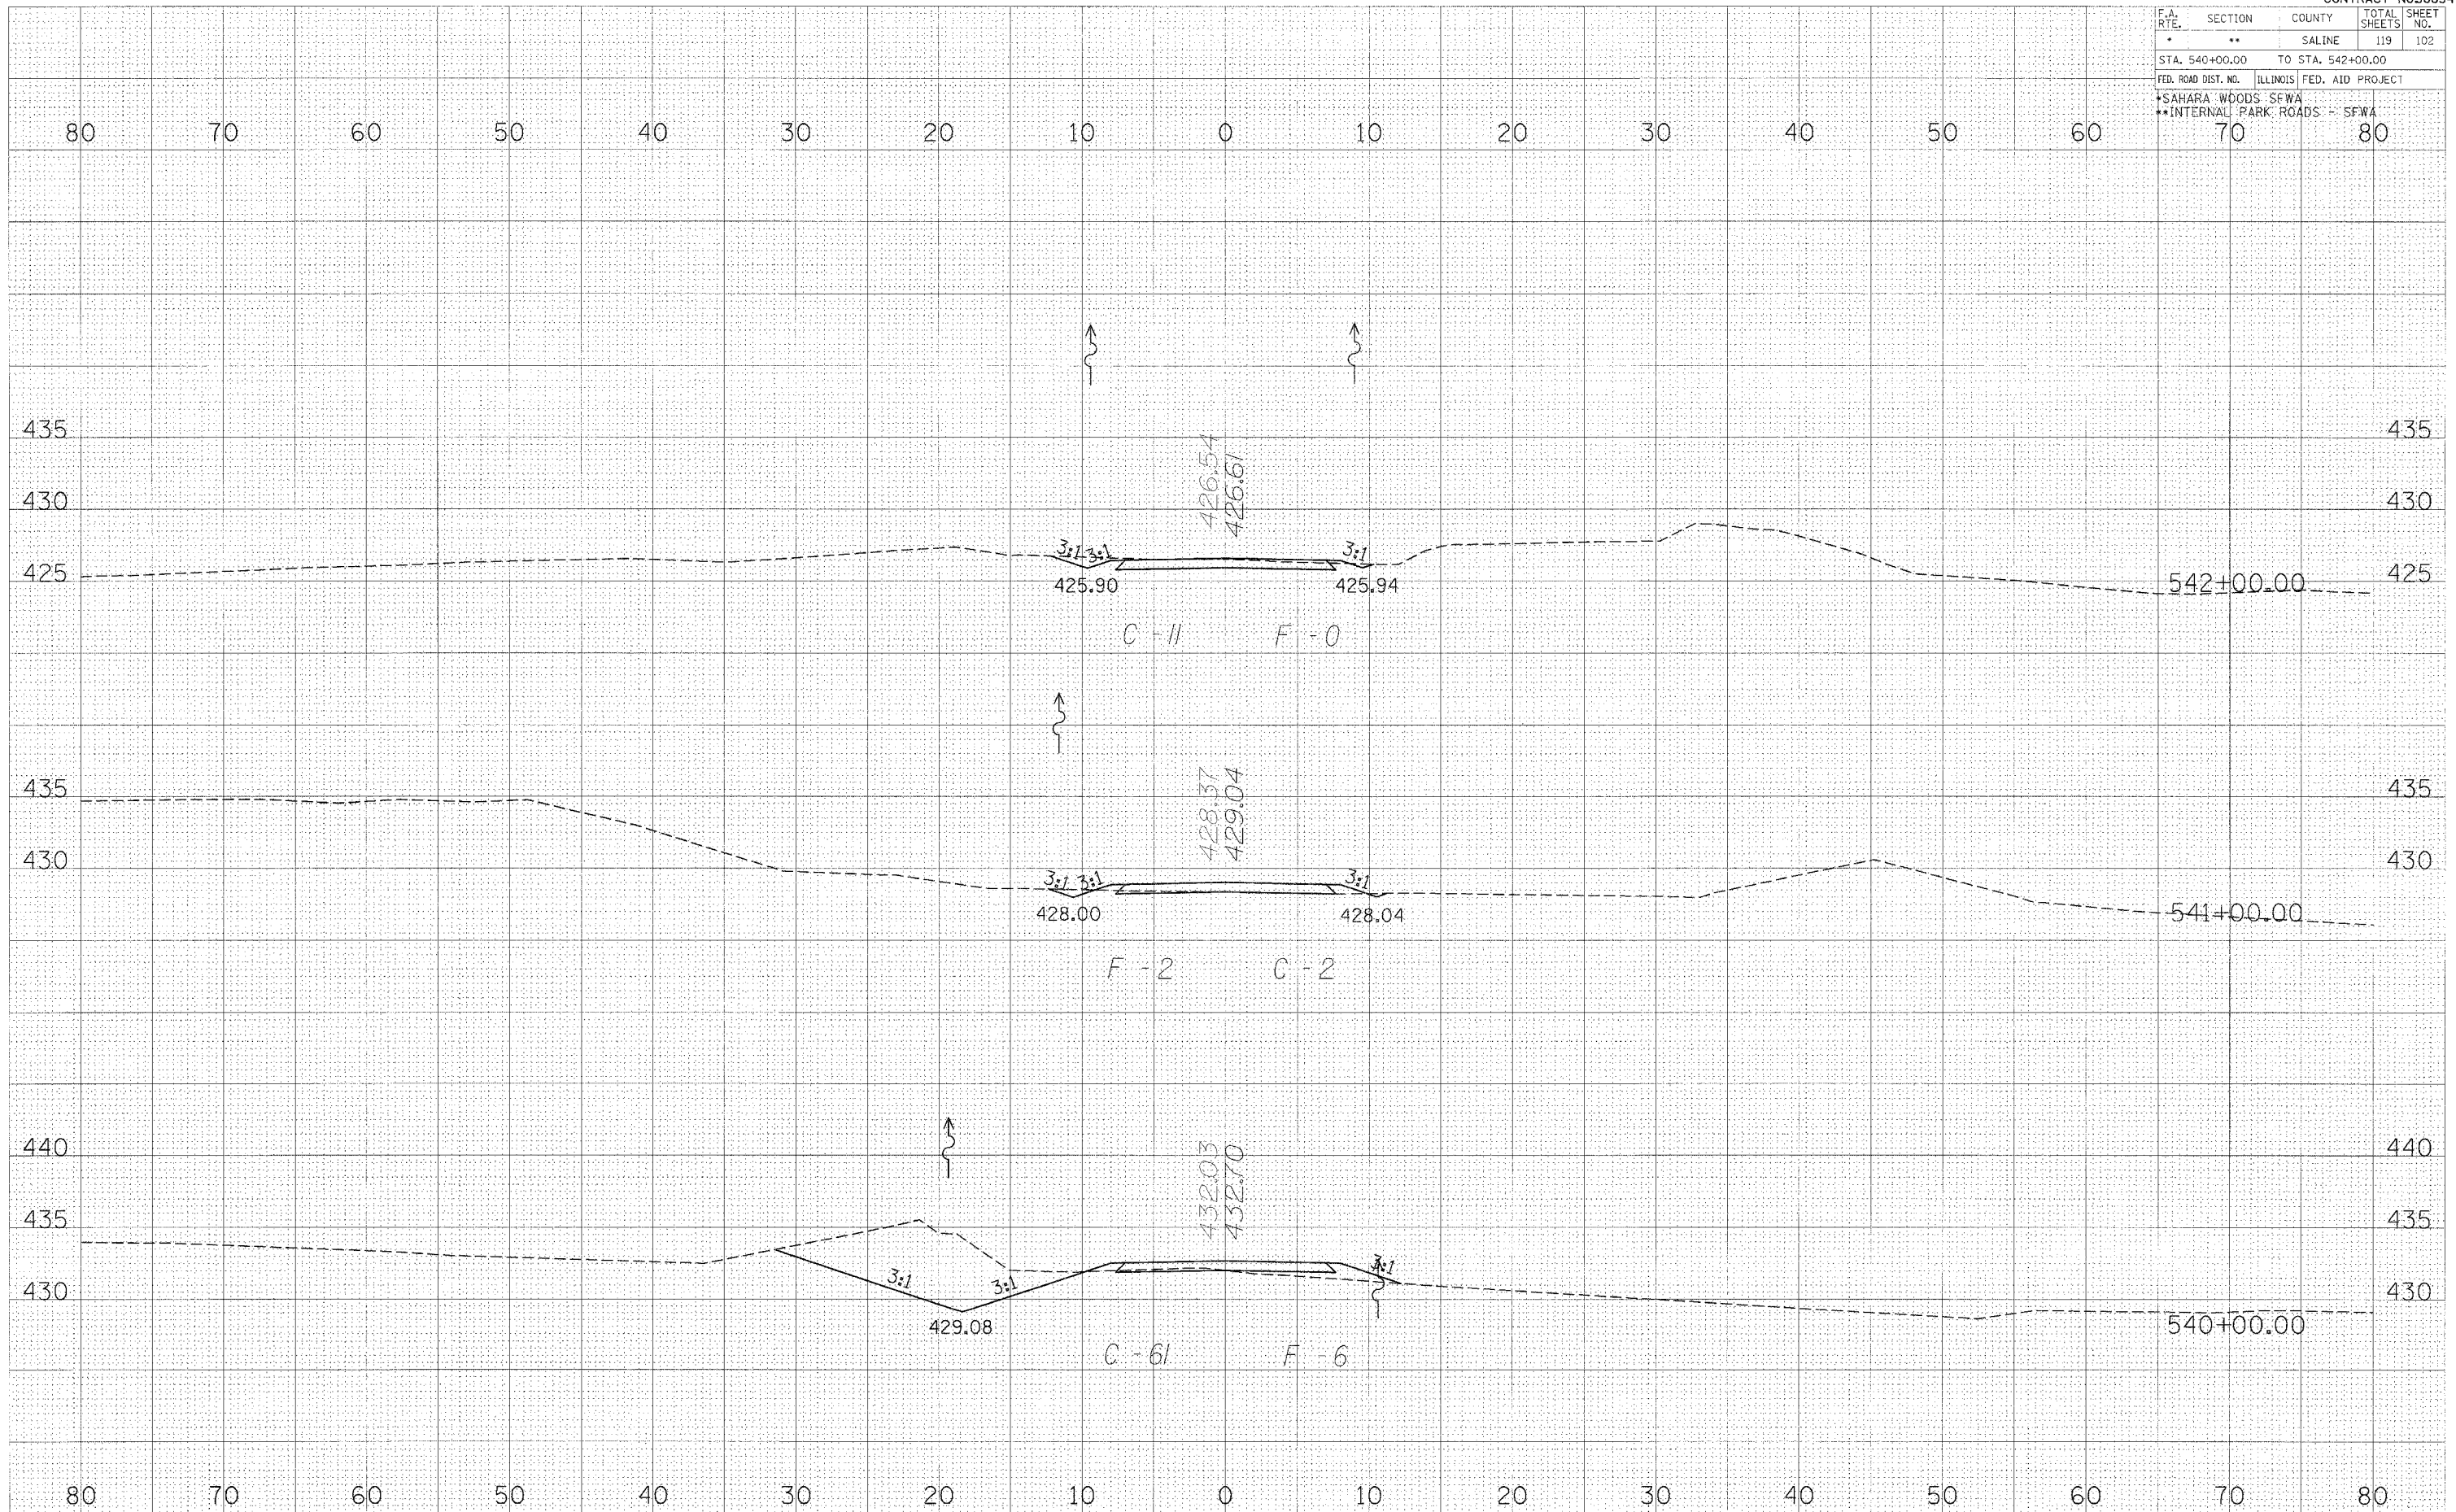

DATE _____ BY _____
 ORIGINAL SURVEY _____
 SURVEY PLOTTED _____
 NOTE BOOK _____
 NO. _____ AREAS CHECKED _____

DATE _____ BY _____
 ORIGINAL SURVEY _____
 SURVEY PLOTTED _____
 NOTE BOOK _____
 NO. _____ AREAS CHECKED _____

PLOT DATE * DATES *
 FILE NAME * FILE # *
 REFERENCE * REF # *

CROSS SECTIONS-SHAY RD.