


F.A. RTE.	SECTION	COUNTY	TOTAL SHEETS	SHEET NO.
*	**	SALINE	119	104
STA. 546+00.00		TO STA. 548+00.00		
FED. ROAD DIST. NO.		ILLINOIS	FED. AID PROJECT	
SAHARA WOODS SFWA		INTERNAL PARK ROADS - SFWA		
	70		80	

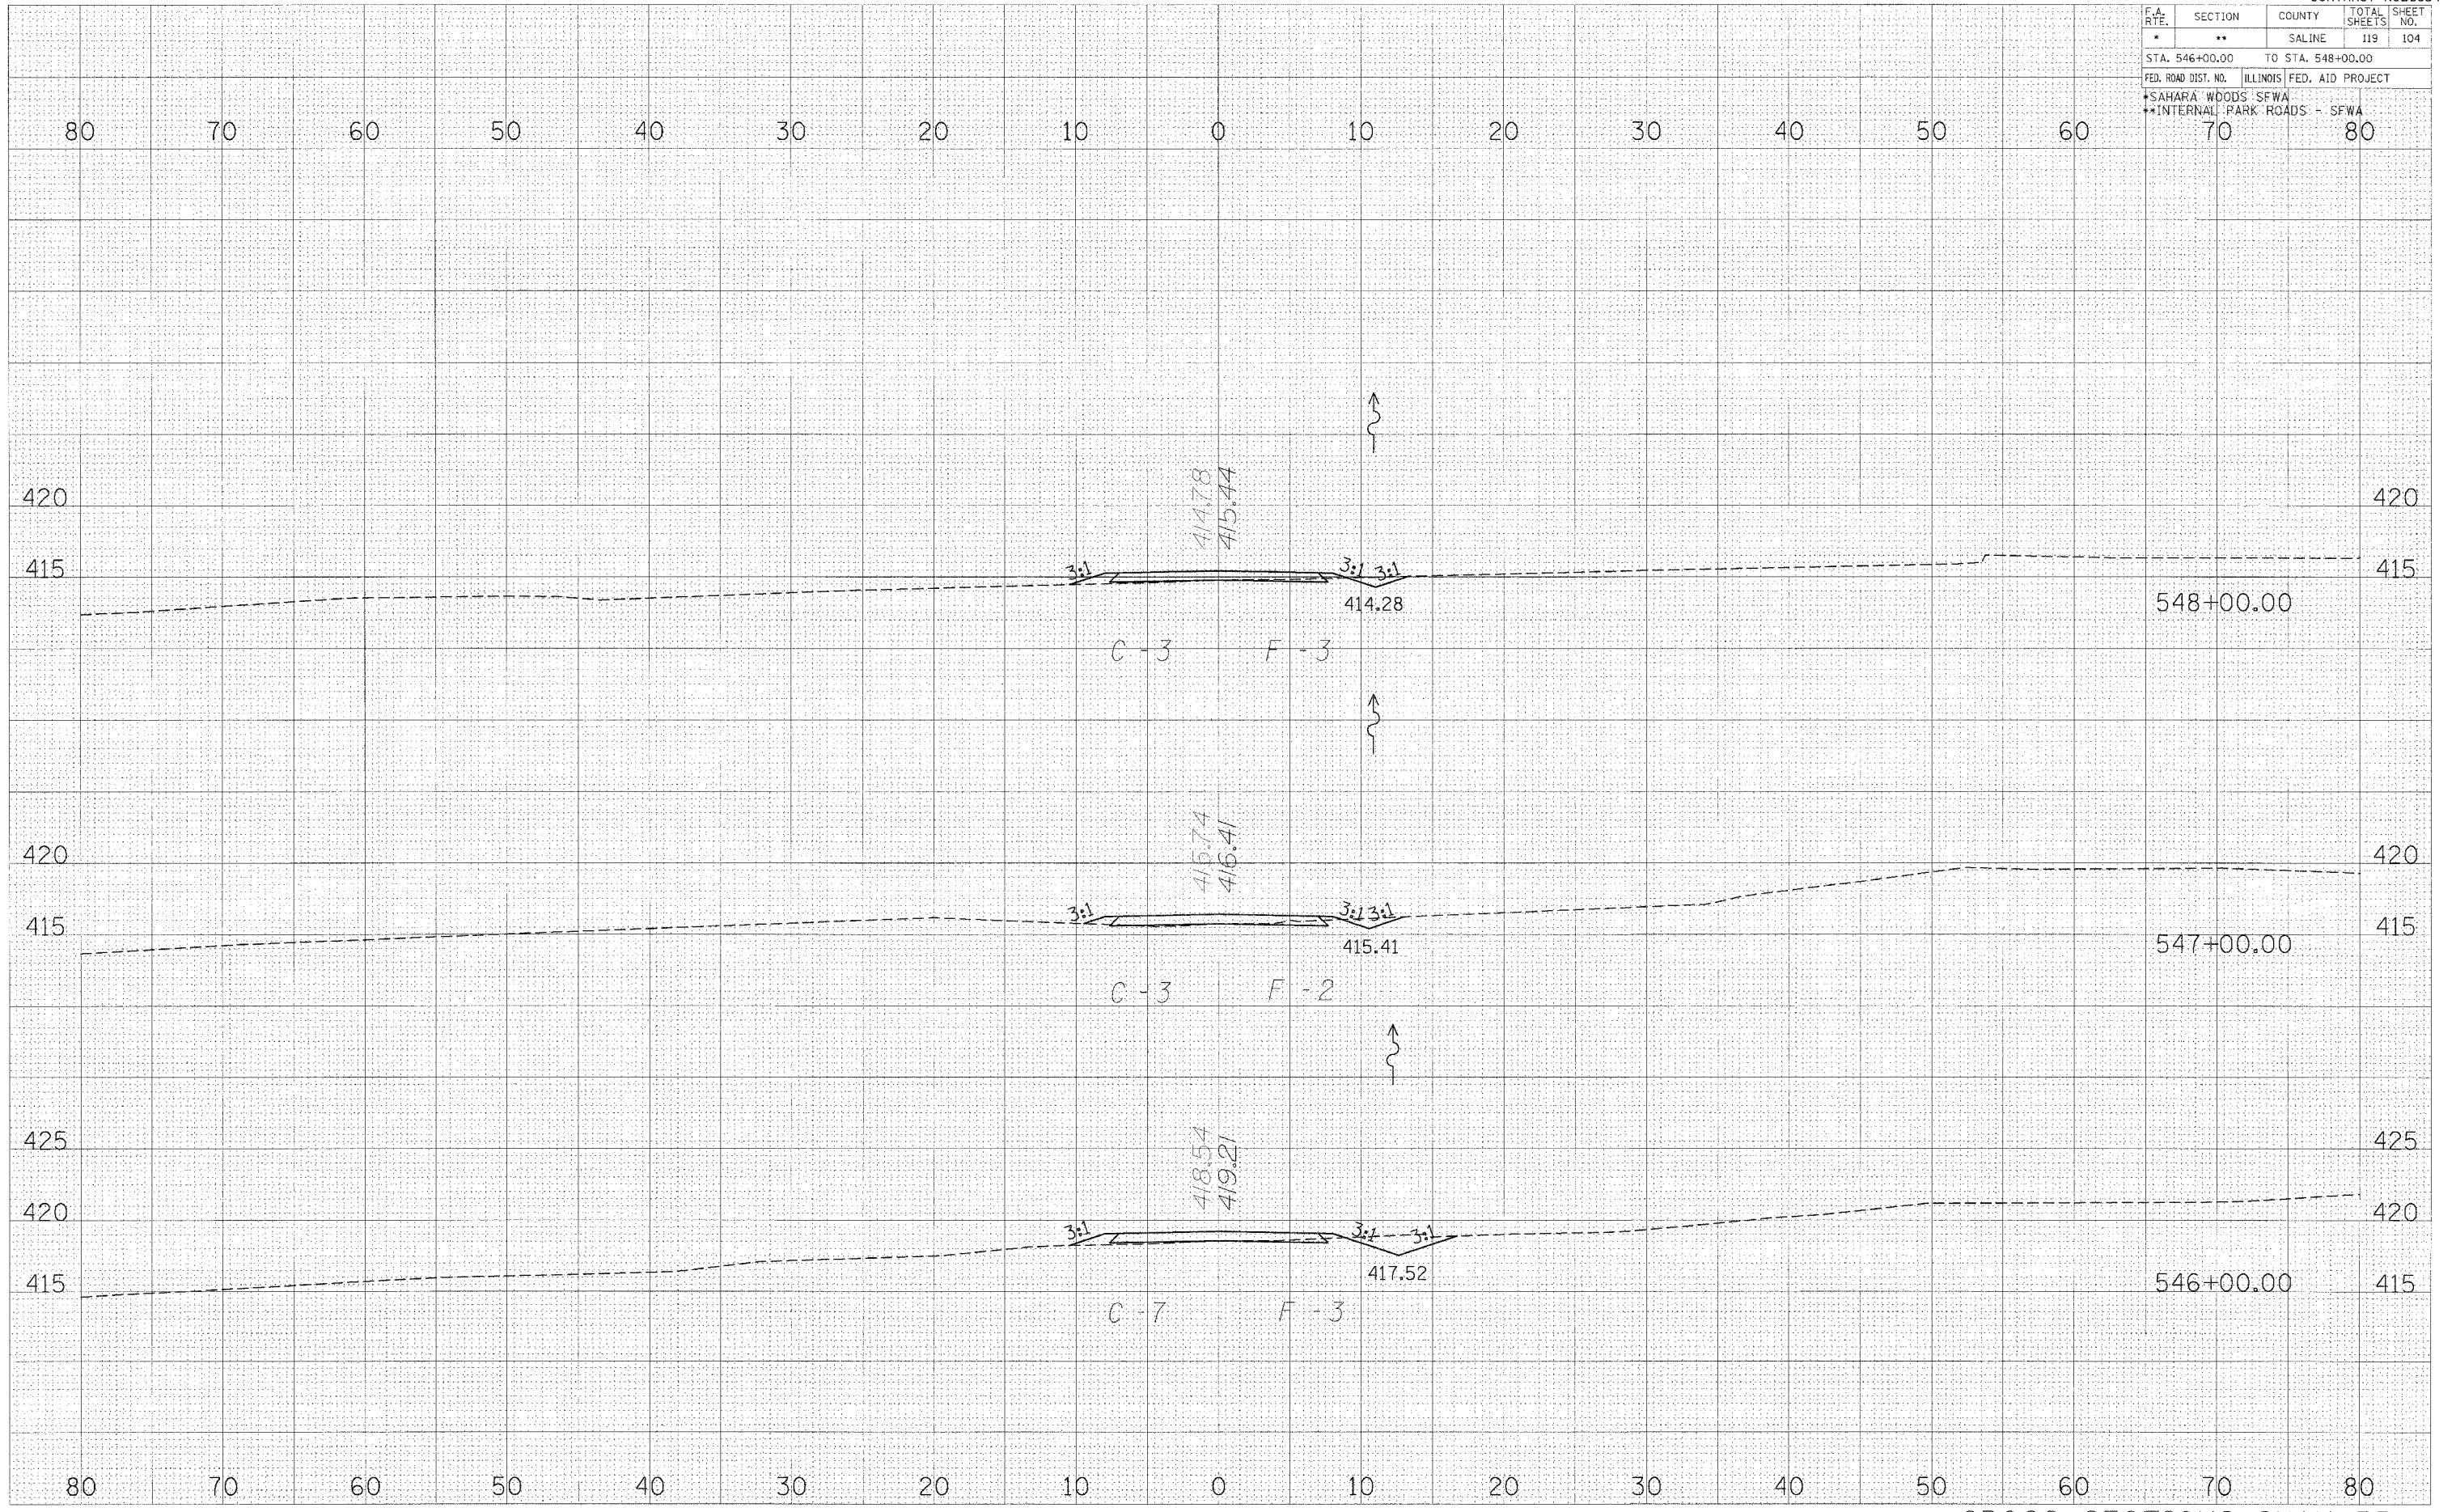

DATE: _____ BY: _____

FINAL SURVEY PLOTTED TEMPLATE NO. _____

NO. _____

AREAS CHECKED: _____

DATE: _____ BY: _____

ORIGINAL SURVEY PLOTTED UPDATE AREAS CHECKED: _____

NO. _____

PLOT DATE: _____

FILE NAME: _____

REFERENCE: _____

CROSS SECTIONS-SHAY RD.