


| F.A. RTE.                                     | SECTION | COUNTY | TOTAL SHEETS | SHEET NO. |
|-----------------------------------------------|---------|--------|--------------|-----------|
| *                                             | **      | SALINE | 119          | 105       |
| STA. 549+00.00 TO STA. 552+00.00              |         |        |              |           |
| FED. ROAD DIST. NO. ILLINOIS FED. AID PROJECT |         |        |              |           |
| *SAHARA WOODS SFWA                            |         |        |              |           |
| **INTERNAL PARK ROADS SFWA                    |         |        |              |           |

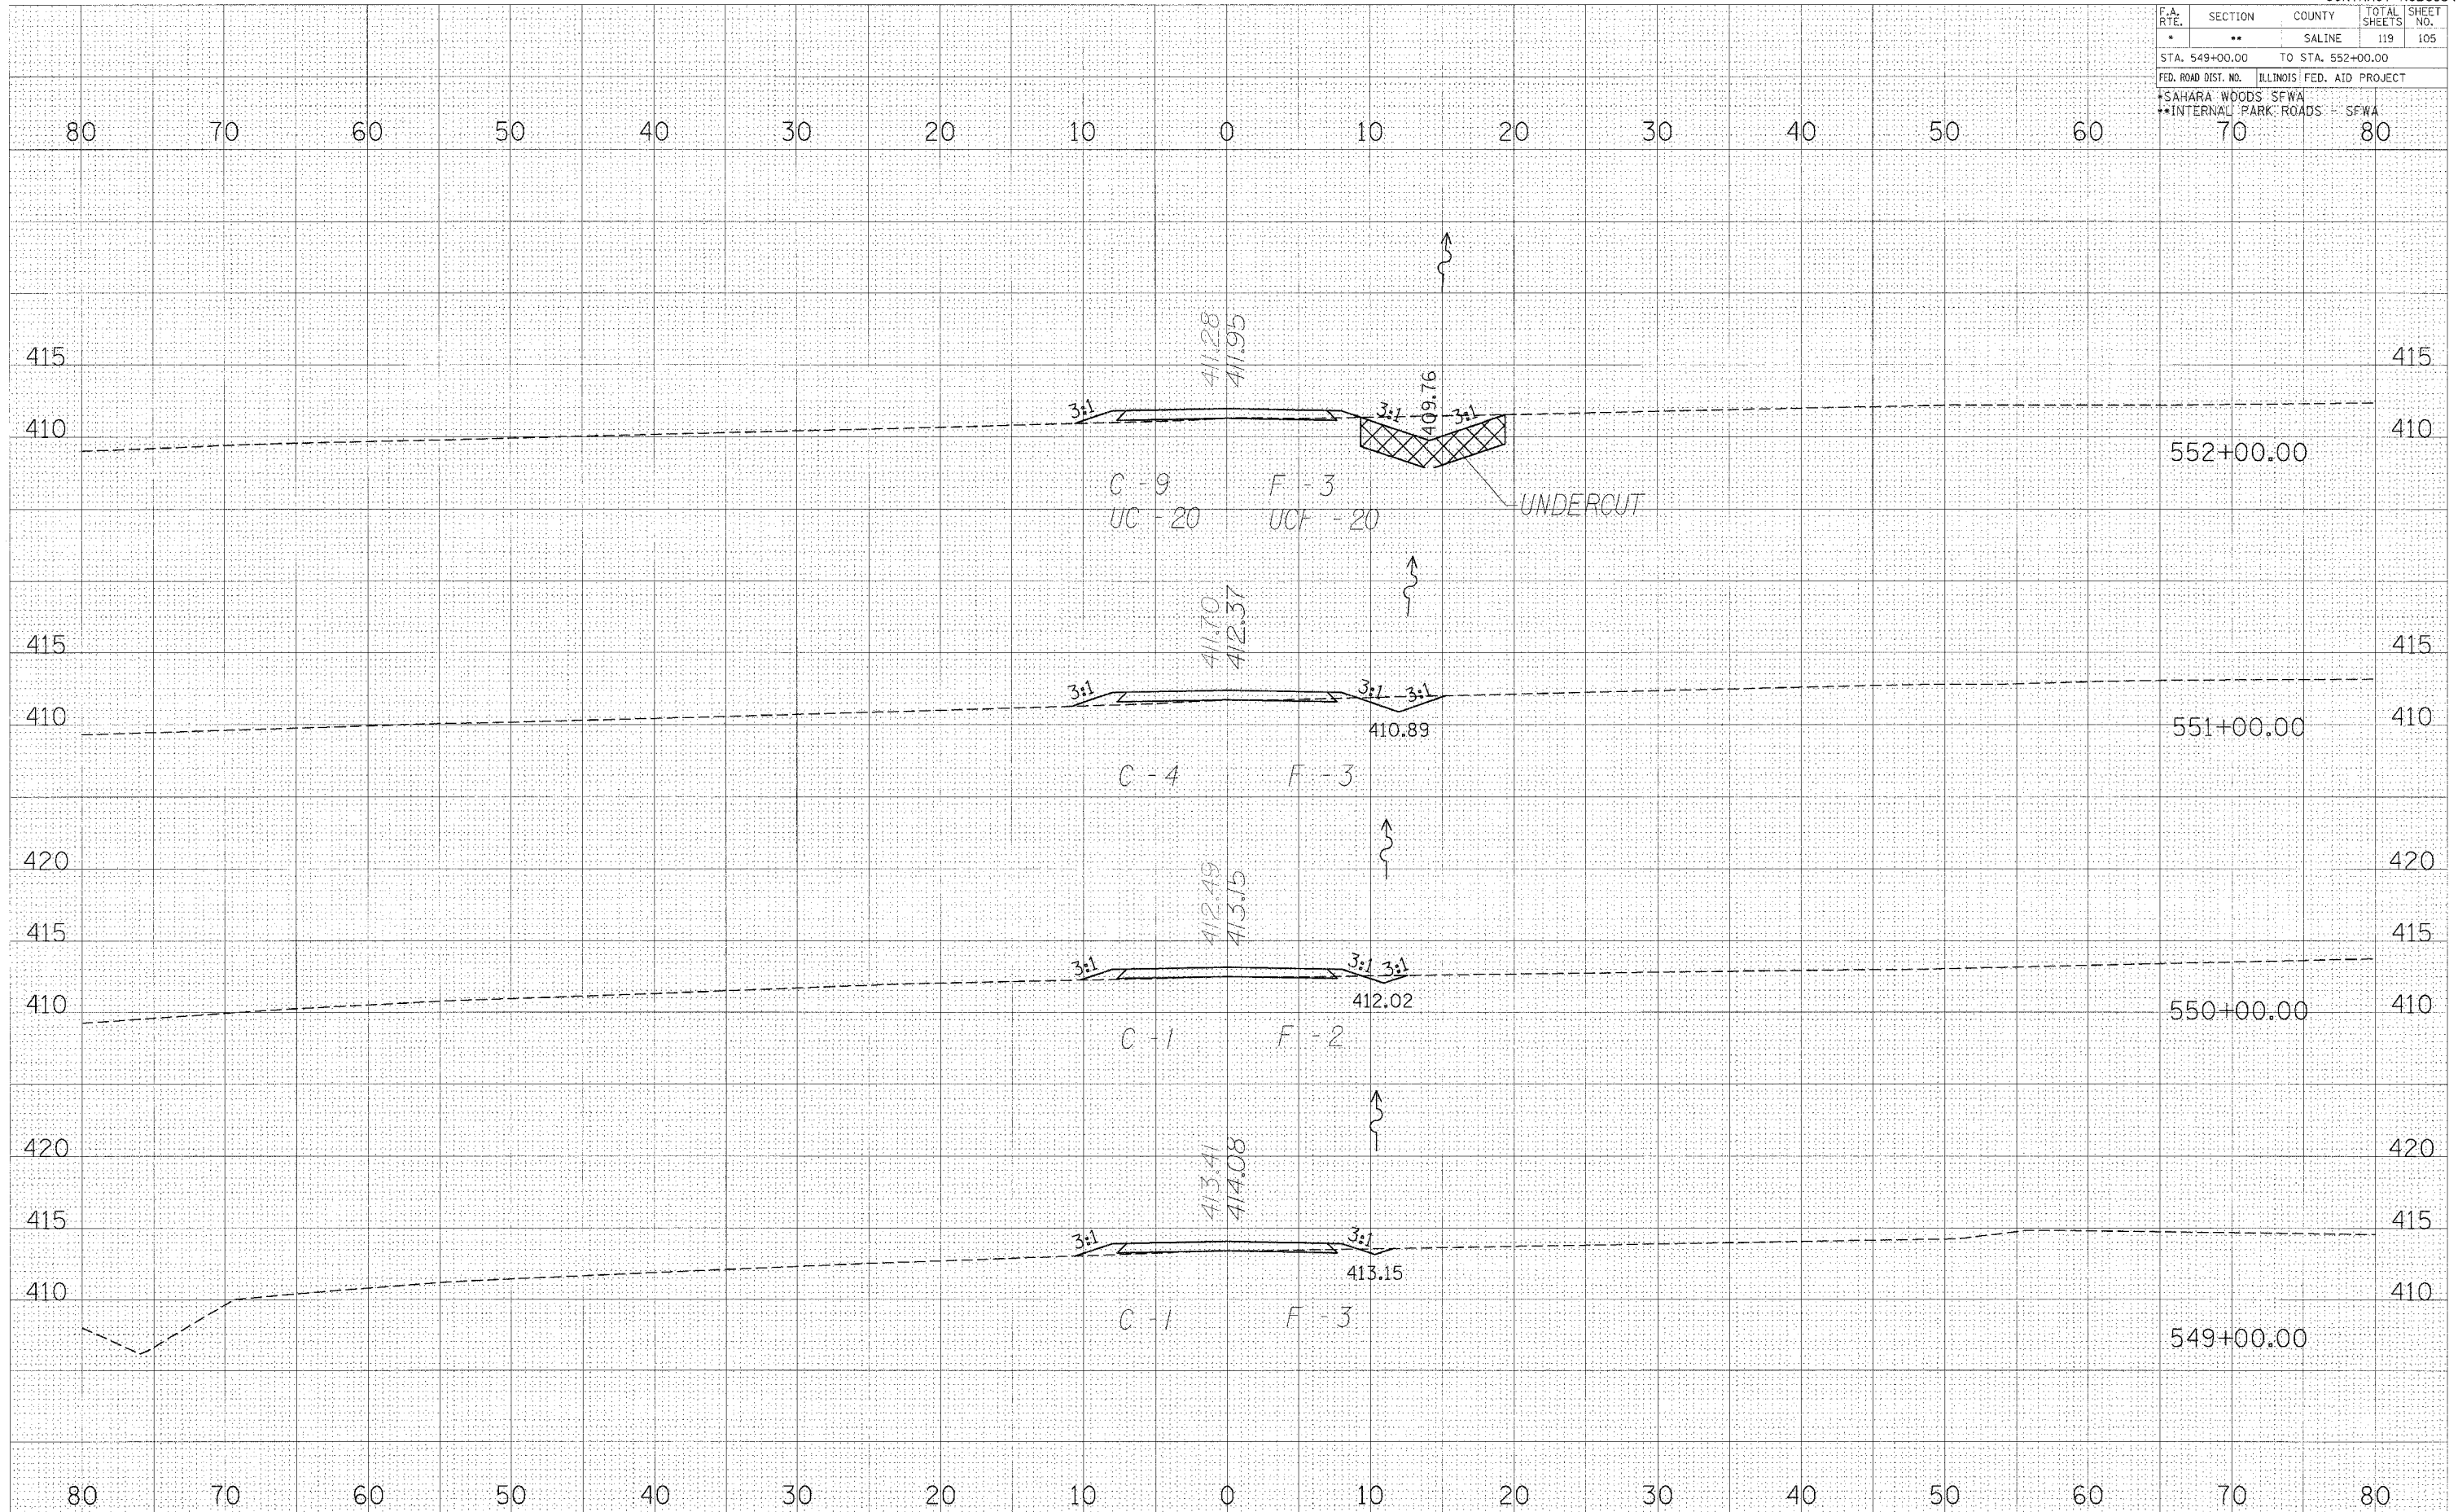

DATE: \_\_\_\_\_  
 BT: \_\_\_\_\_  
 SURVEYED: \_\_\_\_\_  
 PLOTTED: \_\_\_\_\_  
 NOTE BOOK: \_\_\_\_\_  
 NO. \_\_\_\_\_

DATE: \_\_\_\_\_  
 BT: \_\_\_\_\_  
 SURVEYED: \_\_\_\_\_  
 PLOTTED: \_\_\_\_\_  
 NOTE BOOK: \_\_\_\_\_  
 NO. \_\_\_\_\_

PLOT DATE: \*DATE\*  
 FILE NAME: \*FILEL\*  
 SCALE: \*SCALE\*  
 REFERENCE: \*REF\*  
 \* \* \*

CROSS SECTIONS-SHAY RD.