


F.A. RTE.	SECTION	COUNTY	TOTAL SHEETS	SHEET NO.
•	••	SALINE	119	109
STA. 563+00.00		TO STA. 565+00.00		
FED. ROAD DIST. NO.		ILLINOIS	FED. AID PROJECT	
*SAHARA WOODS SFWA				
**INTERNAL PARK ROADS SFWA				

DATE: _____ BY: _____
 SUPERVISED: _____
 PLOTTED: _____
 TEMPLATE: _____
 AREA: _____
 CHECKED: _____
 NO. _____

DATE: _____ BY: _____
 SUPERVISED: _____
 PLOTTED: _____
 TEMPLATE: _____
 AREA: _____
 CHECKED: _____
 NO. _____

DATE: _____
 FILE NAME: _____
 REFERENCE: _____

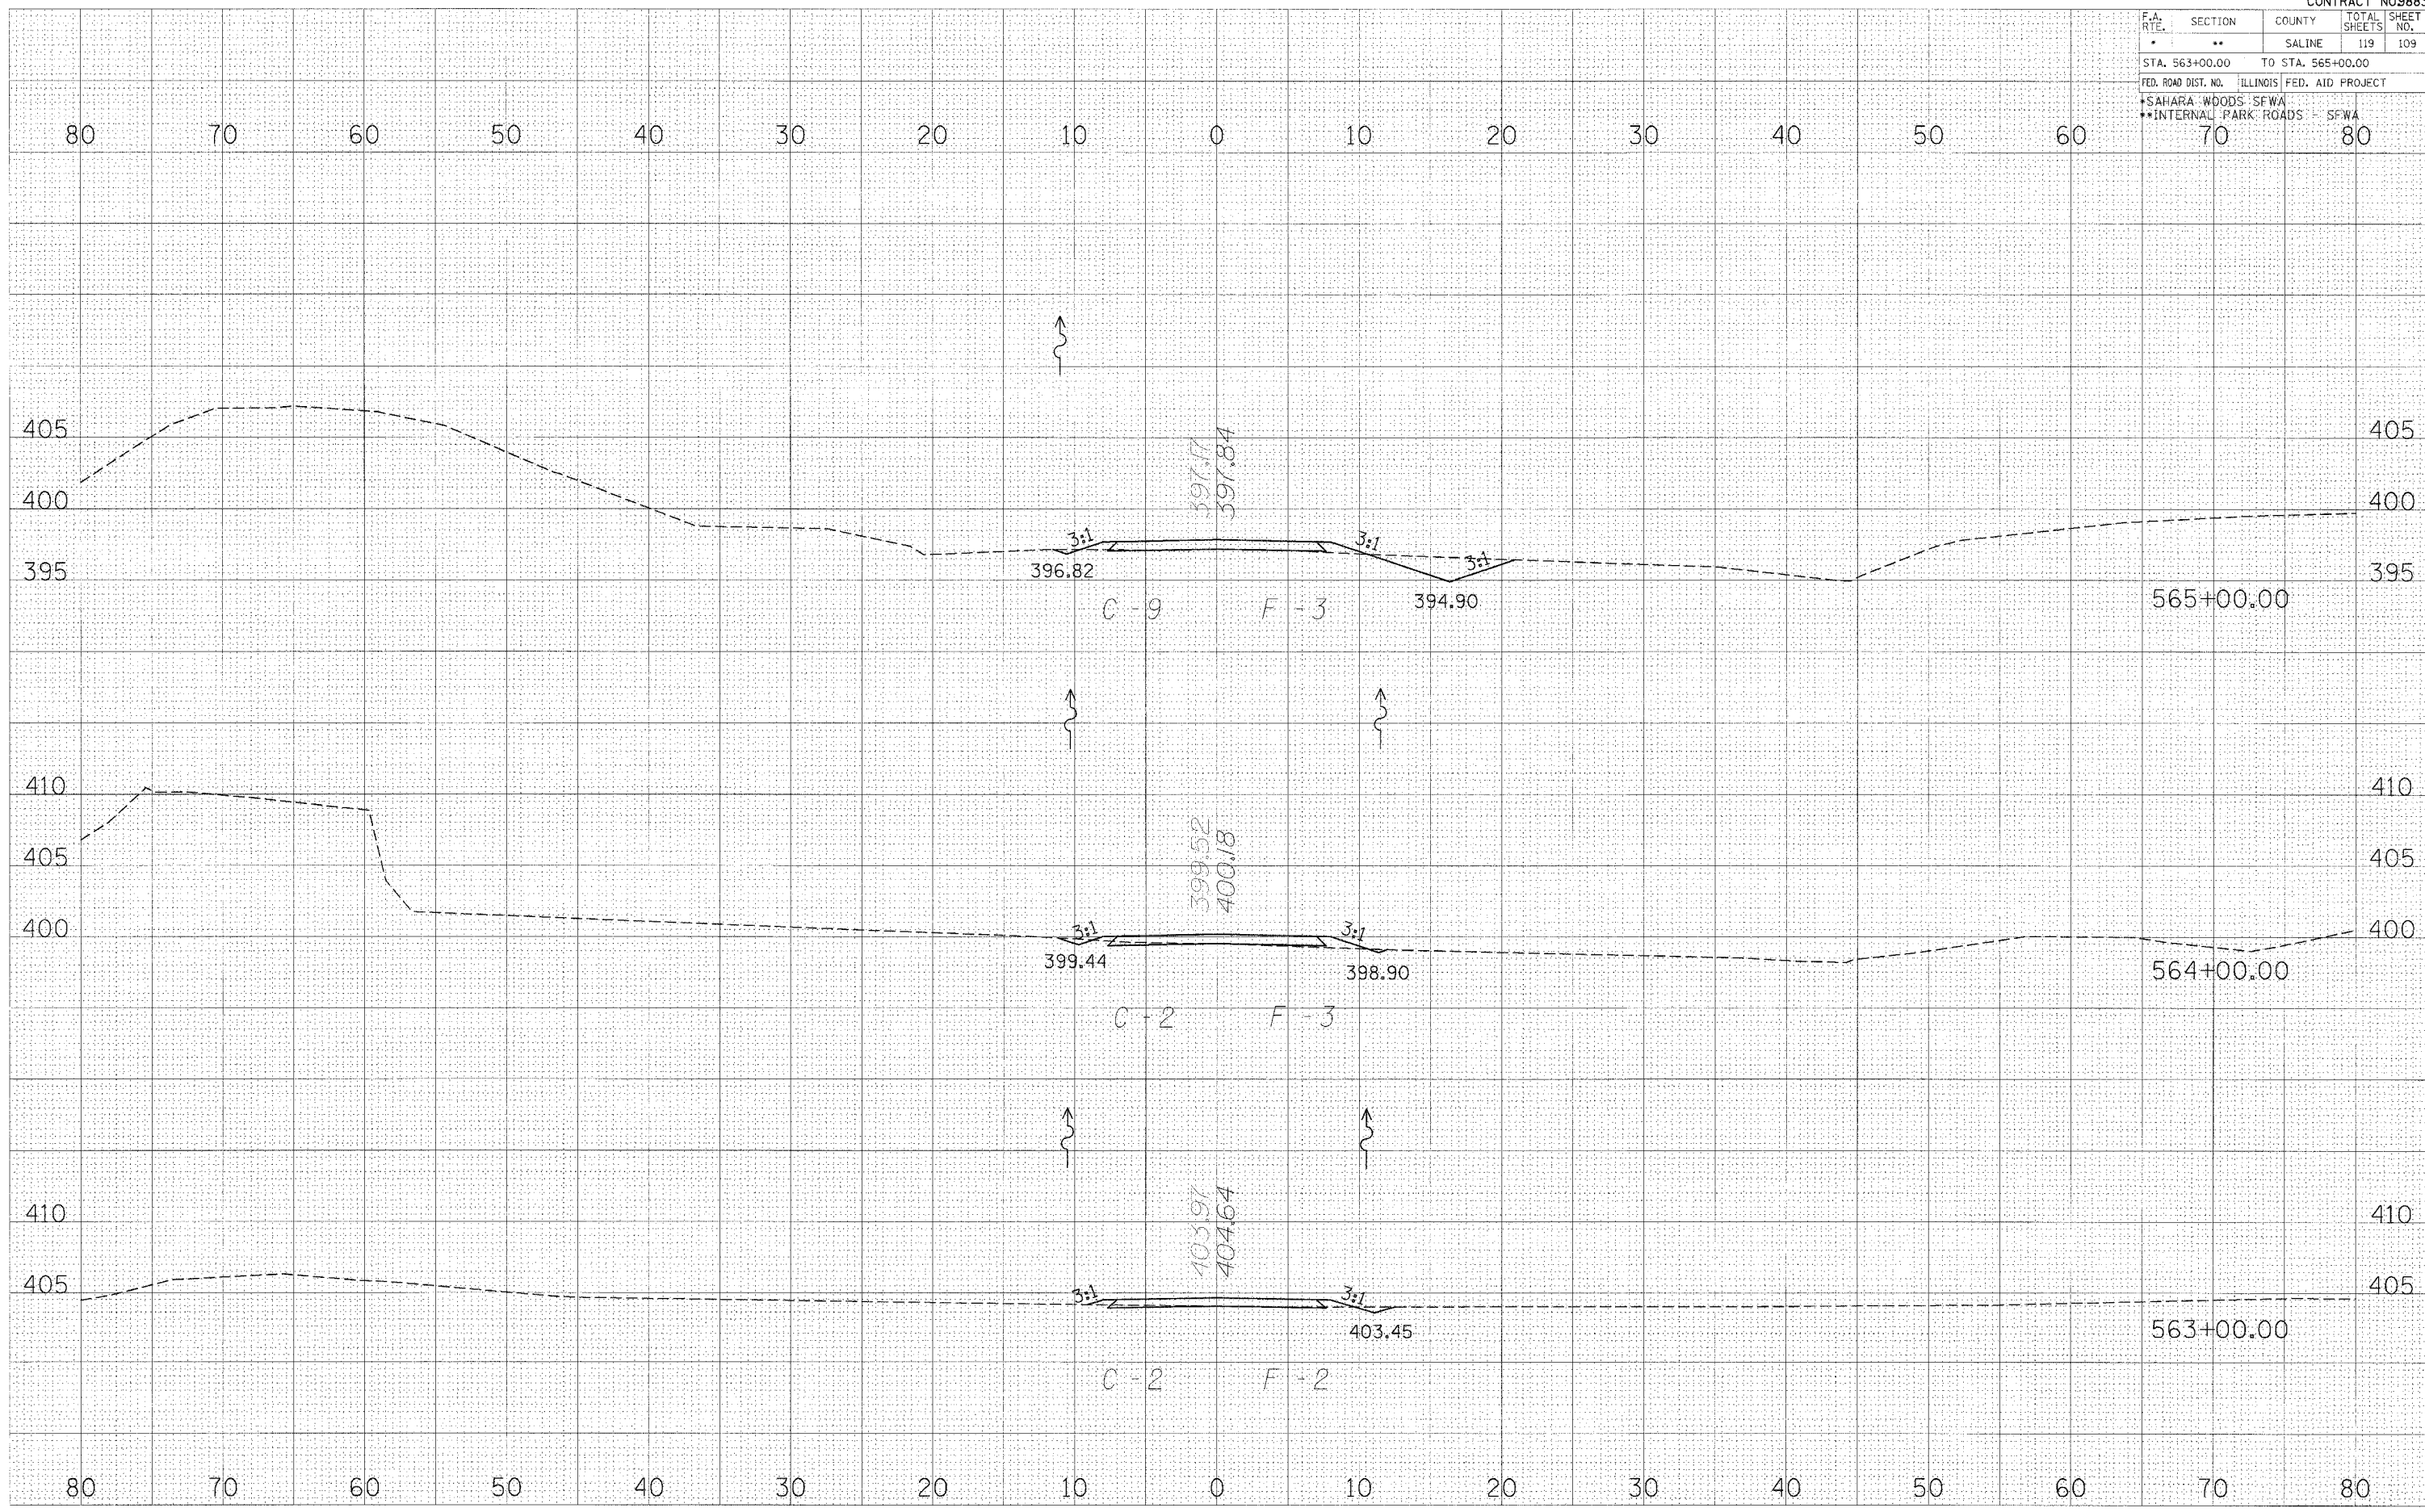

CROSS SECTIONS-SHAY RD.