


F.A. RTE.	SECTION	COUNTY	TOTAL SHEETS	SHEET NO.
*	**	SALINE	119	111
STA. 569+00.00		TO STA. 571+00.00		
FED. ROAD DIST. NO.		ILLINOIS	FED. AID PROJECT	
*SAHARA WOODS SFWA				
**INTERNAL PARK ROADS - SFWA				
	70		80	

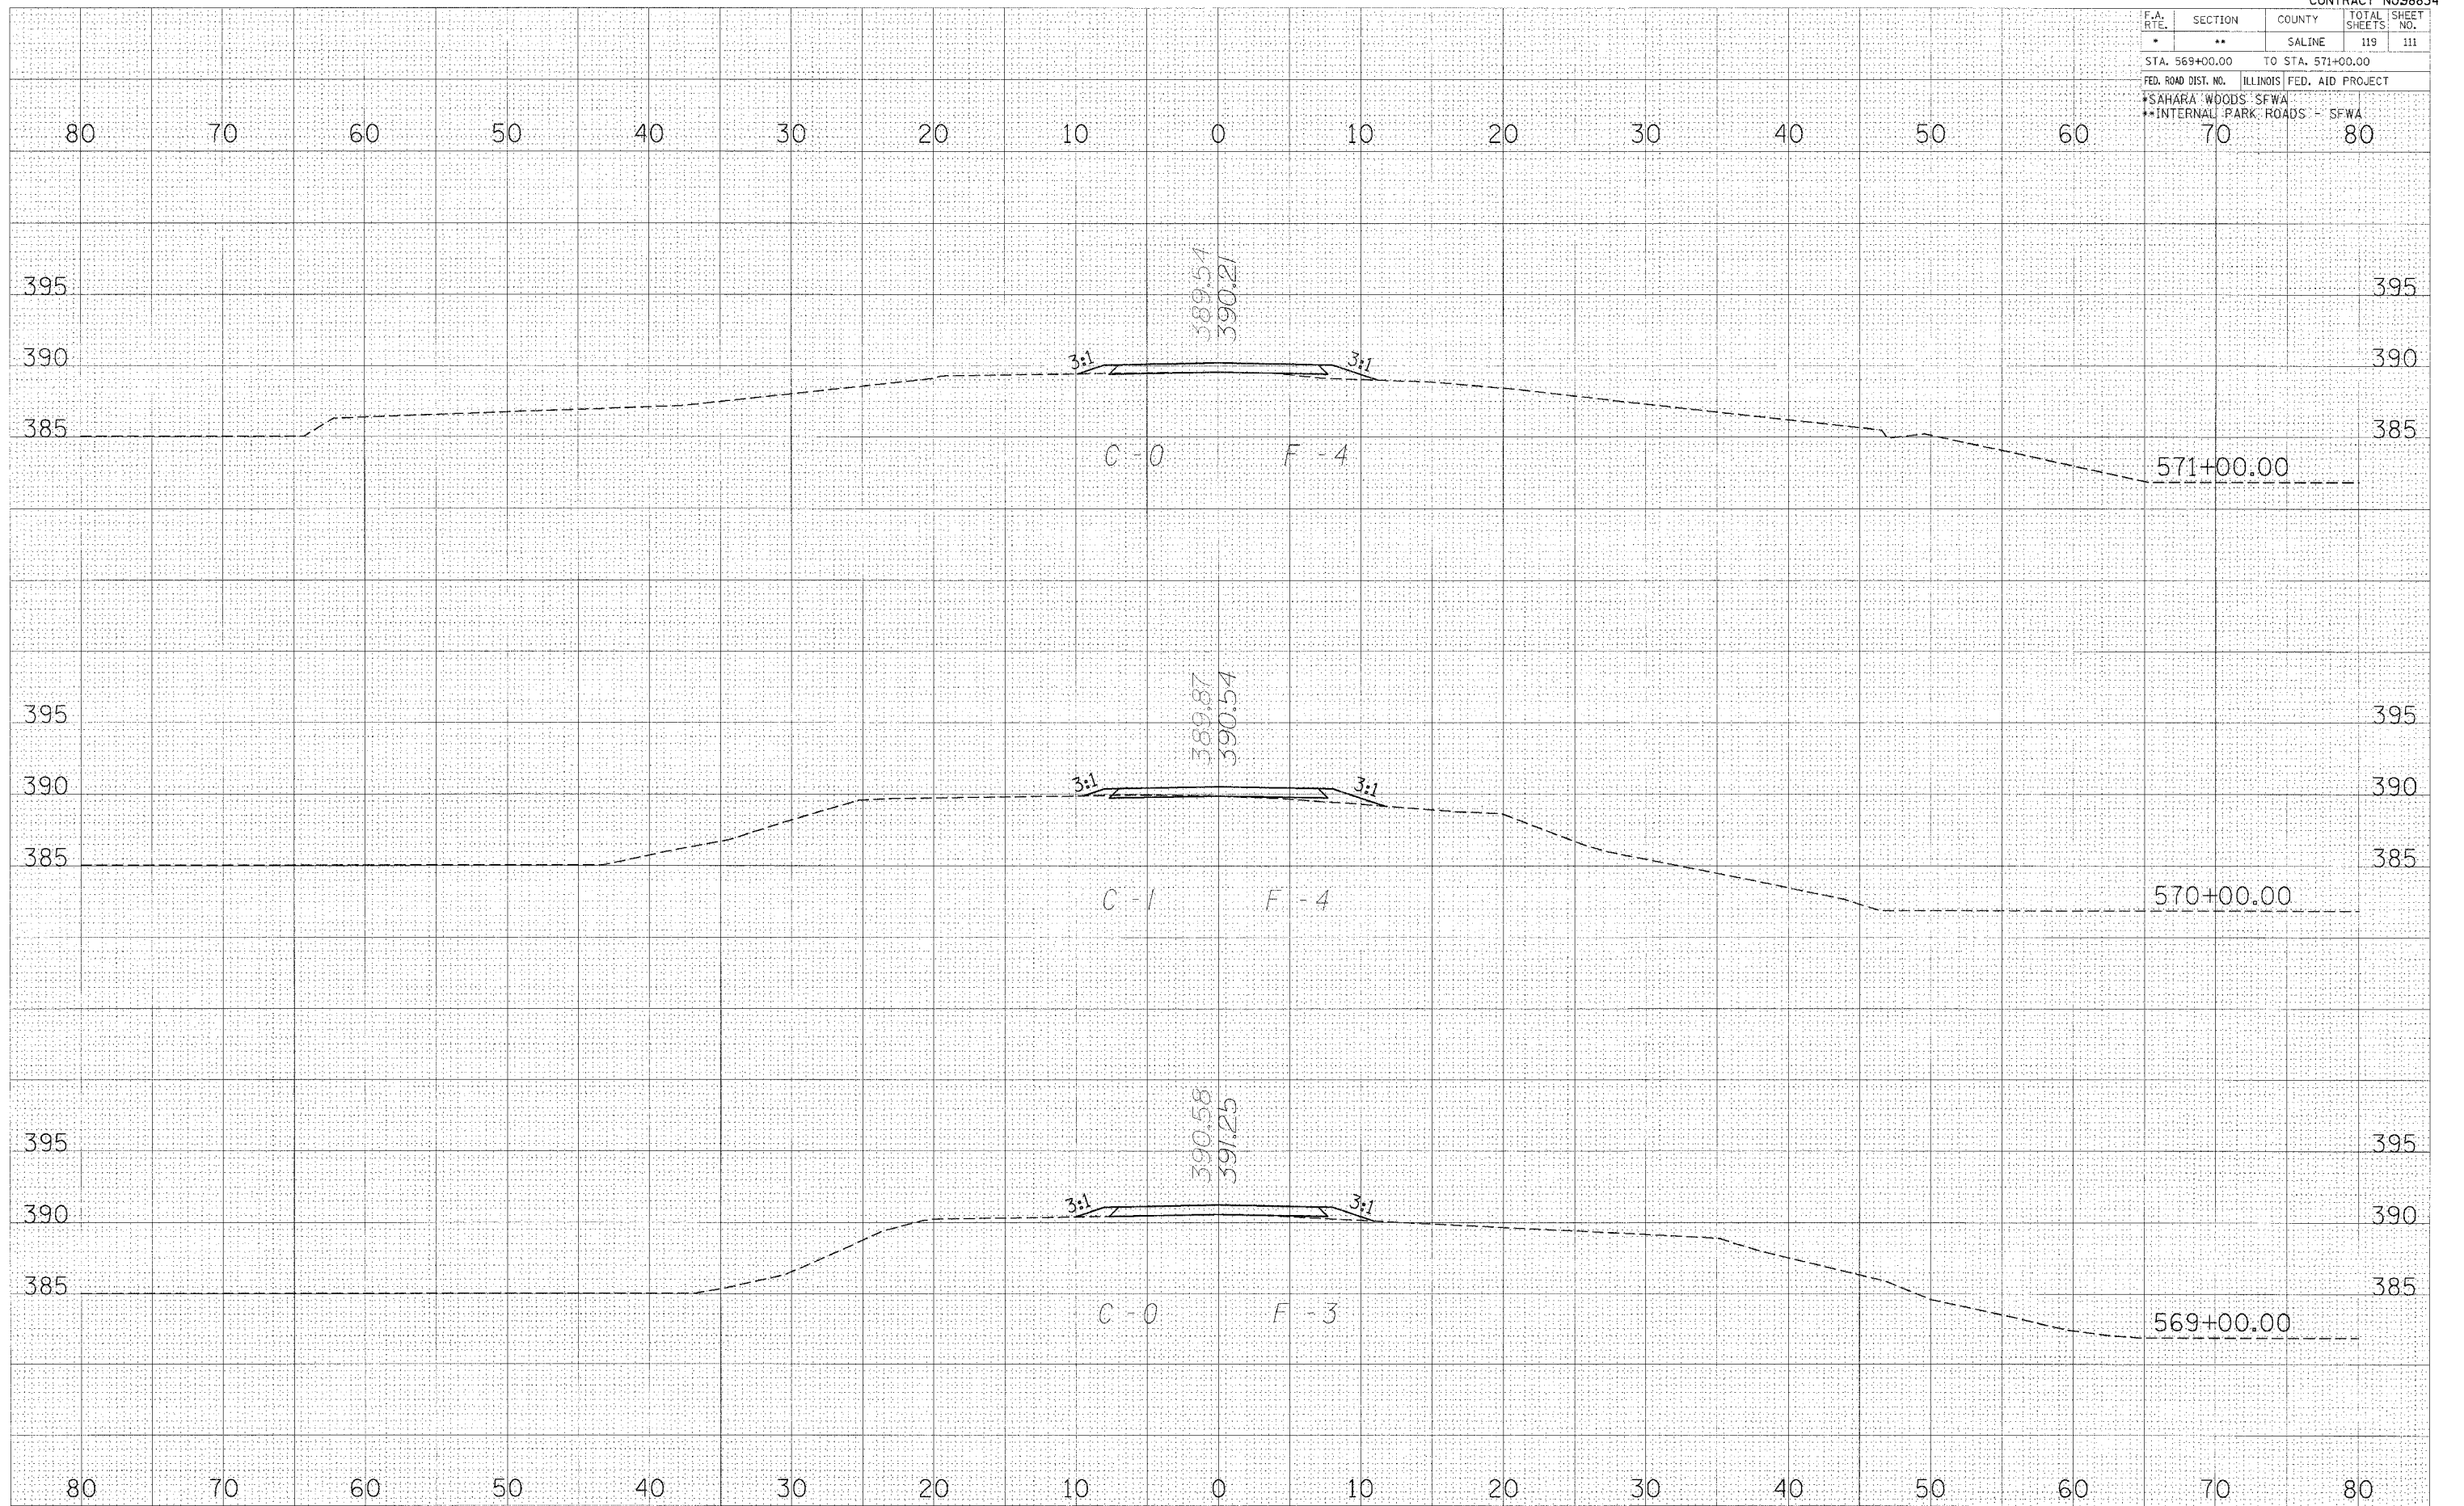

DATE: _____ BY: _____

ORIGINAL SURVEY: _____

NOTE BOOK: _____

AREAS CHECKED: _____

DATE: _____ BY: _____

ORIGINAL SURVEY: _____

NOTE BOOK: _____

AREAS CHECKED: _____

DATE: _____

FILE NAME: _____

SCALE: _____

REFERENCE: _____

CROSS SECTIONS-SHAY RD.