

F.A. RTE.	SECTION	COUNTY	TOTAL SHEETS	SHEET NO.
*	**	SALINE	119	112
STA. 571+27.00		TO STA. 571+65.29		
FED. ROAD DIST. NO.		ILLINOIS	FED. AID PROJECT	
*SAHARA WOODS SFWA				
**INTERNAL PARK ROADS		SFWA		
	70		80	

BY: \_\_\_\_\_ DATE: \_\_\_\_\_

FINAL SURVEY: \_\_\_\_\_

NOTE BOOK NO.: \_\_\_\_\_

AREAS CHECKED: \_\_\_\_\_


BY: \_\_\_\_\_ DATE: \_\_\_\_\_

ORIGINAL SURVEY: \_\_\_\_\_

NOTE BOOK NO.: \_\_\_\_\_

AREAS CHECKED: \_\_\_\_\_

LOT DATE = #DATE#  
 FILE NAME = #FILE#  
 REFERENCE = #REF#

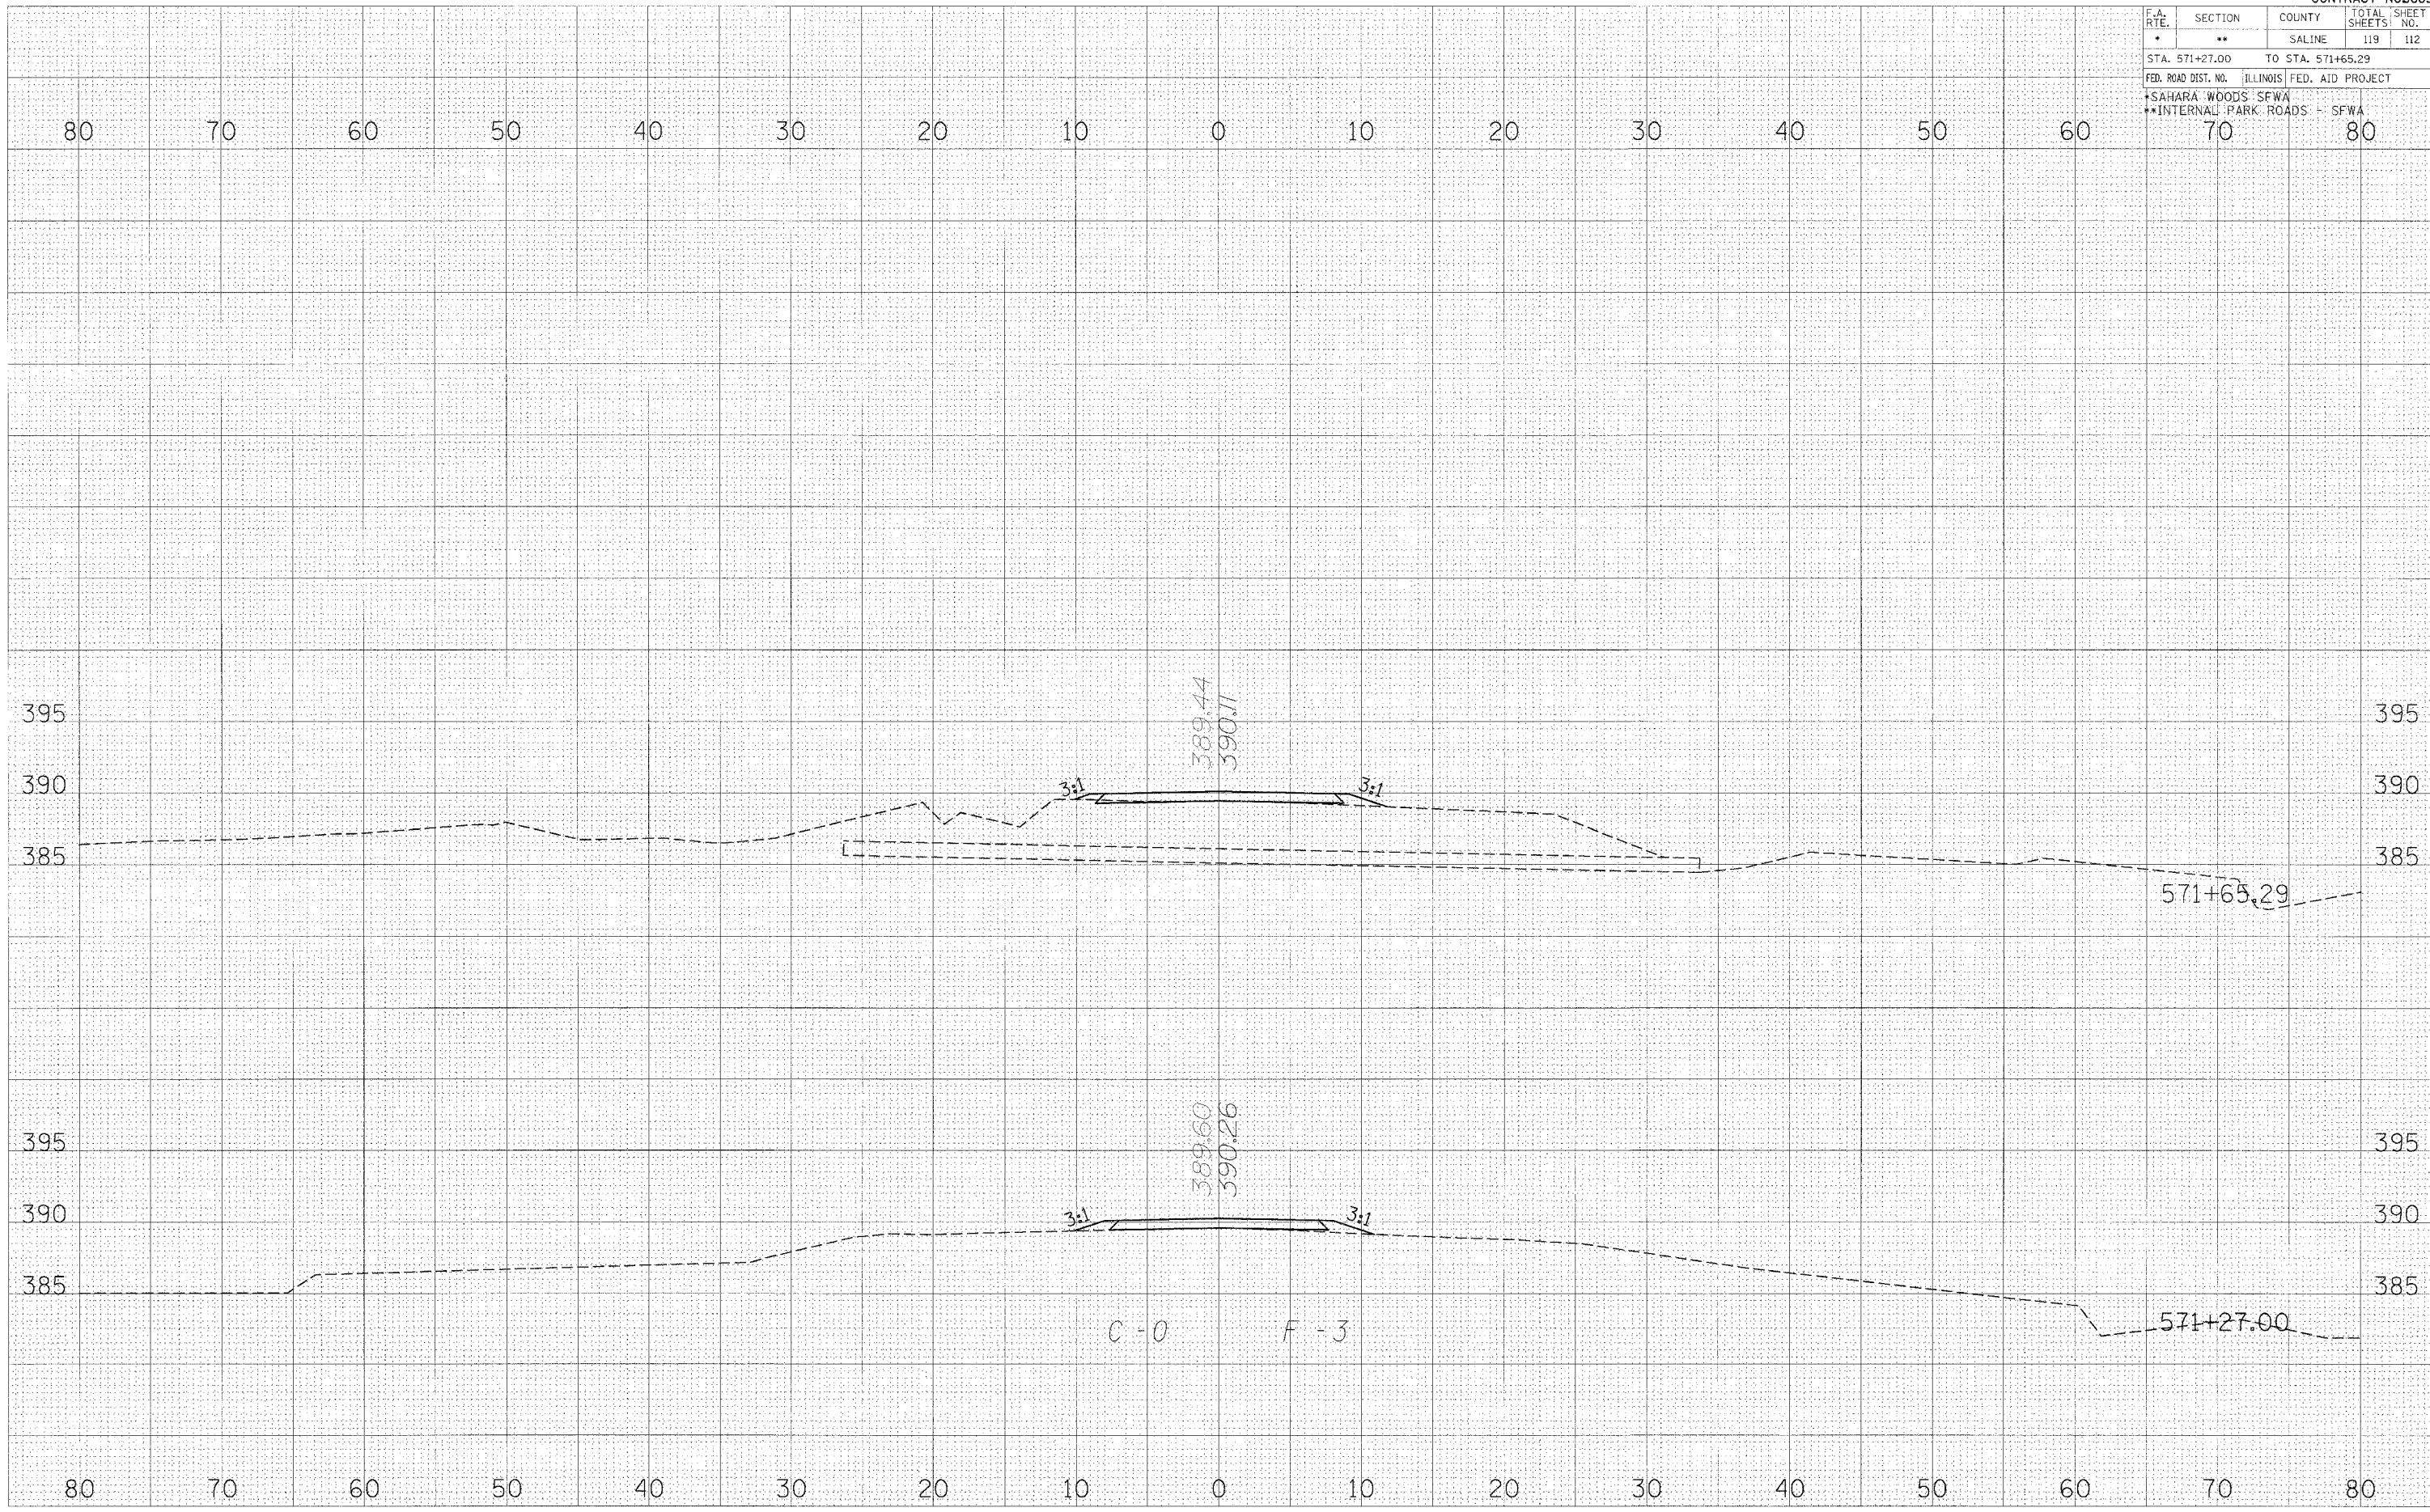

CROSS SECTIONS-SHAY RD.