


F.A. RTE.	SECTION	COUNTY	TOTAL SHEETS	SHEET NO.
*	**	SALINE	119	115
STA.		TO STA.		
FED. ROAD DIST. NO.	ILLINOIS	FED. AID PROJECT		
		CONTRACT NO. 98854		
*SAHARA WOODS SEWA				
**INTERNAL PARK ROADS - SFWA				

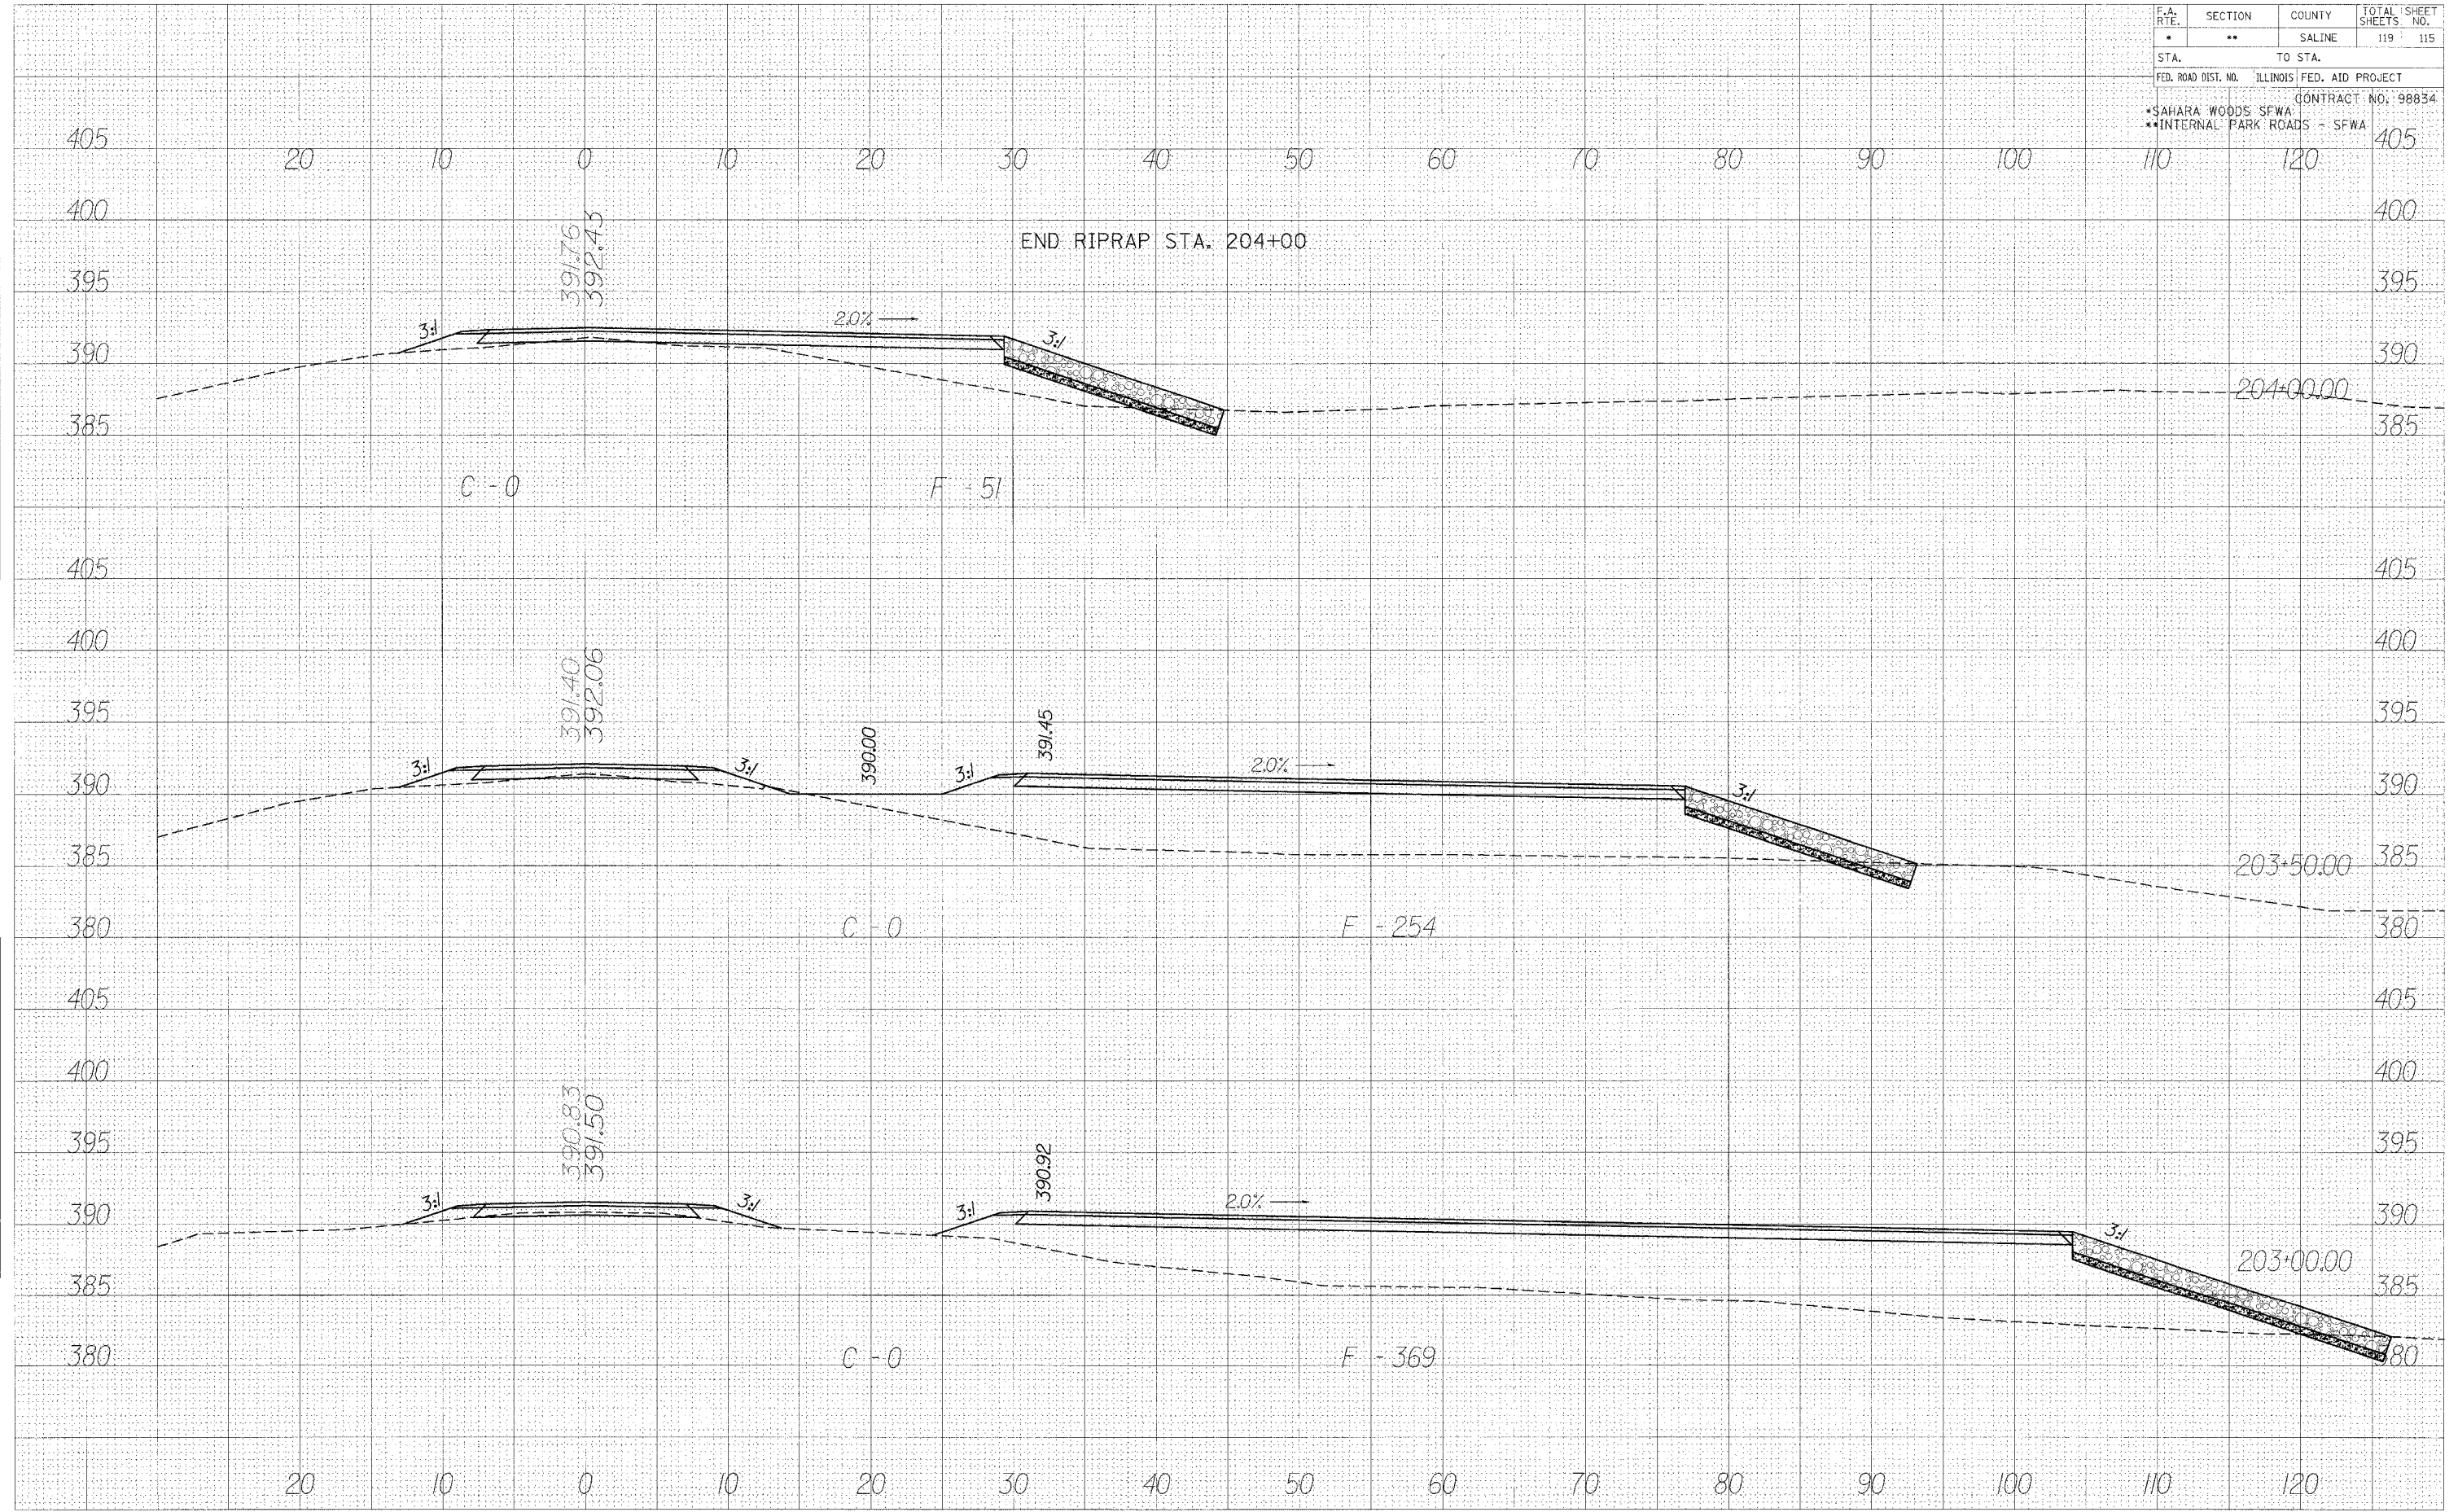

CROSS SECTIONS - SPUR RD.

DATE: _____
 BY: _____
 SURVEYED: _____
 TEMPLATE: _____
 AREAS CHECKED: _____
 NO. _____

DATE: _____
 BY: _____
 SURVEYED: _____
 TEMPLATE: _____
 AREAS CHECKED: _____
 NO. _____