


F.A. RTE.	SECTION	COUNTY	TOTAL SHEETS	SHEET NO.
*	**	SALINE	119	118
STA.		TO STA.		
FED. ROAD DIST. NO.	ILLINOIS	FED. AID PROJECT		
*SAHARA WOODS SPWA CONTRACT NO. 98834				
**INTERNAL PARK ROADS - SPWA				

DATE	
BY	
DESIGNED	
ROUTED	
EMPALE	
AREAS	
CHECKED	
NO.	

DATE	
BY	
DESIGNED	
ROUTED	
EMPALE	
AREAS	
CHECKED	
NO.	

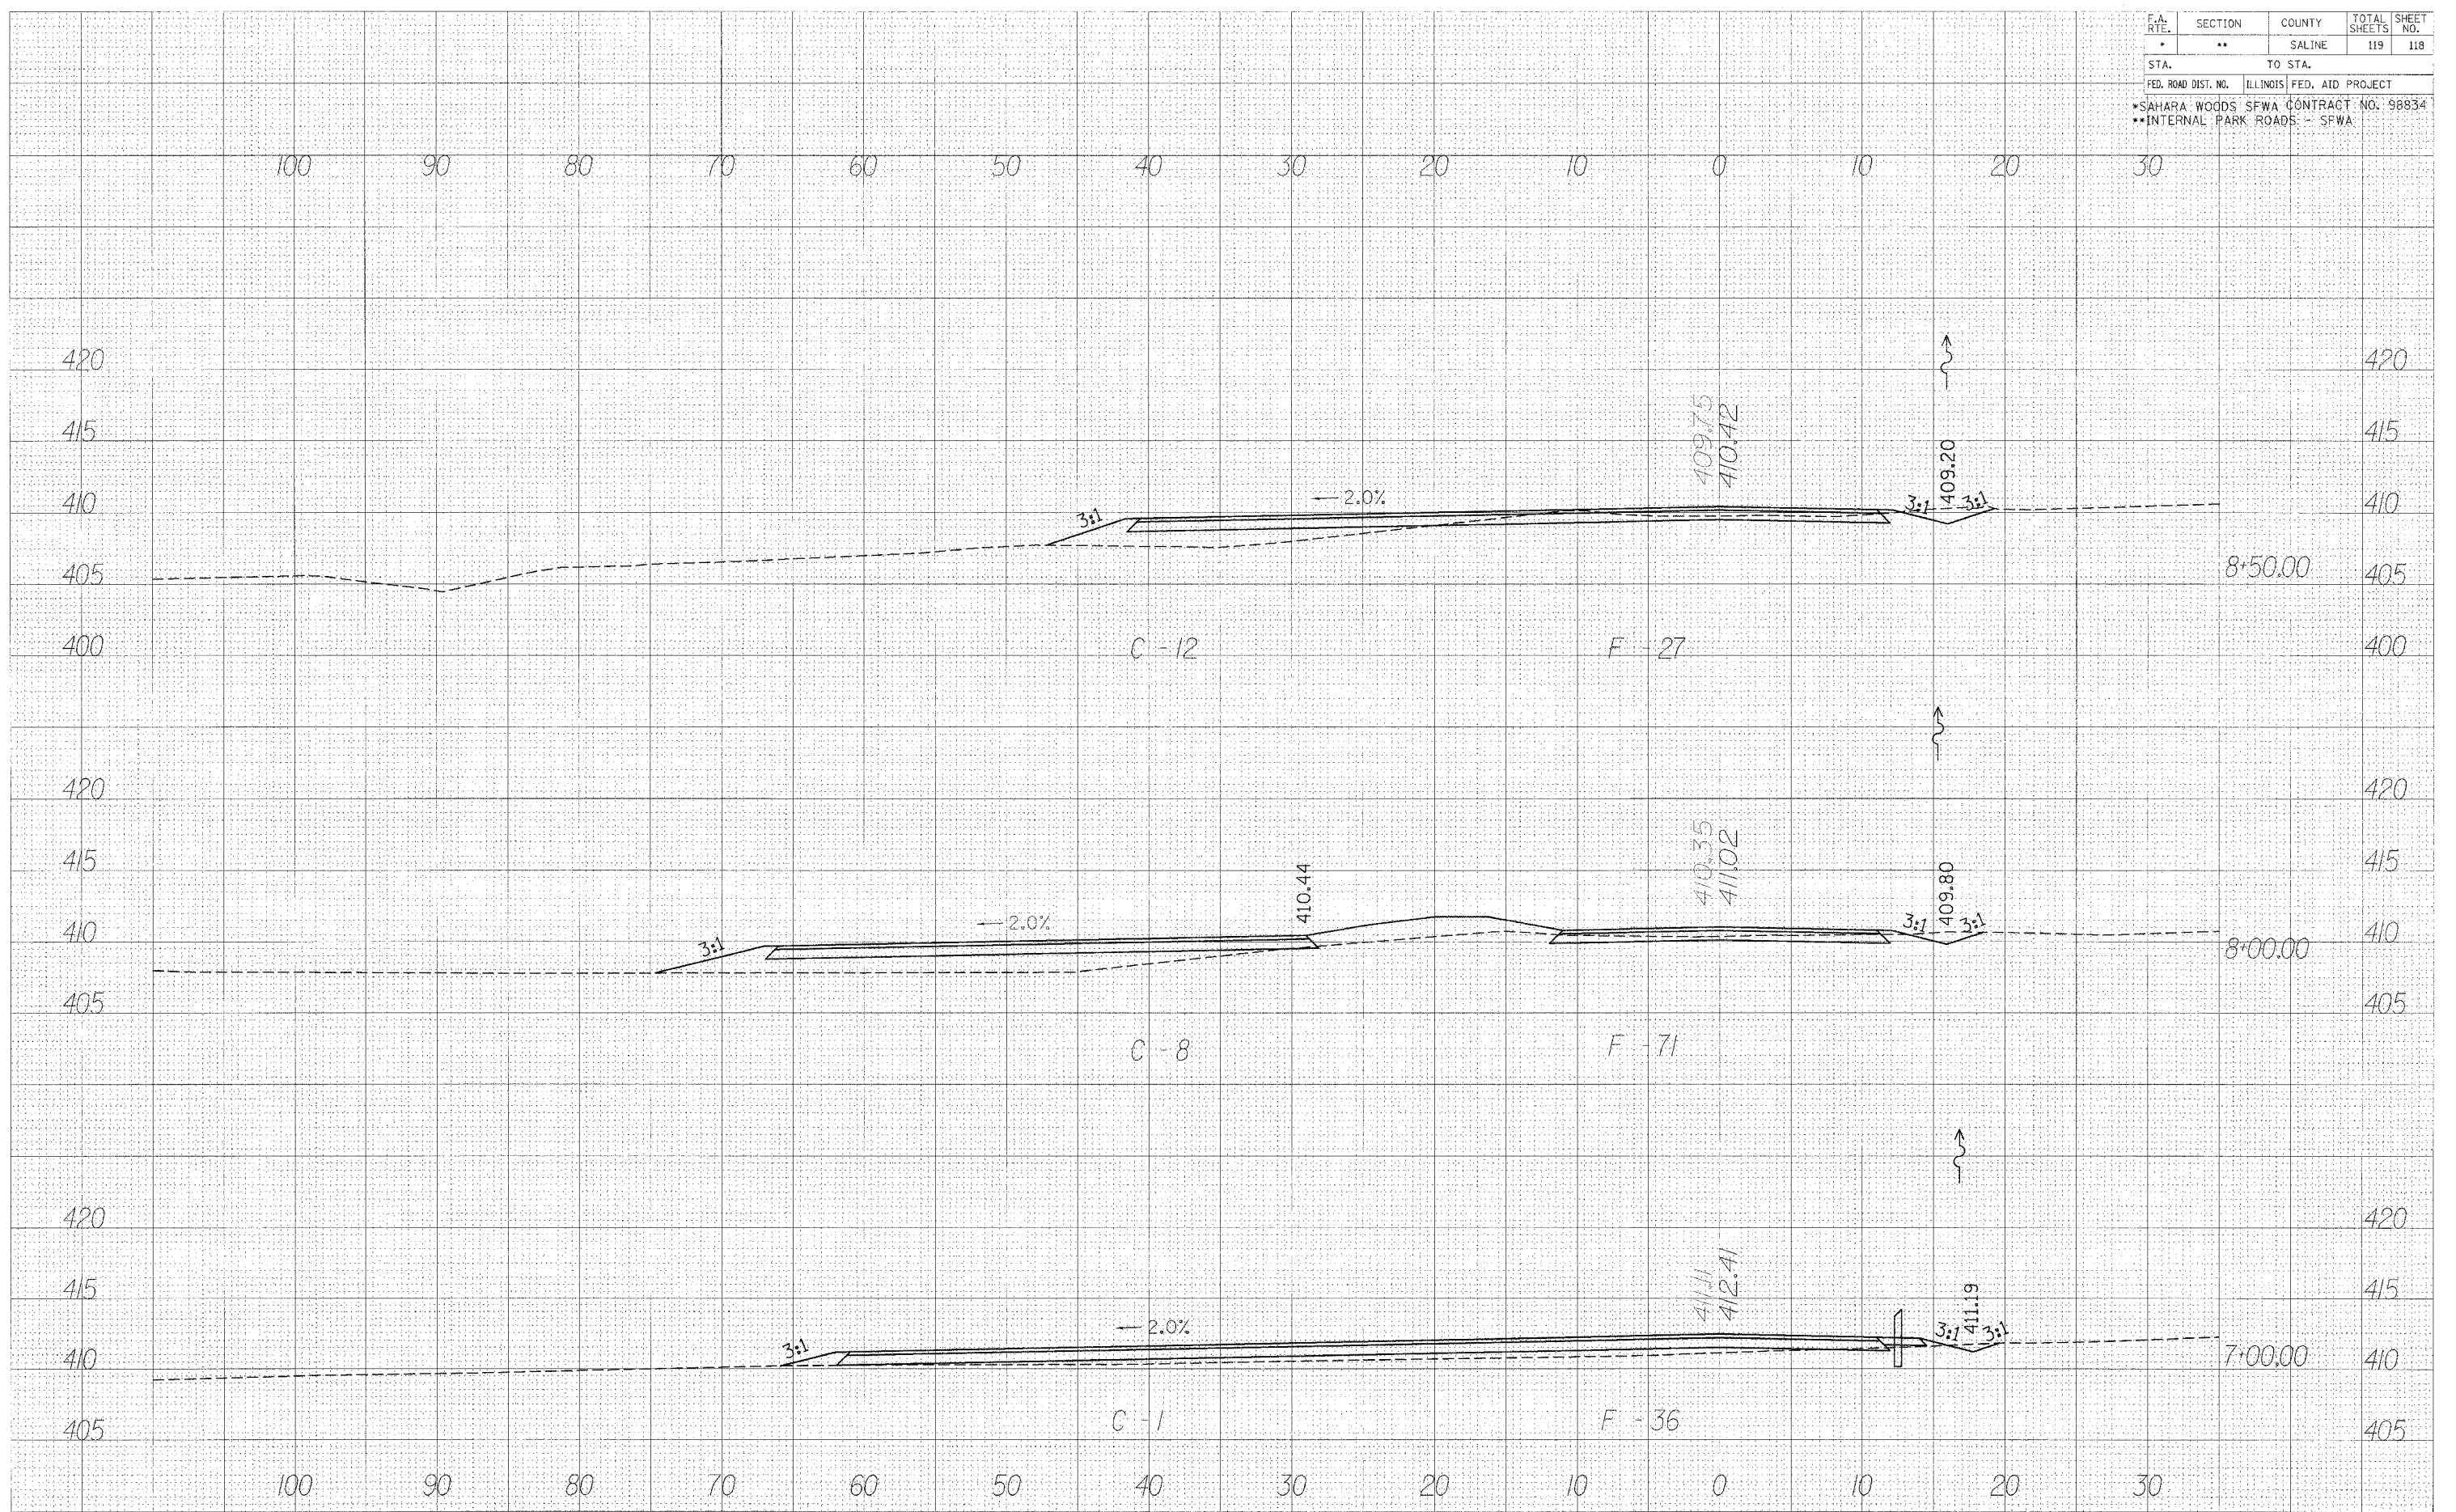

CROSS SECTIONS - BOAT LOT