

F.A.P. RTE.	SECTION	COUNTY	TOTAL SHEETS	SHEET NO.
331	(12-1) RS-1	JACKSON	16	1


STATE OF ILLINOIS  
DEPARTMENT OF TRANSPORTATION  
DIVISION OF HIGHWAYS

# PROPOSED HIGHWAY PLANS

FAP ROUTE 331 (IL 13) – WB LANES  
SECTION (12-1) RS-1  
PROJECT: NHF-331 (38)  
JACKSON COUNTY  
C-99-016-05

**INDEX OF SHEETS**

SHEET NO.	DESCRIPTION
1	COVER SHEET
2	LISTING OF APPLICABLE HIGHWAY STANDARDS GENERAL NOTES, MIXTURE REQUIREMENTS
3 - 4	SUMMARY OF QUANTITIES
5 - 6	TYPICAL SECTIONS
7 - 9	SCHEDULES OF QUANTITIES
10 - 11	INTERSECTION DETAILS
12	INTERSECTION AND MEDIAN CROSSOVER DETAILS
13 - 14	BUTT JOINT DETAILS
15	DETECTOR LOOP DETAILS
16	DETAILS: TEMPORARY BITUMINOUS CONCRETE TRANSITION UNEVEN PAVEMENT SIGN PCC PATCHING - PARTIAL DEPTH  HIGHWAY STANDARDS

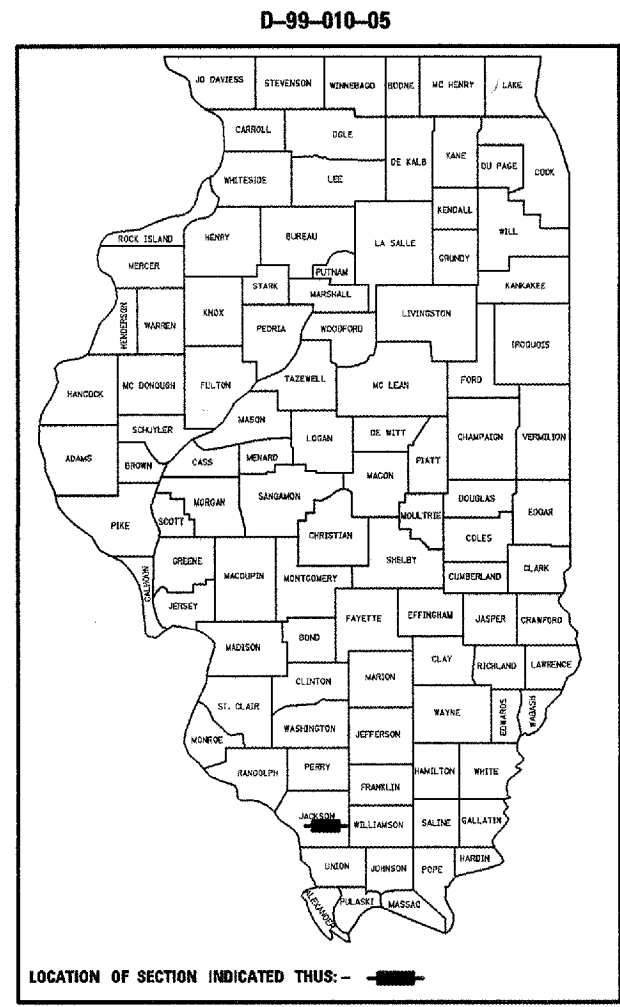

**STATION EQUATIONS**

STA 95+79.05 @ BK = STA 96+03.13 @ AH  
 STA 132+96.95 @ BK = STA 133+00.00 @ AH  
 STA 282+60.97 @ BK = STA 281A+93.4 @ AH  
 STA 283A+00 @ BK = STA 283+00 @ AH



**TOWNSHIPS**



CARBONDALE  
MURPHYSBORO

**TRAFFIC DATA**

IL 13 WESTBOUND LANES ONLY  
 IL 13 WEST OF NEW ERA ROAD: 2006 ADT = 9,019 WITH 6.5% TRUCKS  
 IL 13 WEST OF COUNTRY CLUB ROAD: 2006 ADT = 9,151 WITH 6.7% TRUCKS  
 IL 13 WEST OF NEW ERA ROAD: 2016 ADT = 10,999 WITH 6.5% TRUCKS  
 IL 13 WEST OF COUNTRY CLUB ROAD: 2016 ADT = 11,161 WITH 6.7% TRUCKS

J.U.L.I.E.  
JOINT UTILITY LOCATION INFORMATION FOR EXCAVATION  
1-800-892-0123 or www.julie1call.com

**CONTRACT NO. 98904**

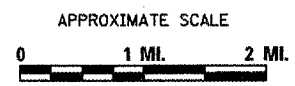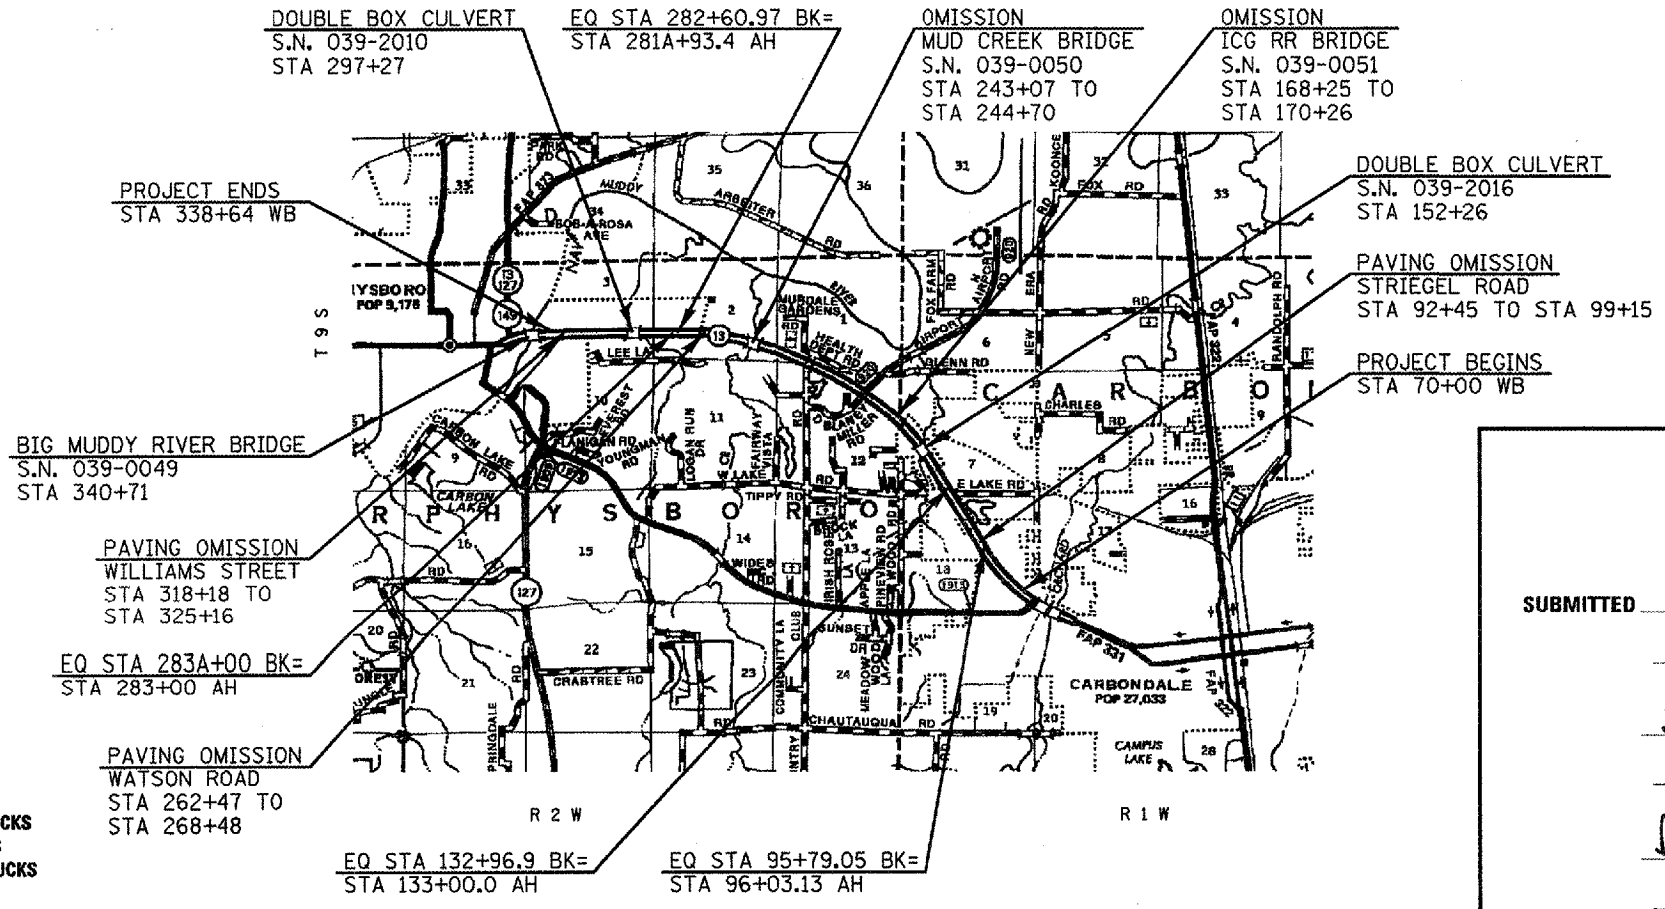

GROSS LENGTH OF PROJECT = 26,904.4 FT = 5.096 MILES  
 NET LENGTH OF PROJECT = 24,589.5 FT = 4.657 MILES

STATE OF ILLINOIS  
DEPARTMENT OF TRANSPORTATION  
DIVISION OF HIGHWAYS

SUBMITTED Oct 11 20 05  
Mary C. Lamer  
 DEPUTY DIRECTOR OF HIGHWAYS, REGION ENGINEER

December 9, 2005  
Mike Hene  
 ENGINEER OF DESIGN AND ENVIRONMENT

December 9, 20 05  
Eric Harms  
 DEPUTY DIRECTOR OF HIGHWAYS, CHIEF ENGINEER

**PRINTED BY THE AUTHORITY  
OF THE STATE OF ILLINOIS**

PROJECT ENGINEER: CHARLES STEIN  
SQUAD LEADER: TERRI MILLER  
1618) 549-2171  
CENTREX 782-4654