


F.A.P. RTE.	SECTION	COUNTY	TOTAL SHEETS	SHEET NO
331	(12-1) RS-1	JACKSON	16	12
STA.		TO STA.		
FED. ROAD DIST. NO.		ILLINOIS	FED. AID PROJECT	
CONTRACT NO. 98904				


DETAIL OF INTERSECTION RESURFACING

STA 308+10
SIZEMORE DRIVE

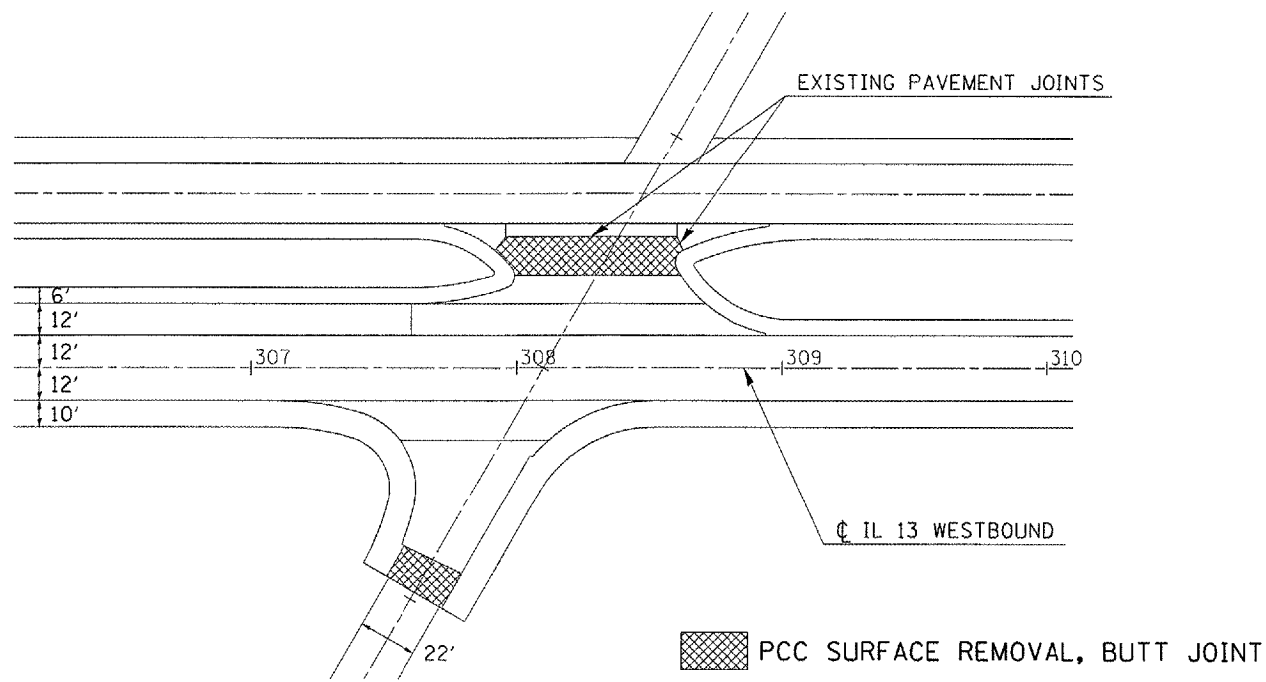



DETAIL OF MEDIAN CROSSOVERS

FAP 331 (IL 13)

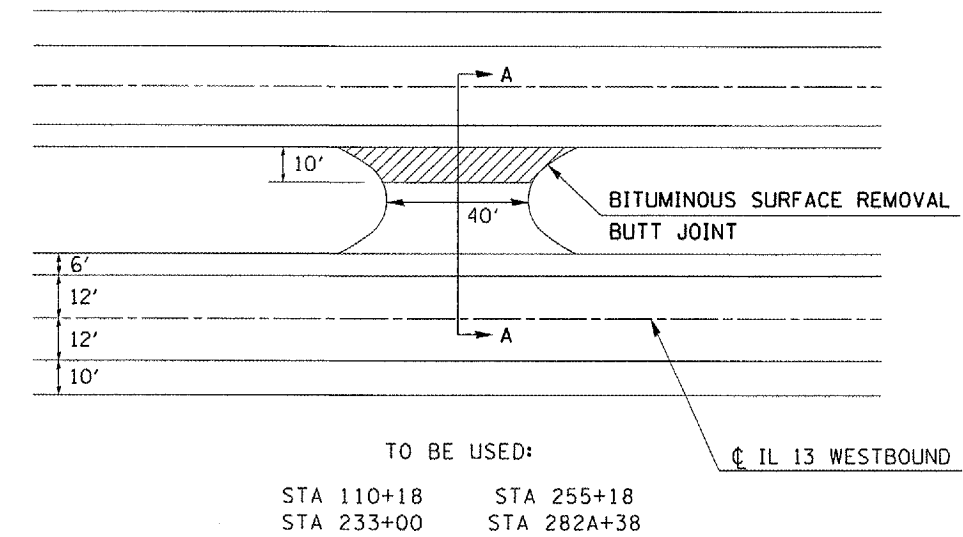

DETAIL OF INTERSECTION RESURFACING

STA 333+92
CROSSROAD

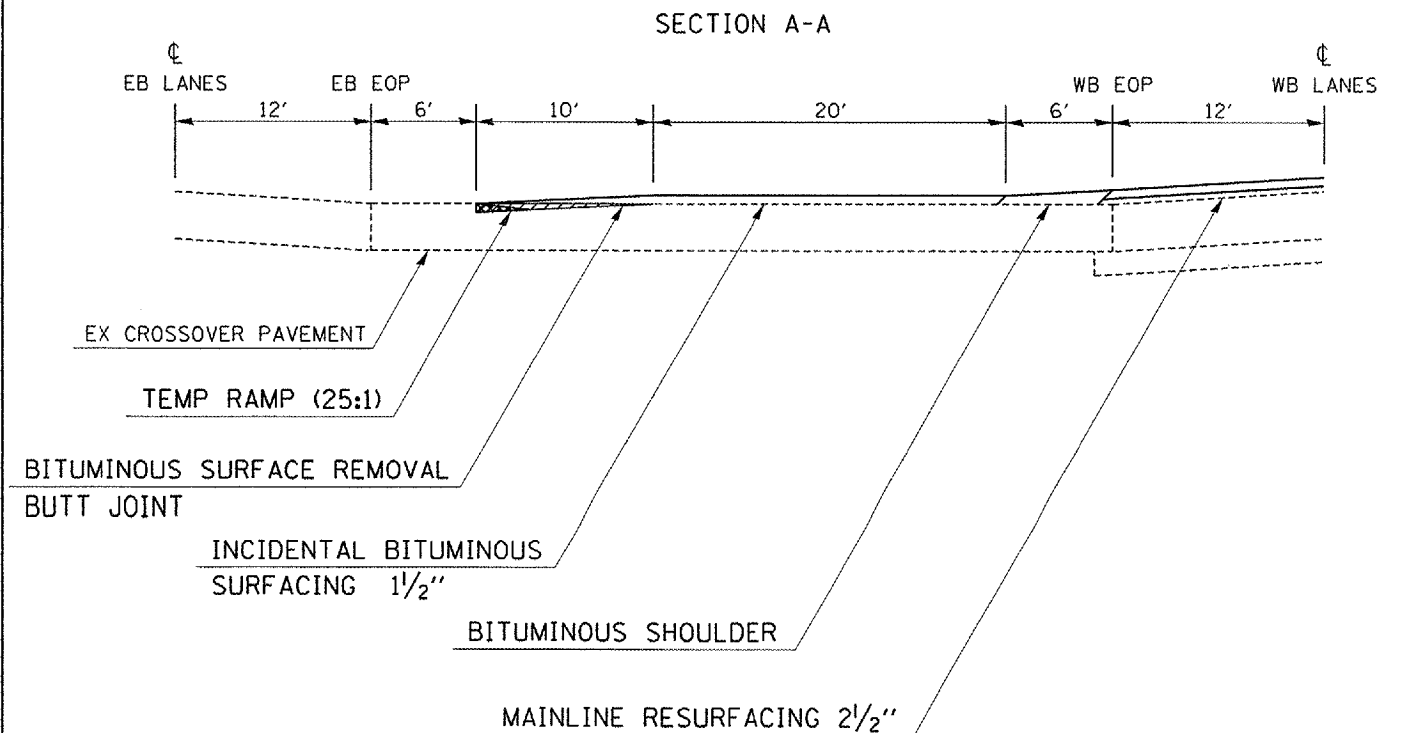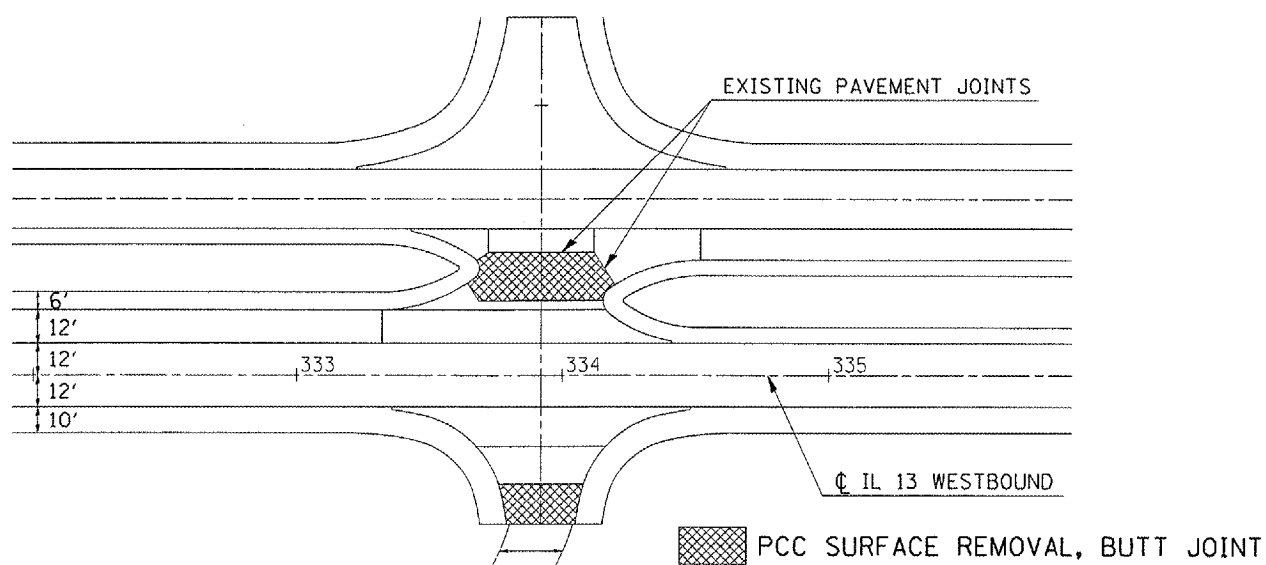

PLOT DATE = 10/3/2005
 FILE NAME = c:\projects\4901005\4901005.ms.m32
 PLOT SCALE = 108.4337 / IN.
 USER NAME = thomeshf