


F.A.P. RTE.	SECTION	COUNTY	TOTAL SHEETS	SHEET NO
331	(12-1) RS-1	JACKSON	16	13
STA.		TO STA.		
FED. ROAD DIST. NO.	ILLINOIS	FED. AID PROJECT		
CONTRACT NO. 98904				

BUTT JOINT DETAIL


FAP 331 (IL 13)
BEGINNING OF PROJECT

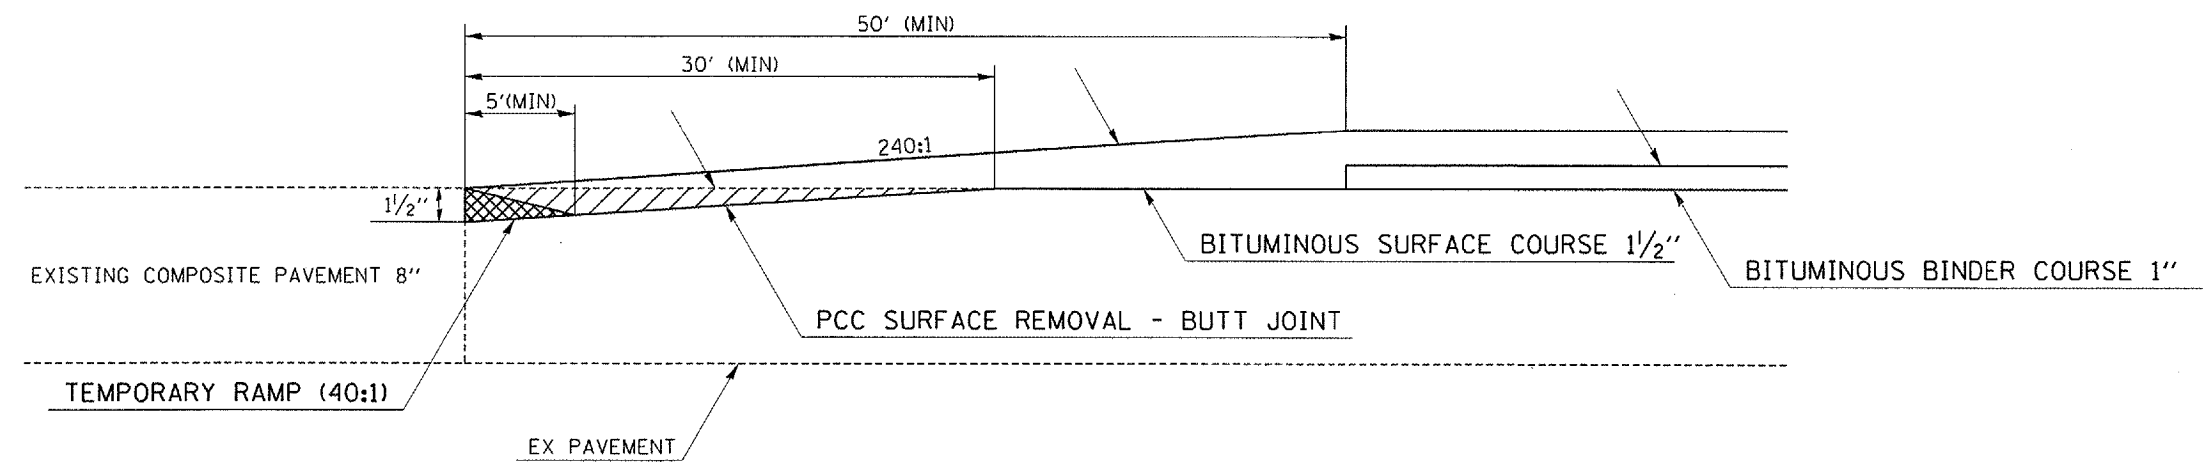

TO BE USED:
STA 70+00 TO STA 70+50

BUTT JOINT DETAIL

FAP 331 (IL 13)
END OF PROJECT

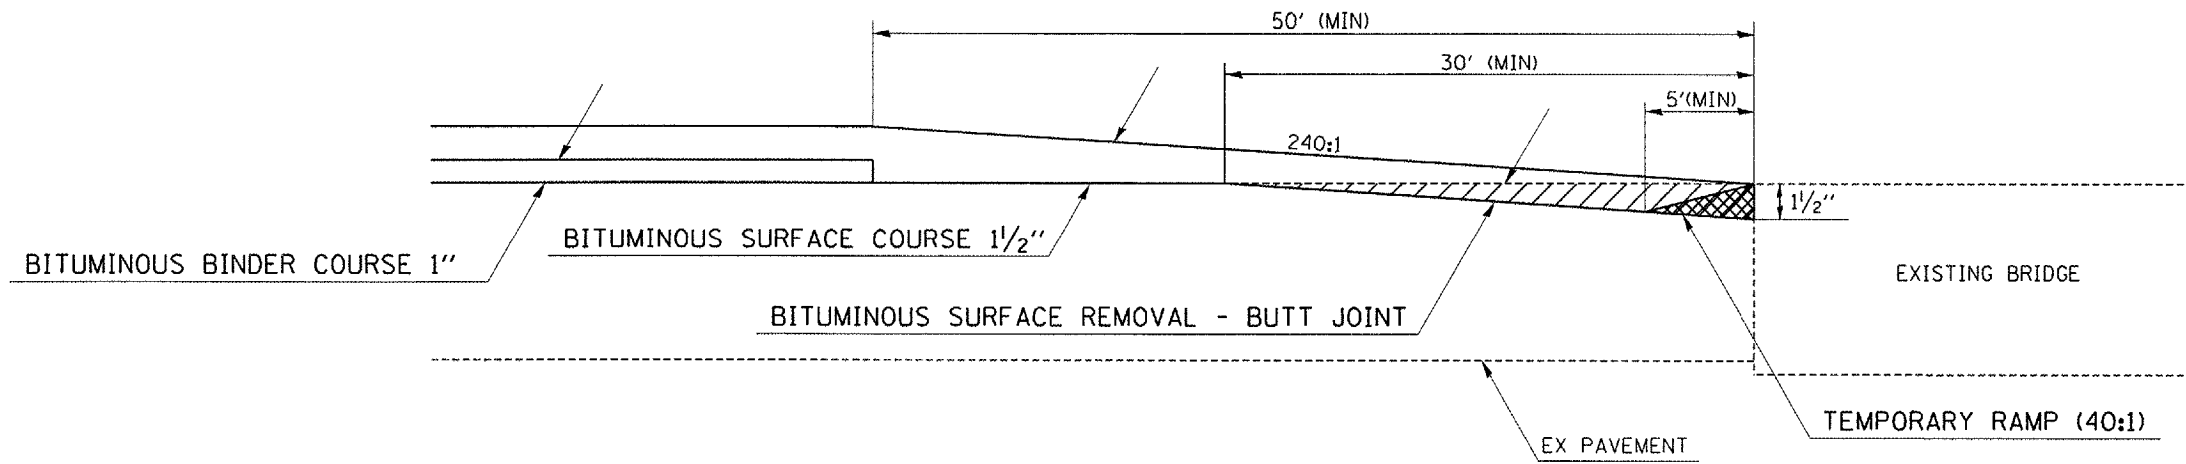

TO BE USED:
STA 338+14 TO STA 338+64

PLOT DATE = 10/3/2005
FILE NAME = c:\projects\4901005\4901005.ms.m32
PLOT SCALE = 108.4337' / IN.
USER NAME = thomashf