


LOCATION #2
 FAS 1911 (OLD US 51)
 JACKSON COUNTY
 TYPICAL SECTION
 NOT TO SCALE

VARIOUS ROUTES
 D-9 CONT. MAINT. FY 06-3
 VARIOUS CO.
 CONTRACT #98924
 SHEET 20 OF 42

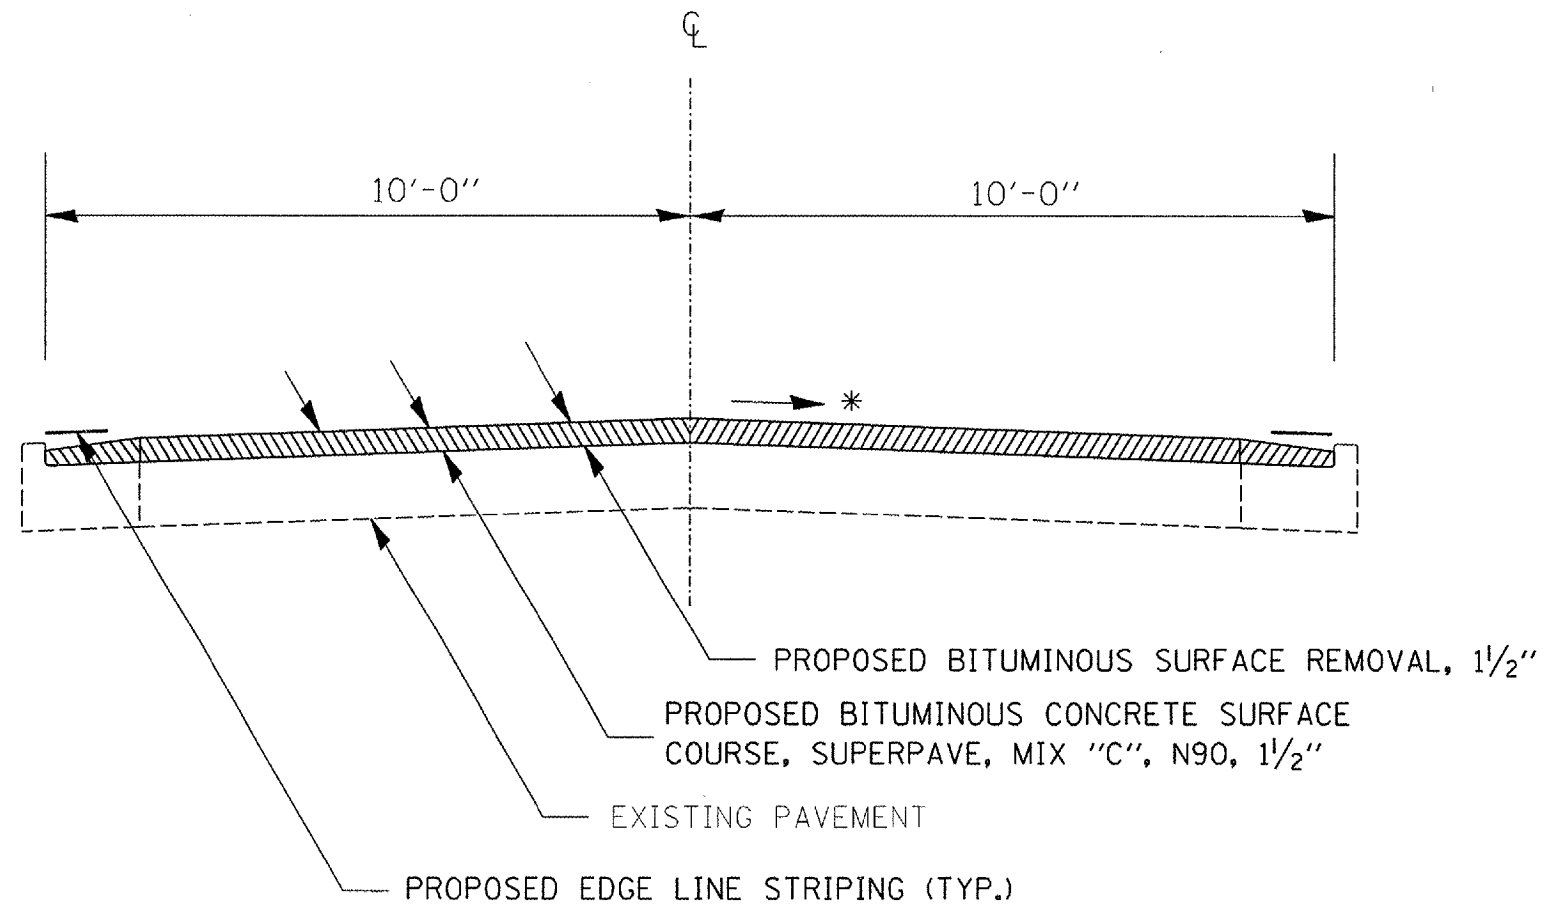

TO BE USED:

STA. 446+07 TO STA. 452+16.8 BK=
 STA. 452+97.5 AH TO STA. 456+05
 STA. 467+57 TO STA. 471+42

* MATCH EXISTING SLOPE RT & LT