


LOCATION #6  
 FAU 9729 (AIRPORT ROAD)  
 JACKSON COUNTY  
 TYPICAL SECTION  
 NOT TO SCALE

VARIOUS ROUTES  
 D-9 CONT. MAINT. FY 06-3  
 VARIOUS CO.  
 CONTRACT #98924  
 SHEET 26 OF 42

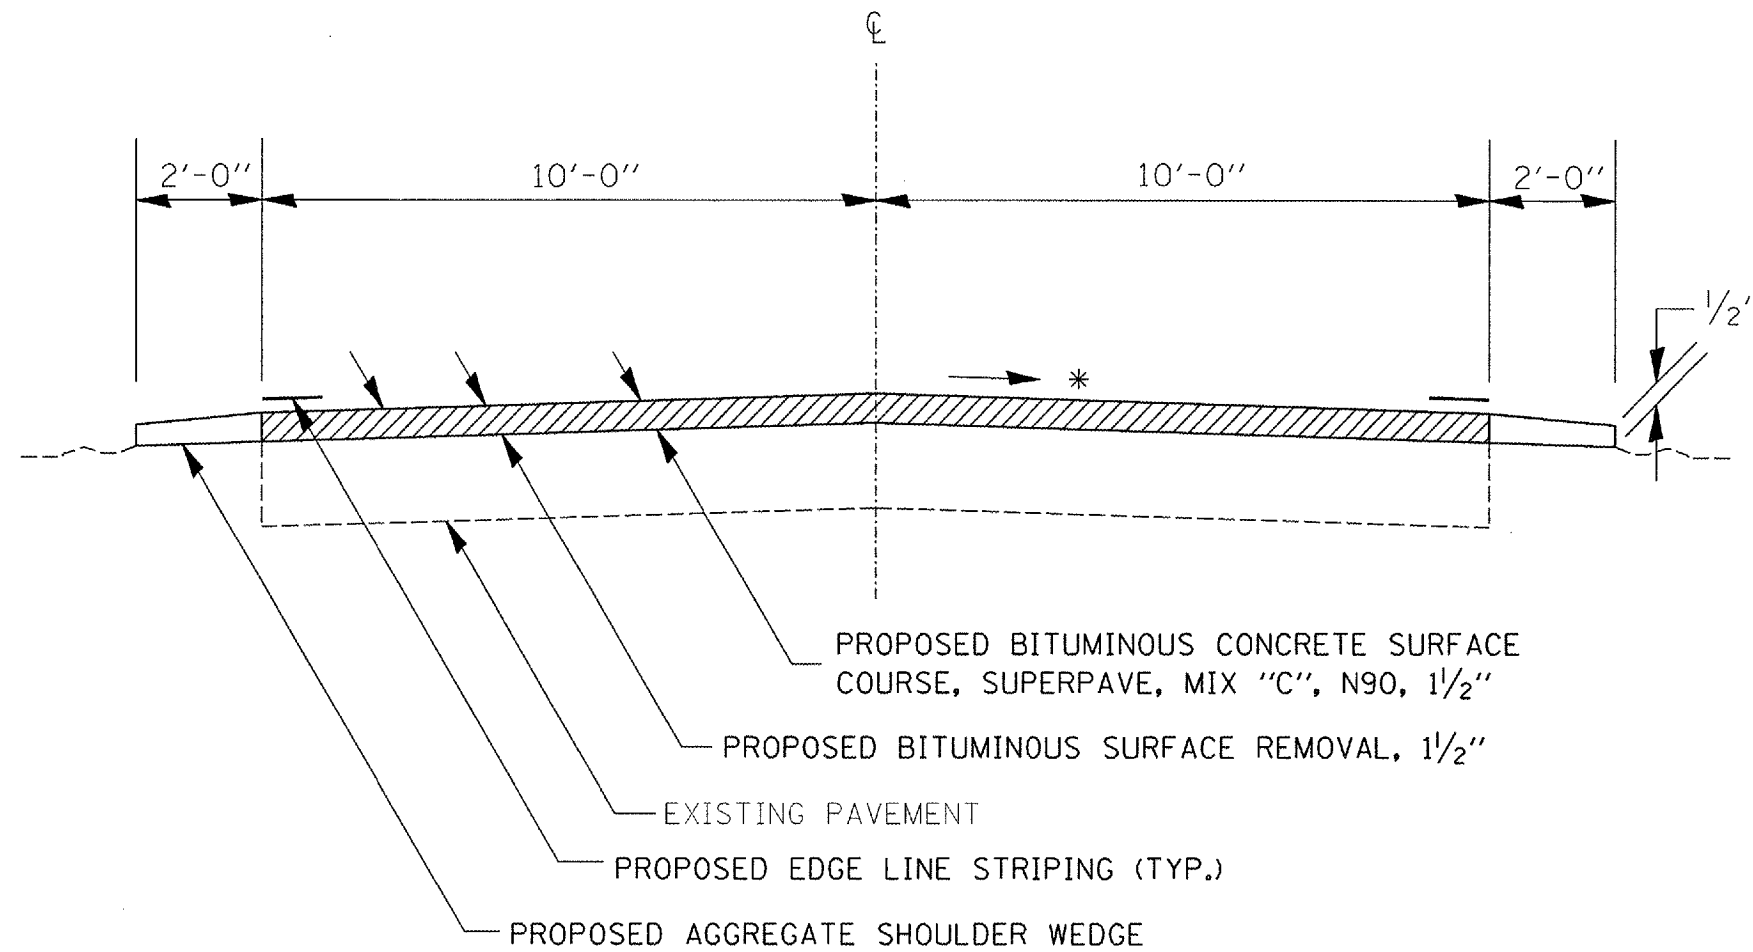

TO BE USED:  
 STA. 1+40 TO STA. 8+28  
 STA. 18+00 TO STA. 39+46

\* MATCH EXISTING SLOPE RT & LT