


LOCATION #7
 FAP 885 (IL 146)
 JOHNSON/POPE COUNTIES
 TYPICAL SECTION
 NOT TO SCALE

VARIOUS ROUTES
 D-9 CONT. MAINT. FY 06-3
 VARIOUS CO.
 CONTRACT #98924
 SHEET 27 OF 42

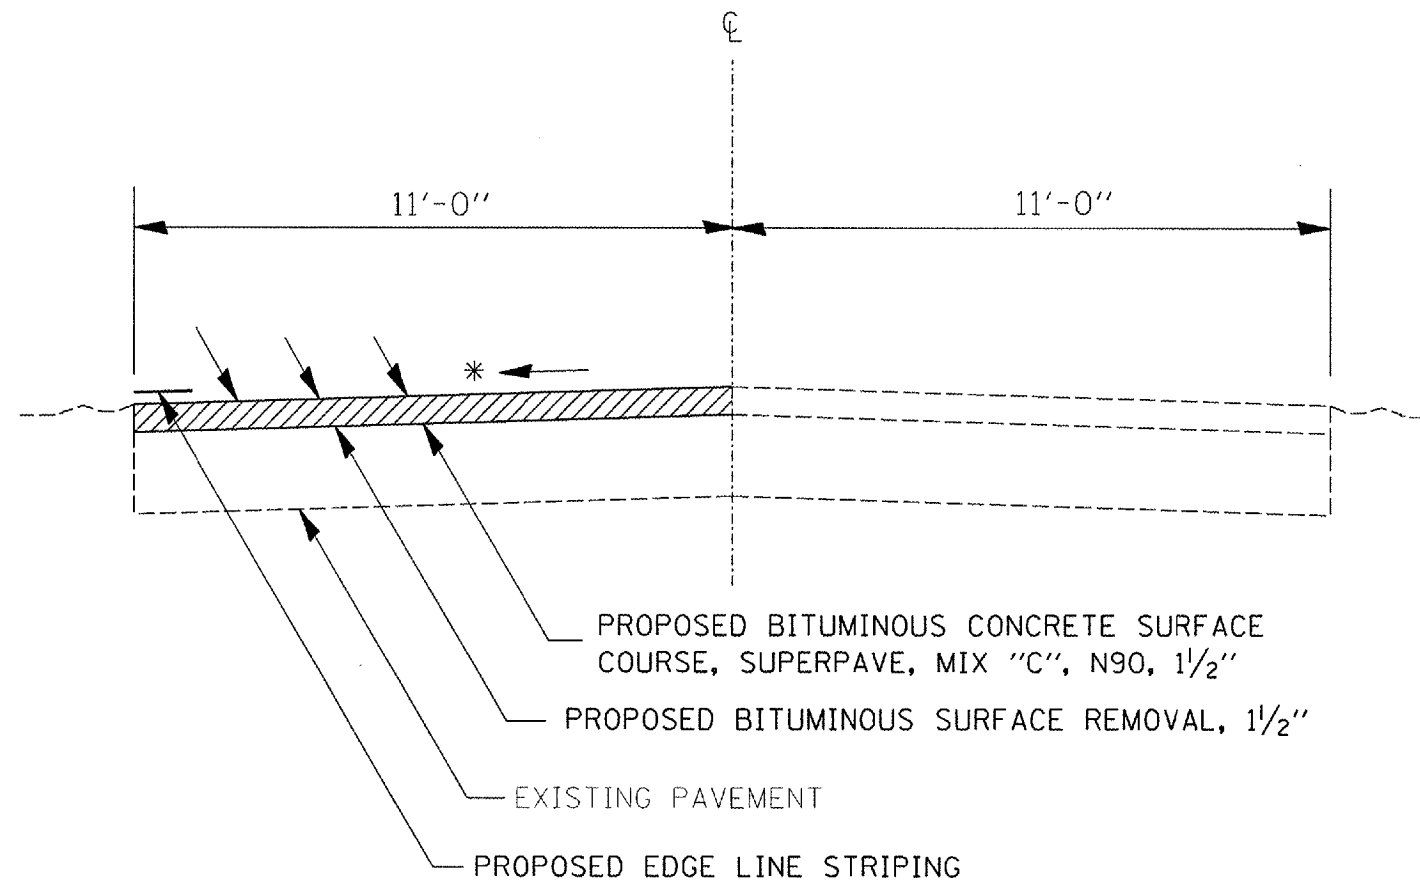

TO BE USED:

- STA. 533+00 TO STA. 535+50 LT
- STA. 560+20 TO STA. 570+20 LT
- STA. 607+27 TO STA. 612+00 LT
- STA. 626+00 TO STA. 630+00 LT
- STA. 876+00 TO STA. 894+50 LT

* MATCH EXISTING SLOPE