


JUL 07, 2005 1:54 PM ESC  
 I:\AIRPORTS\QUINCY\B2405CRKD\AIRPORT\PDF\SHEET\_02\FORMATYR-301.SIT.DWG - const. plan 1

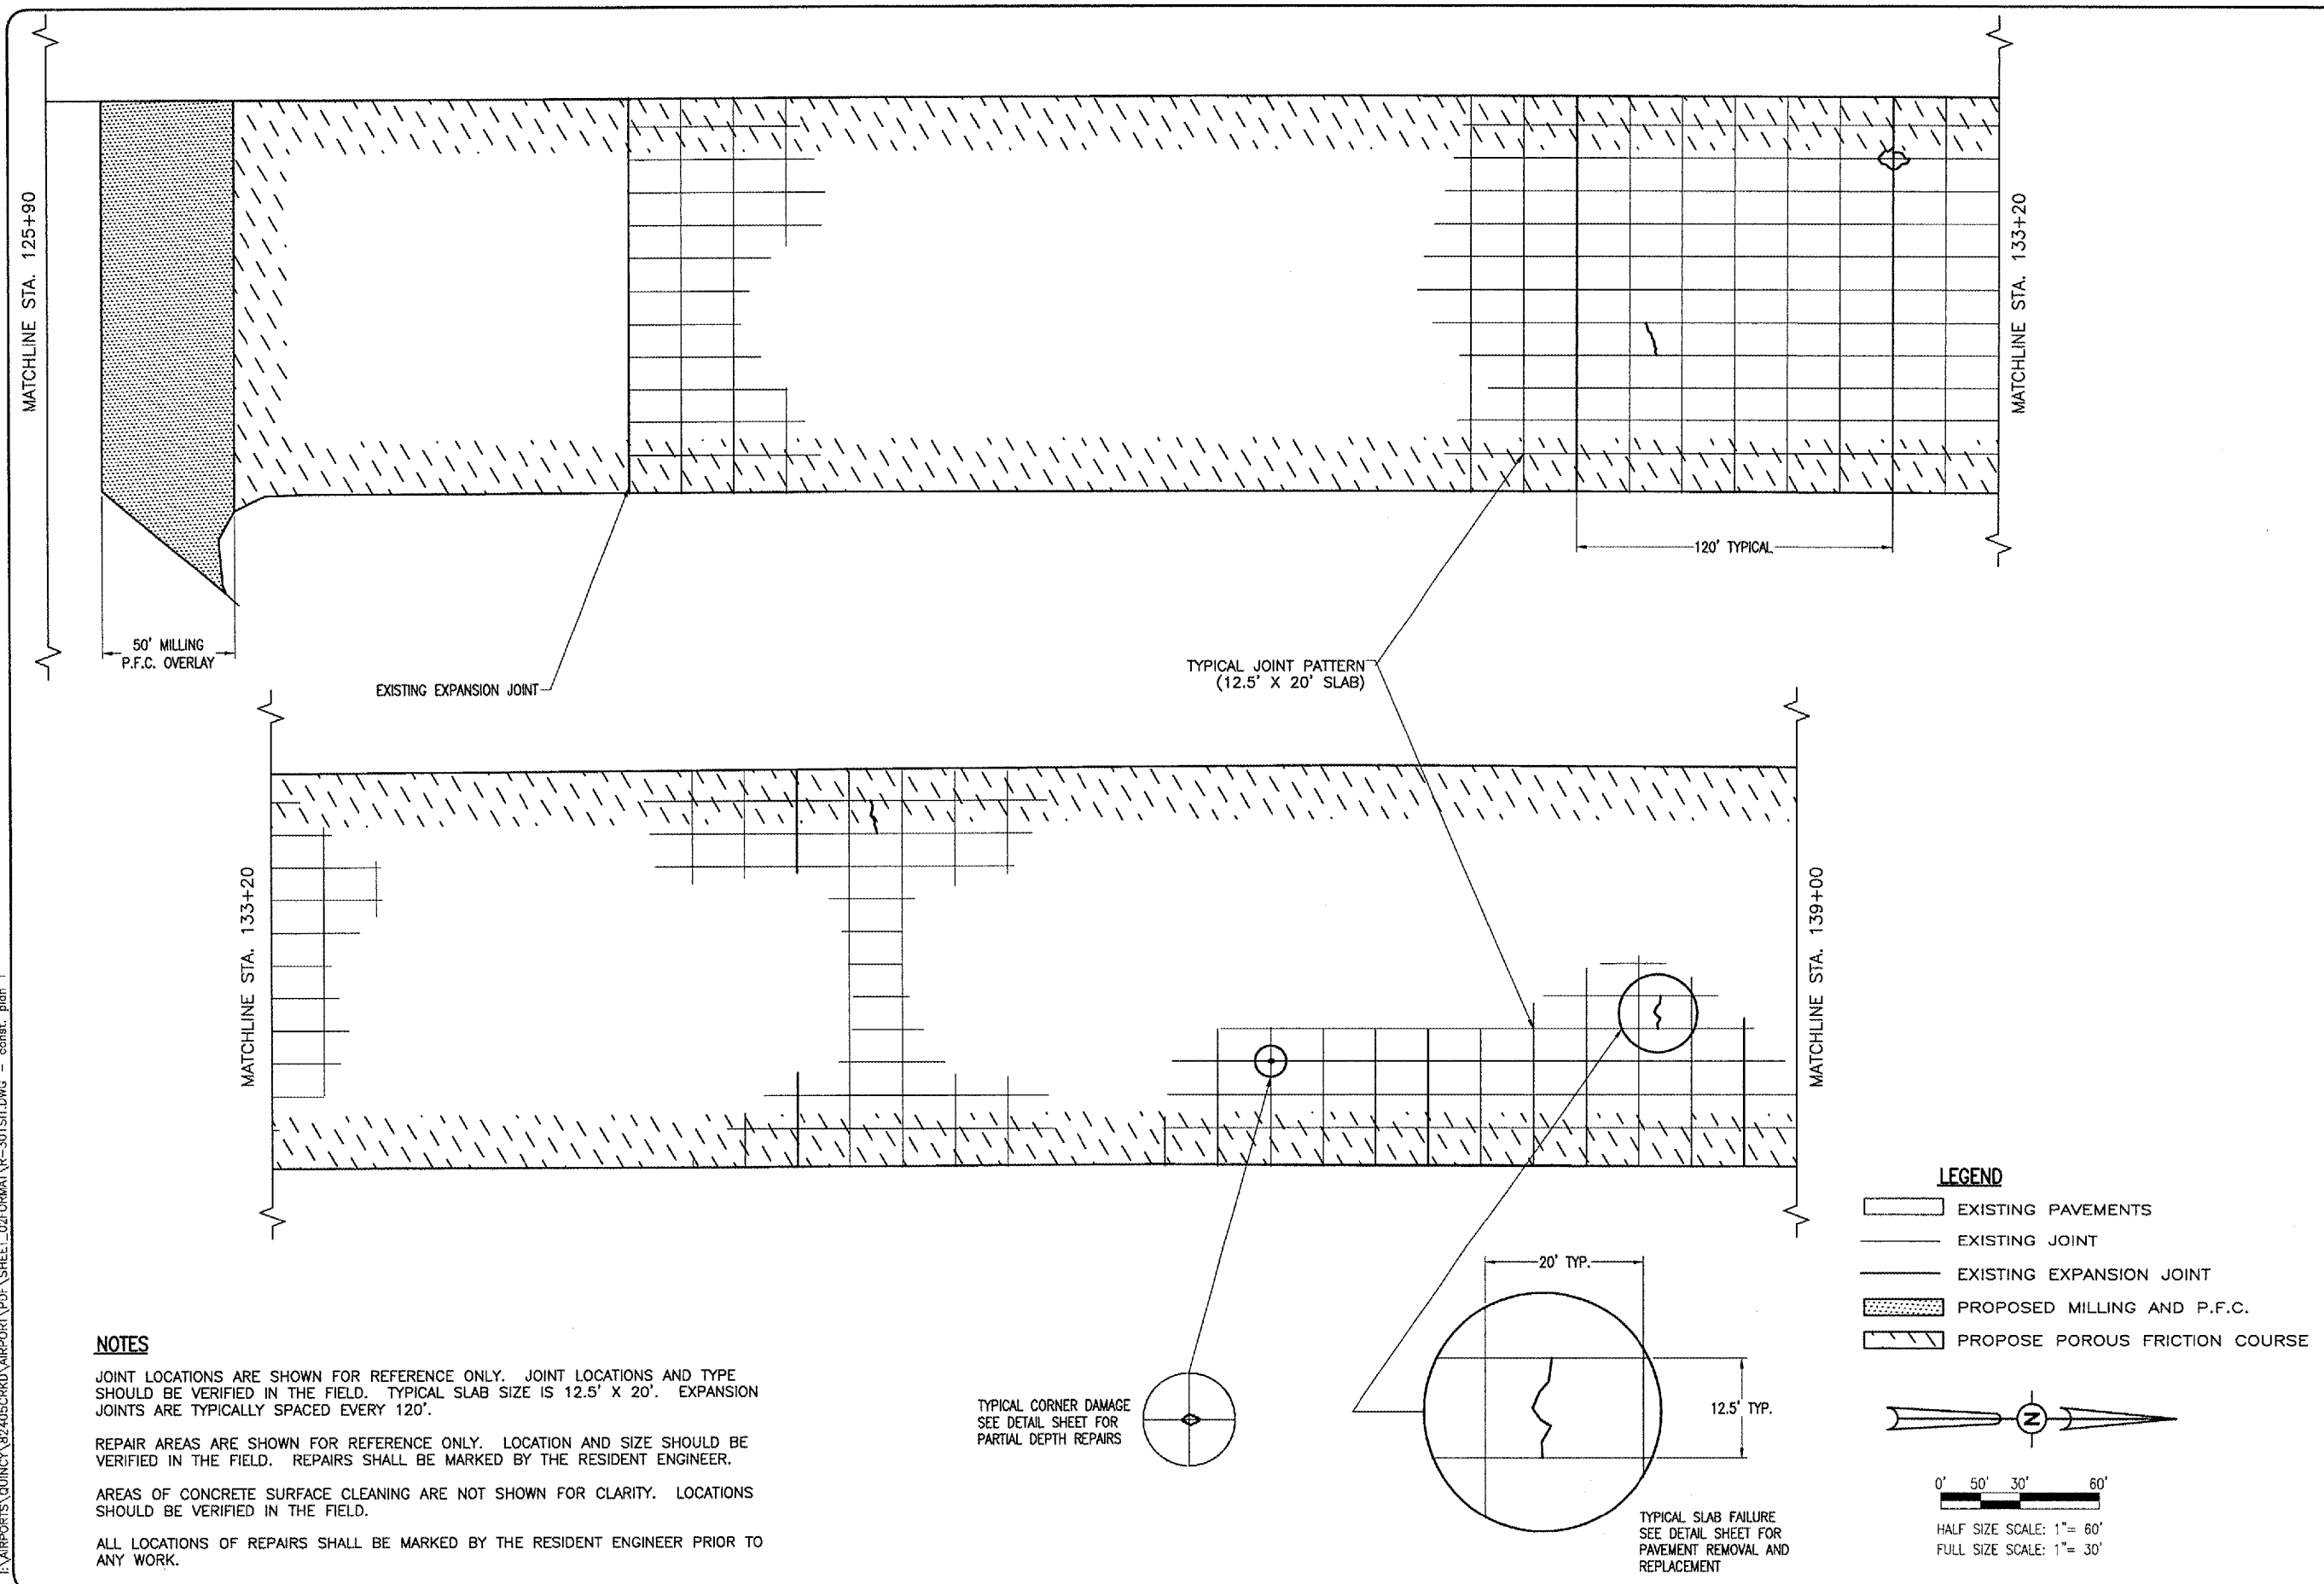

**NOTES**



JOINT LOCATIONS ARE SHOWN FOR REFERENCE ONLY. JOINT LOCATIONS AND TYPE SHOULD BE VERIFIED IN THE FIELD. TYPICAL SLAB SIZE IS 12.5' X 20'. EXPANSION JOINTS ARE TYPICALLY SPACED EVERY 120'.

REPAIR AREAS ARE SHOWN FOR REFERENCE ONLY. LOCATION AND SIZE SHOULD BE VERIFIED IN THE FIELD. REPAIRS SHALL BE MARKED BY THE RESIDENT ENGINEER.

AREAS OF CONCRETE SURFACE CLEANING ARE NOT SHOWN FOR CLARITY. LOCATIONS SHOULD BE VERIFIED IN THE FIELD.


ALL LOCATIONS OF REPAIRS SHALL BE MARKED BY THE RESIDENT ENGINEER PRIOR TO ANY WORK.

TYPICAL CORNER DAMAGE  
 SEE DETAIL SHEET FOR  
 PARTIAL DEPTH REPAIRS

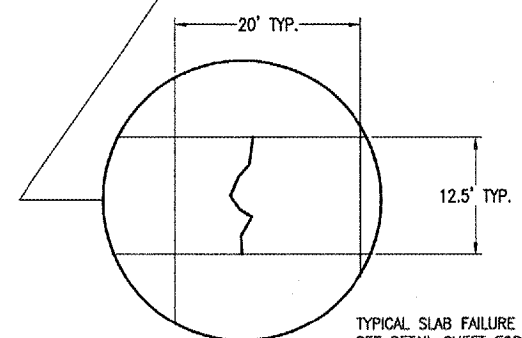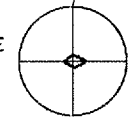

TYPICAL SLAB FAILURE  
 SEE DETAIL SHEET FOR  
 PAVEMENT REMOVAL AND  
 REPLACEMENT

- LEGEND**
- EXISTING PAVEMENTS
  - EXISTING JOINT
  - EXISTING EXPANSION JOINT
  - PROPOSED MILLING AND P.F.C.
  - PROPOSE POROUS FRICTION COURSE

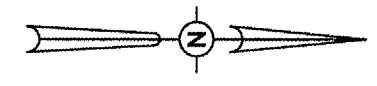

0' 50' 30' 60'  
 HALF SIZE SCALE: 1" = 60'  
 FULL SIZE SCALE: 1" = 30'

REHABILITATE RUNWAY 18-36 CONSTRUCTION PLAN STA 125+90 TO STA 139+00	QUINCY REGIONAL AIRPORT BALDWIN FIELD ADAMS COUNTY, ILLINOIS	ILL. PROJECT NO. B2405CRKD DRAWN BY: RUBBER GETTAR_DIMENAMATI SCALE: 1"=XX' DATE: XX/XX/XX LAYOUT: XXX DRAWN: XXX REVIEWED: XXX	QUINCY REGIONAL AIRPORT BALDWIN FIELD ADAMS COUNTY, ILLINOIS	IL. PROJ.: UN-3336 A.I.P. PROJ.: 3-17-0085-XX	REVISION DATE	BY	
Hanson Professional Services Inc. 1525 South Sixth Street Springfield, Illinois 62705-2896 Offices Nationwide							
<b>5</b> 5 of 13 sheets							