



JUL 07, 2005 2:19 PM ESC
 I:\AIRPORTS\QUINCY\B2405CRKD\AIRPORT\PDF\SHEET_C2\FORMAT_R-15\MRK.DWG - STA. 148+00 TO STA. 161+00

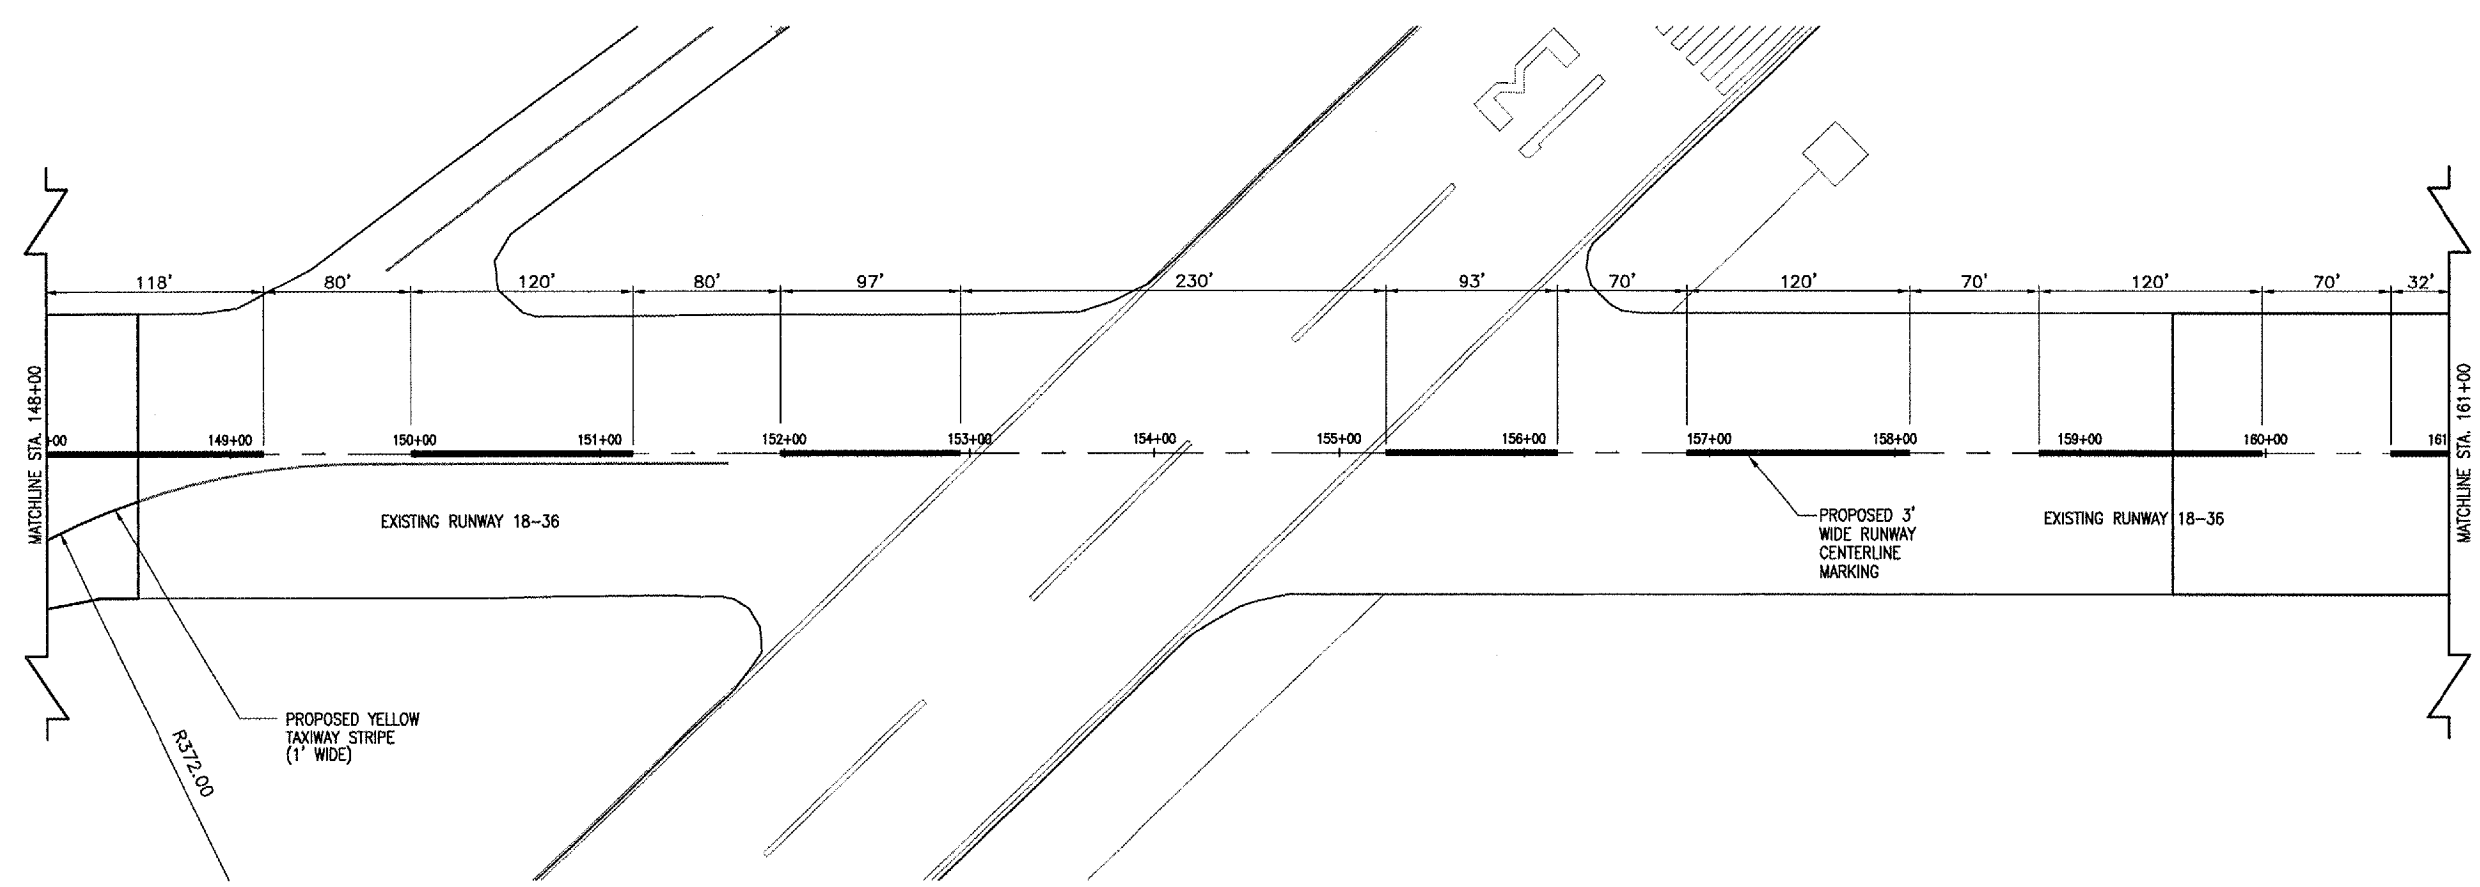

LEGEND

	EXISTING PAVEMENT
	PROPOSED IMPROVEMENTS
	EXISTING MARKING
	PROPOSED MARKING

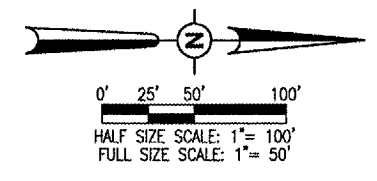

DATE	REVISION	BY
6/30/05	ADD MARKING	

QUINCY REGIONAL AIRPORT
 BALDWIN FIELD
 ADAMS COUNTY, ILLINOIS

IL. PROJ.: JUN-3336 A.I.P. PROJ.: 3-17-0085-XX

ILL. Project No. B2405CRKD Revision R-15.11MRK.DWG Scale 1"=50' Date 4/28/03	LAYOUT DRAWN JRH REVIEWED JDW	4/28/03 6/22/03 7/29/03
---	-------------------------------------	-------------------------------

HANSON
 Hanson Professional Services Inc.
 1525 South Sixth Street
 Springfield, Illinois 62703-2886
 Offices Nationwide

REHABILITATE
 RUNWAY 18-36

PROPOSED
 MARKING PLAN

STA. 148+00 TO STA. 161+00