


JUL 07, 2005 2:20 PM ESC
 I:\AIRPORTS\QUINCY\B2405CRKD\AIRPORT\PDF\SHEET_02\FORMAT\151MRK.DWG - STA. 161+00 TO STA. 174+00

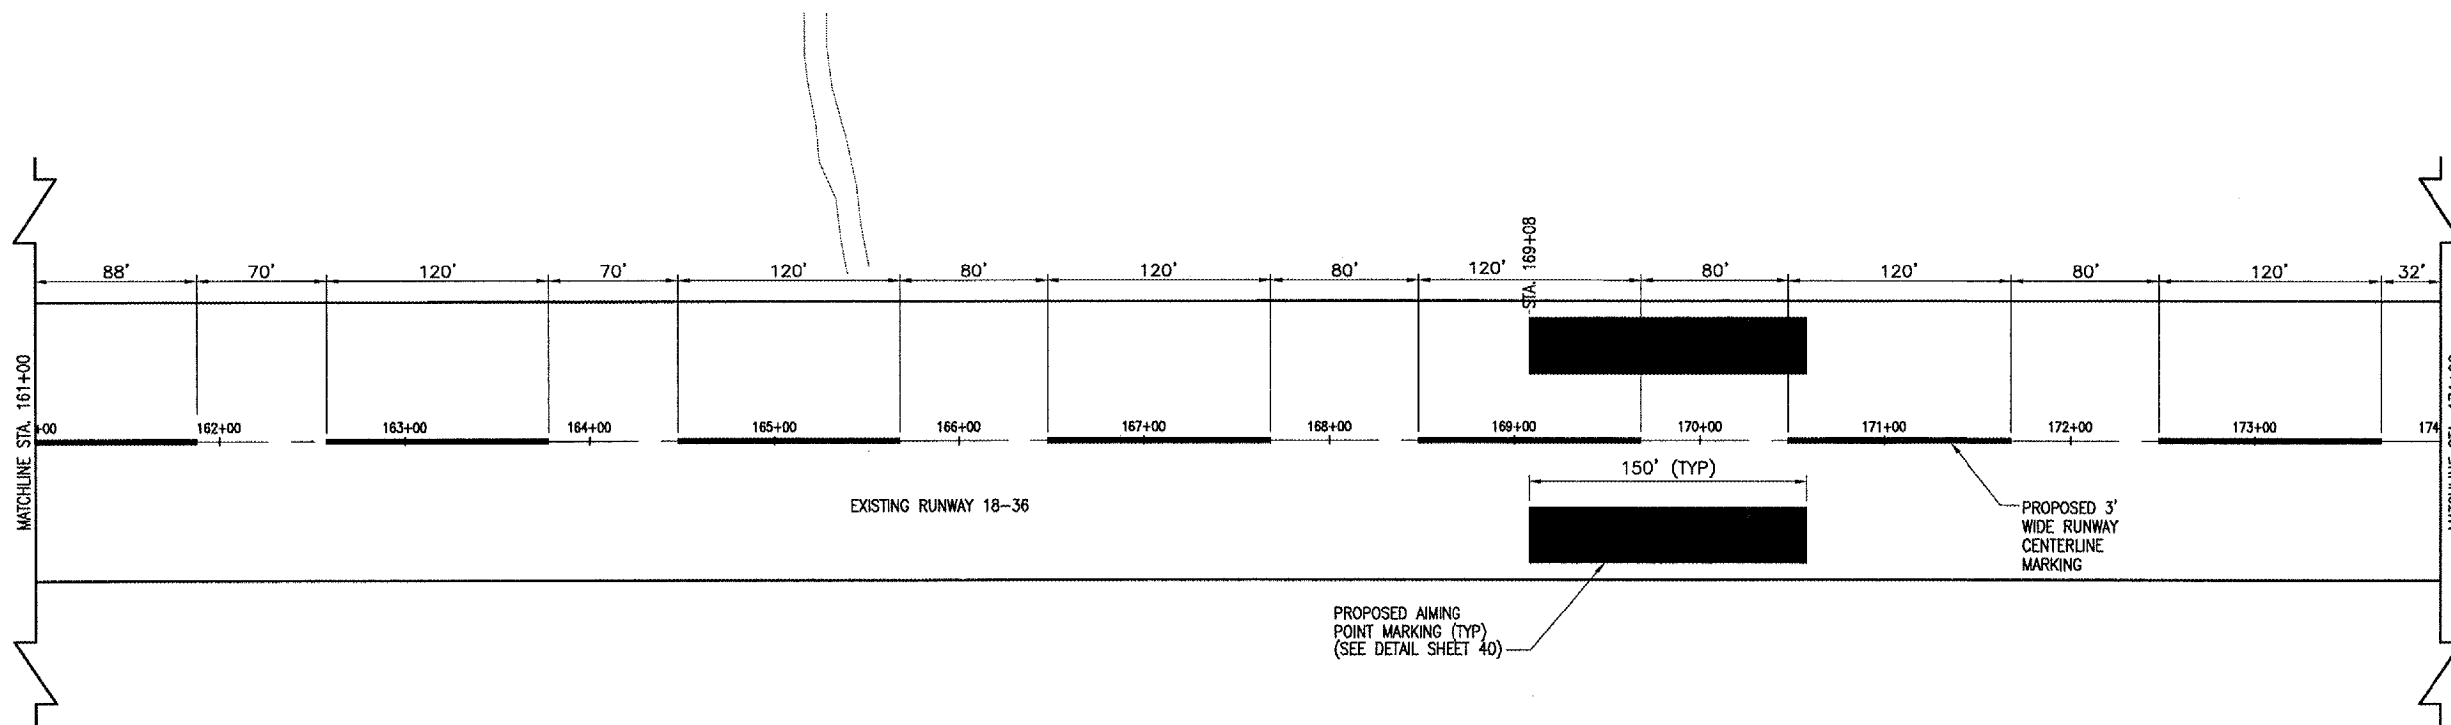


PROPOSED AIMING POINT MARKING (TYP) (SEE DETAIL SHEET 40)

PROPOSED 3' WIDE RUNWAY CENTERLINE MARKING

LEGEND

- EXISTING PAVEMENT
- PROPOSED IMPROVEMENTS
- EXISTING MARKING
- PROPOSED MARKING

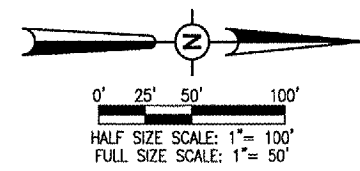

DATE	REVISION	BY
6/30/05	ADD MARKING	DAK

QUINCY REGIONAL AIRPORT
 BALDWIN FIELD
 ADAMS COUNTY, ILLINOIS

IL. PROJ.: UN-3336 A.I.P. PROJ.: 3-17-0085-XX

FILE PROJECT No. 82405CRKD	FILE PROJECT No. 82405CRKD
FILE PROJECT No. R-151MRK.DWG	FILE PROJECT No. R-151MRK.DWG
SCALE 1"=50'	SCALE 1"=50'
DATE 6/22/03	DATE 6/22/03
LAYOUT JRH	LAYOUT JRH
DRAWN JRH	DRAWN JRH
REVIEWED JDW	REVIEWED JDW
DATE 6/22/03	DATE 6/22/03

HANSON
 Hanson Professional Services Inc.
 1525 South Sixth Street
 Springfield, Illinois 62703-2896
 Offices Nationwide

REHABILITATE RUNWAY 18-36
 PROPOSED MARKING PLAN
 STA. 161+00 TO STA. 174+00