


SIGN TRUSS MOUNTING DETAIL – CHAMPAIGN COUNTY

5 S 010 1057 L235.32

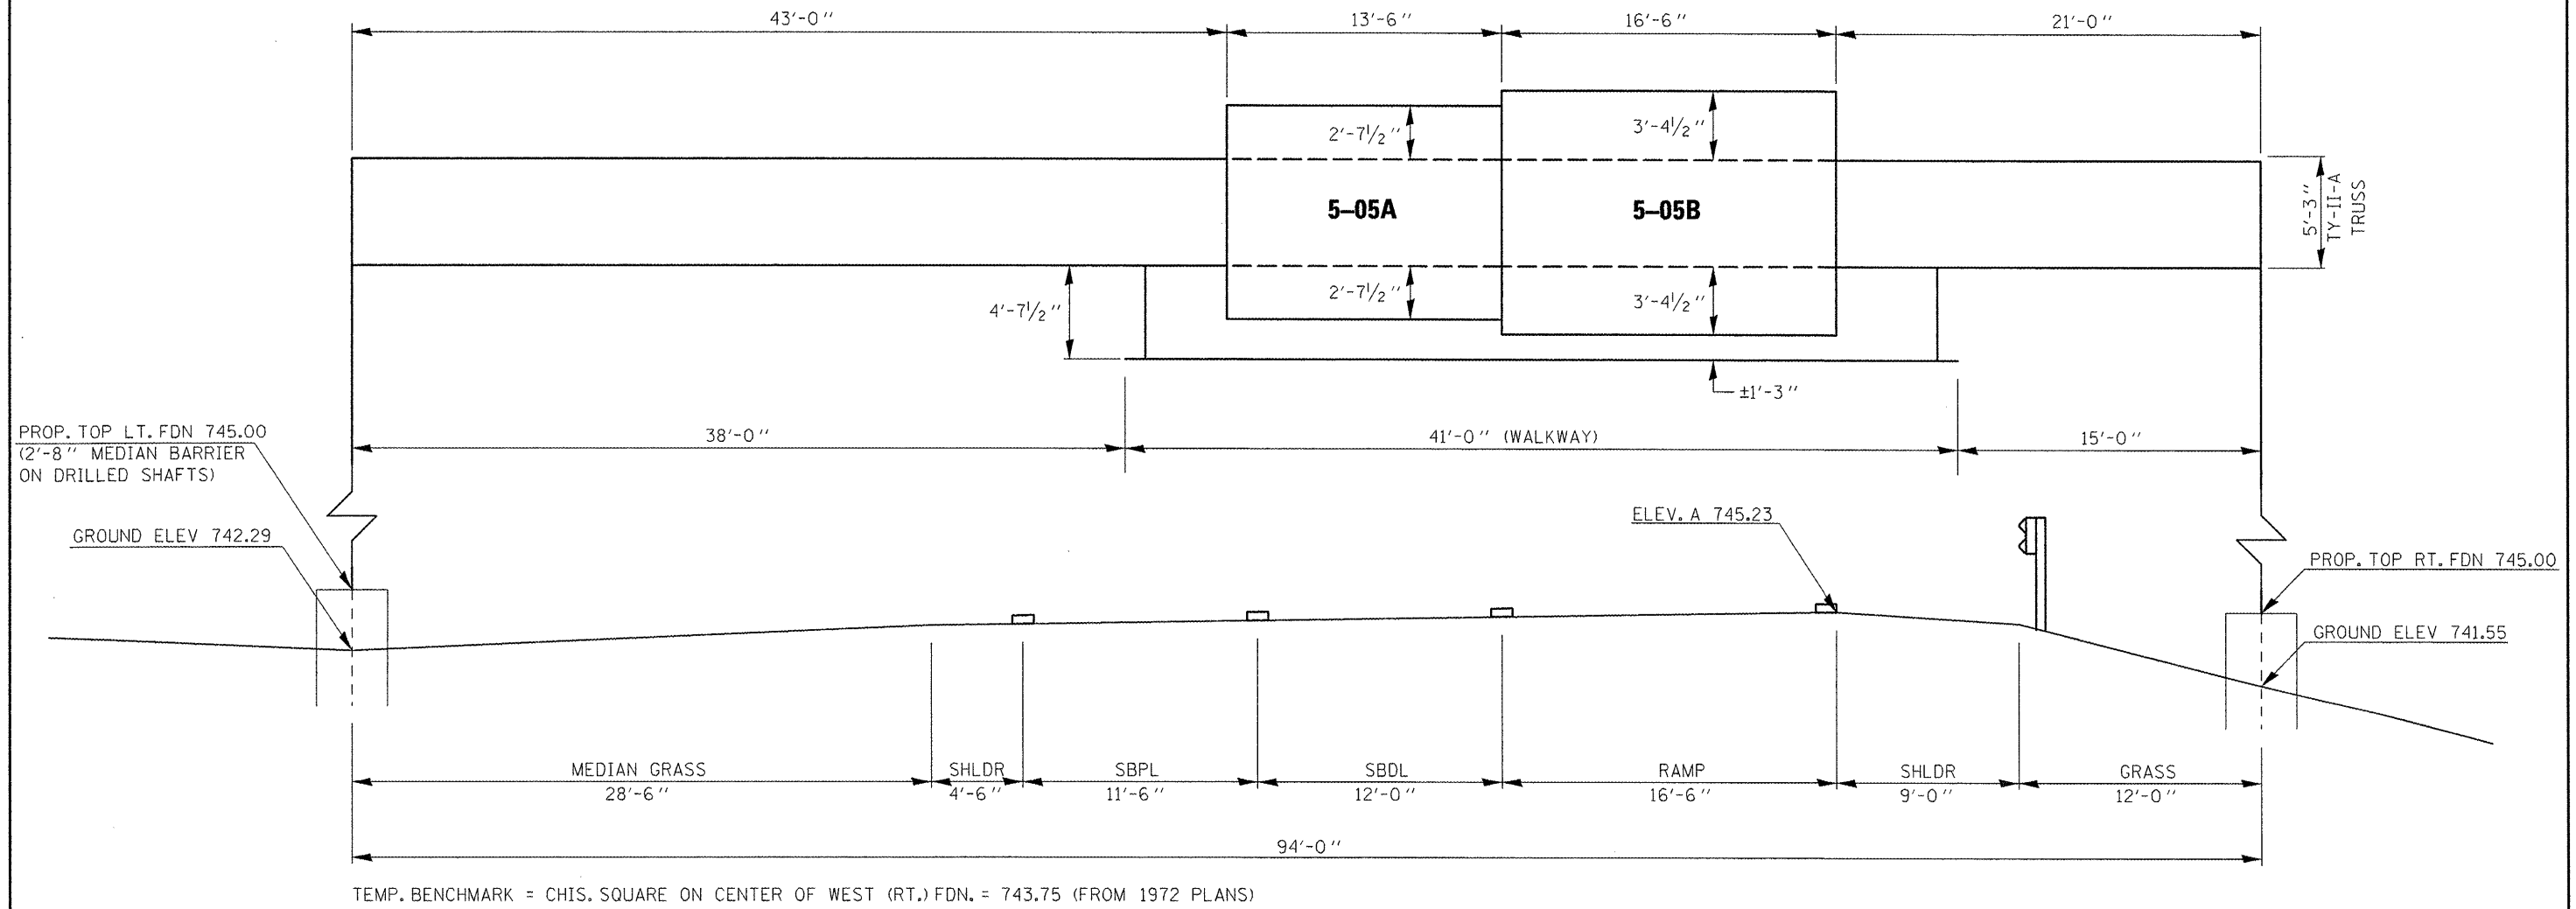

PROP. TOP LT. FDN 745.00
(2'-8" MEDIAN BARRIER
ON DRILLED SHAFTS)

GROUND ELEV 742.29

ELEV. A 745.23

PROP. TOP RT. FDN 745.00

GROUND ELEV 741.55

TEMP. BENCHMARK = CHIS. SQUARE ON CENTER OF WEST (RT.) FDN. = 743.75 (FROM 1972 PLANS)

FILE NAME =	USER NAME = ceerlockjd	DESIGNED - JAL	REVISED -
c:\pwork\pwork\ceerlockjd\0266557\0	46179-shtr-detail.dgn	DRAWN -	REVISED -
	PLOT SCALE = 40.0000' / 1"	CHECKED -	REVISED -
	PLOT DATE = 10/7/2011	DATE - 04/26/11	REVISED -

**STATE OF ILLINOIS
DEPARTMENT OF TRANSPORTATION**

SIGN TRUSS MOUNTING DETAILS – CHAMPAIGN COUNTY

SCALE: SHEET NO. OF SHEETS STA. TO STA.

•VARIOUS COUNTIES
••D-5 OVD SIN STR REPL 2012-06

F.A. RTE.	SECTION	COUNTY	TOTAL SHEETS	SHEET NO.
•	••	Various	178	27
CONTRACT NO. 46179				
ILLINOIS FED. AID PROJECT				