


# SIGN TRUSS MOUNTING DETAIL

## 5 S 057 I055 R156.20

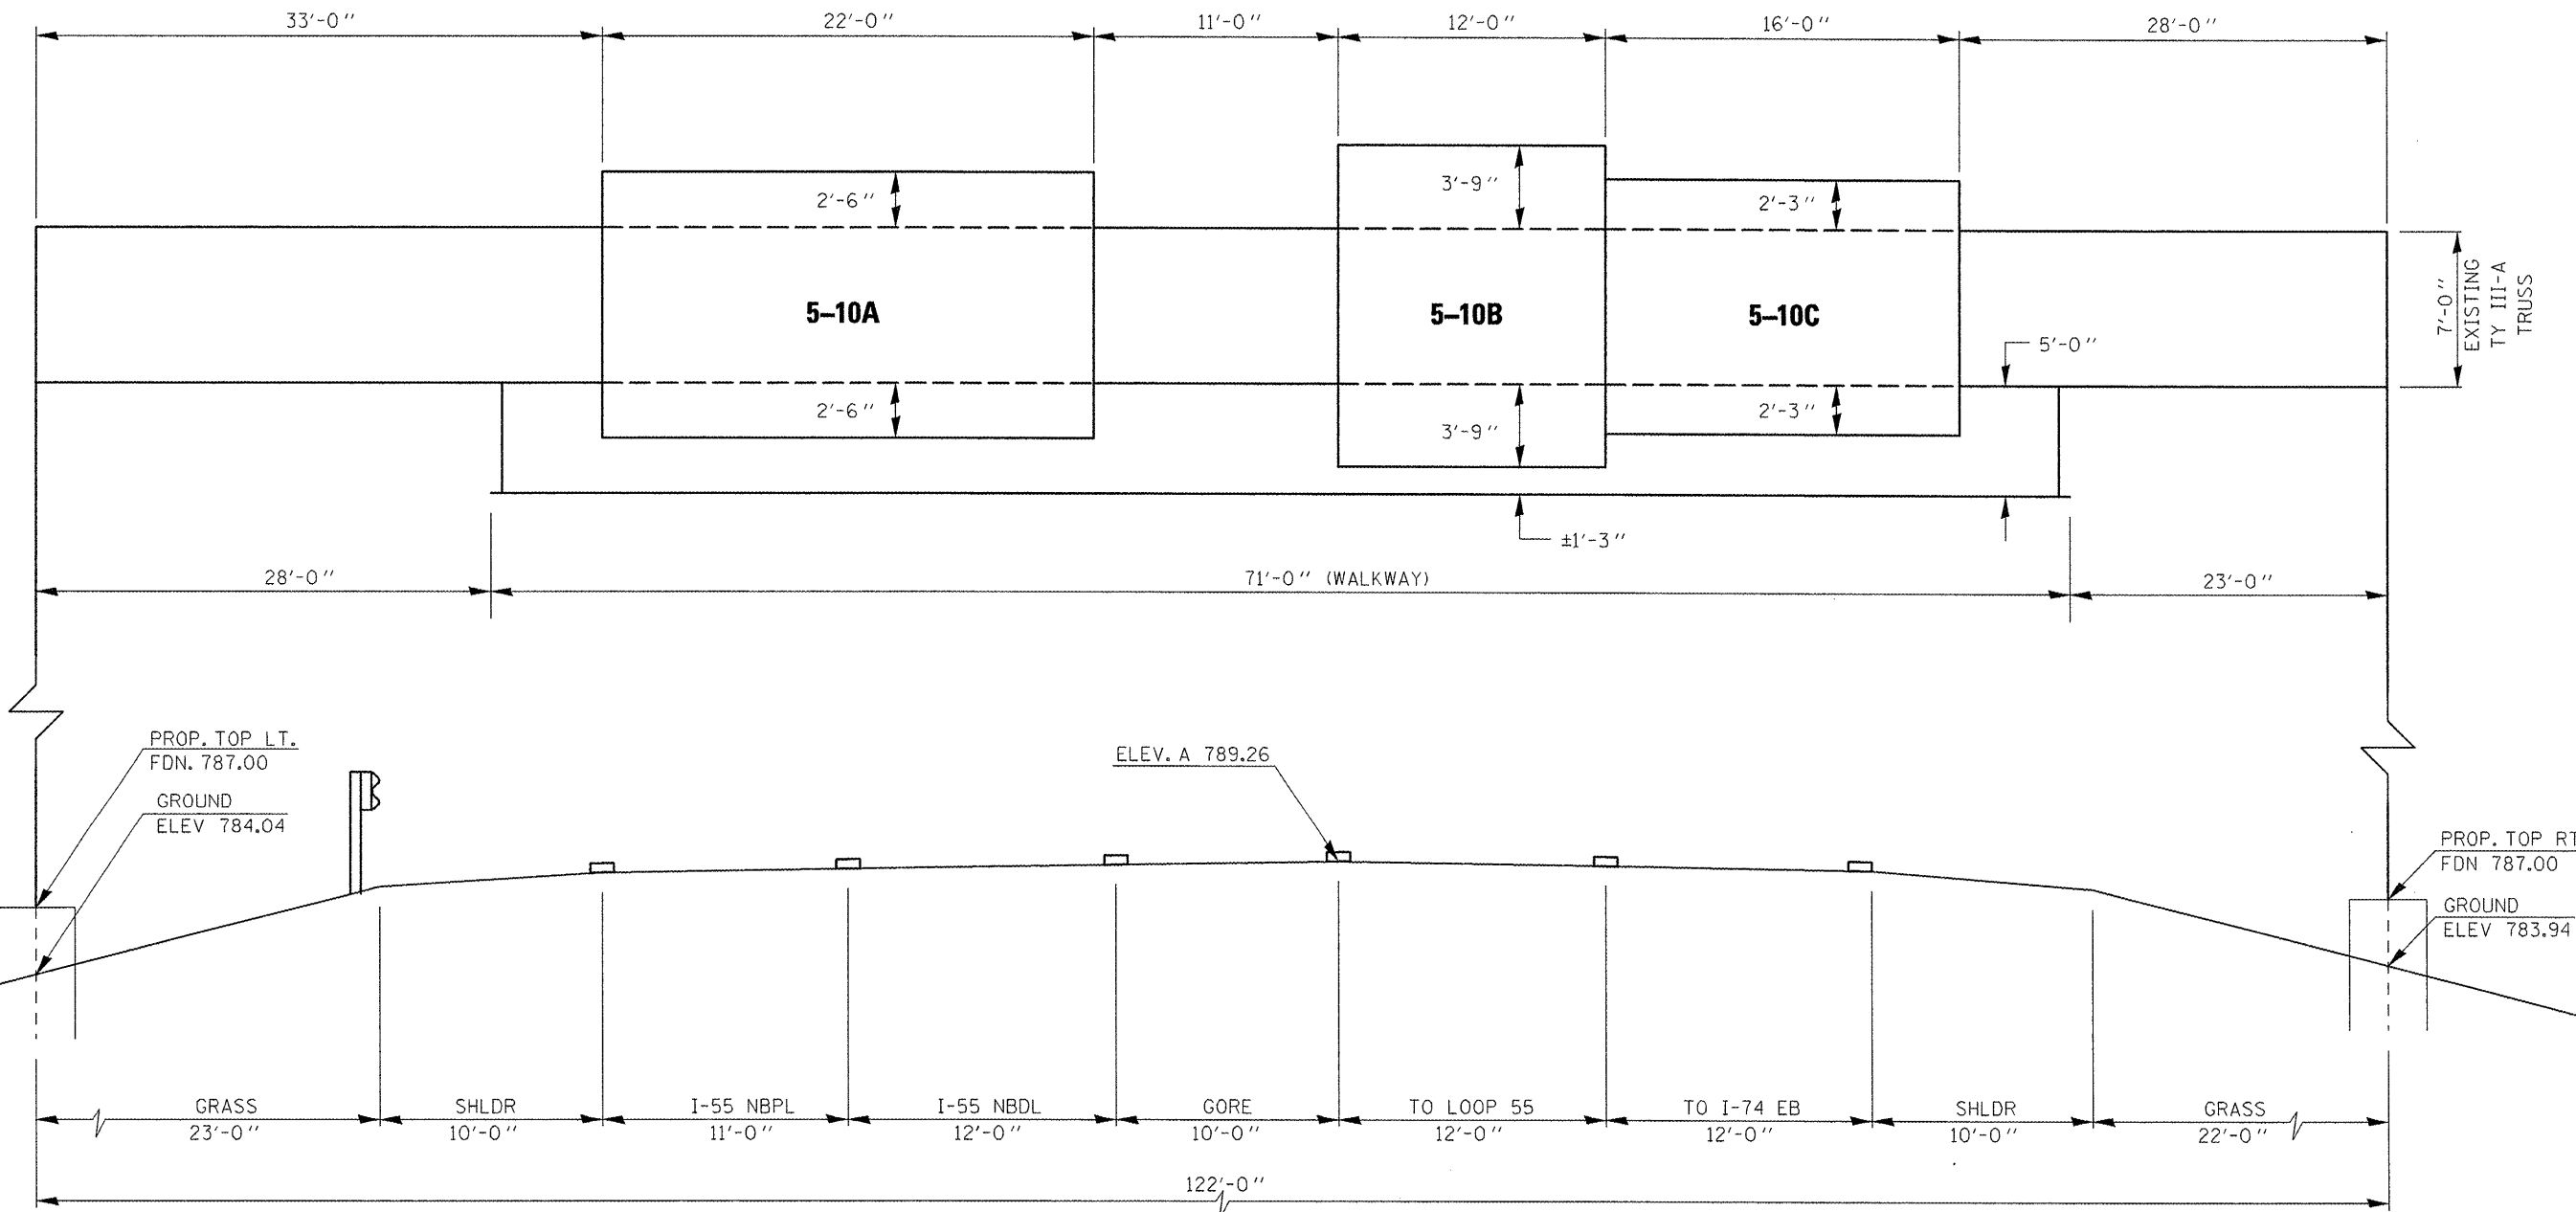

TEMP. BENCHMARK = CHIS. SQUARE ON SW CORNER OF SOUTH LEG OF RT. FDN. = 786.05 (FROM 1973 PLANS)

•VARIOUS COUNTIES  
••D-5 OVD SIN STR REPL 2012-06

FILE NAME =	USER NAME = ceerlockjd	DESIGNED - JAL	REVISED -	<b>STATE OF ILLINOIS DEPARTMENT OF TRANSPORTATION</b>	<b>SIGN TRUSS MOUNTING DETAILS MCLEAN COUNTY - SW SPAGHETTI BOWL</b>	F.A. RTE.	SECTION	COUNTY	TOTAL SHEETS	SHEET NO.	
ce:\pwwork\pwwid\ceerlockjd\0266597-046179-sht-details.dgn		DRAWN -	REVISED -			•	••	Various	178	67	
PLOT SCALE = 40.0000' / 1" =		CHECKED -	REVISED -			CONTRACT NO. 46179					
PLOT DATE = 10/7/2011		DATE - 04/26/11	REVISED -			ILLINOIS FED. AID PROJECT					
					SCALE:	SHEET NO. 2 OF 24 SHEETS		STA.	TO STA.		